


# CSU BAKERSFIELD

## FACILITY FLOORPLANS




# California State University Bakersfield


9001 Stockdale Highway  
Bakersfield, CA 93311  
August 2008

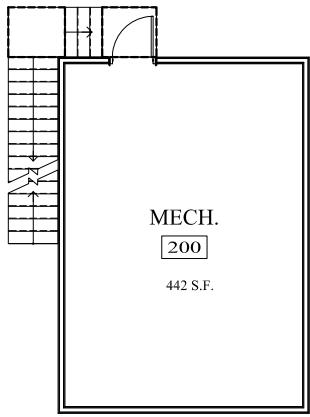

NOTE: THIS FLOORPLAN DOES NOT DEPICT THE ACTUAL SIZE AND DIMENSIONS OF THE BUILDING AND SPACES. FIELD CONFIRM AND VERIFY ALL SIZES.

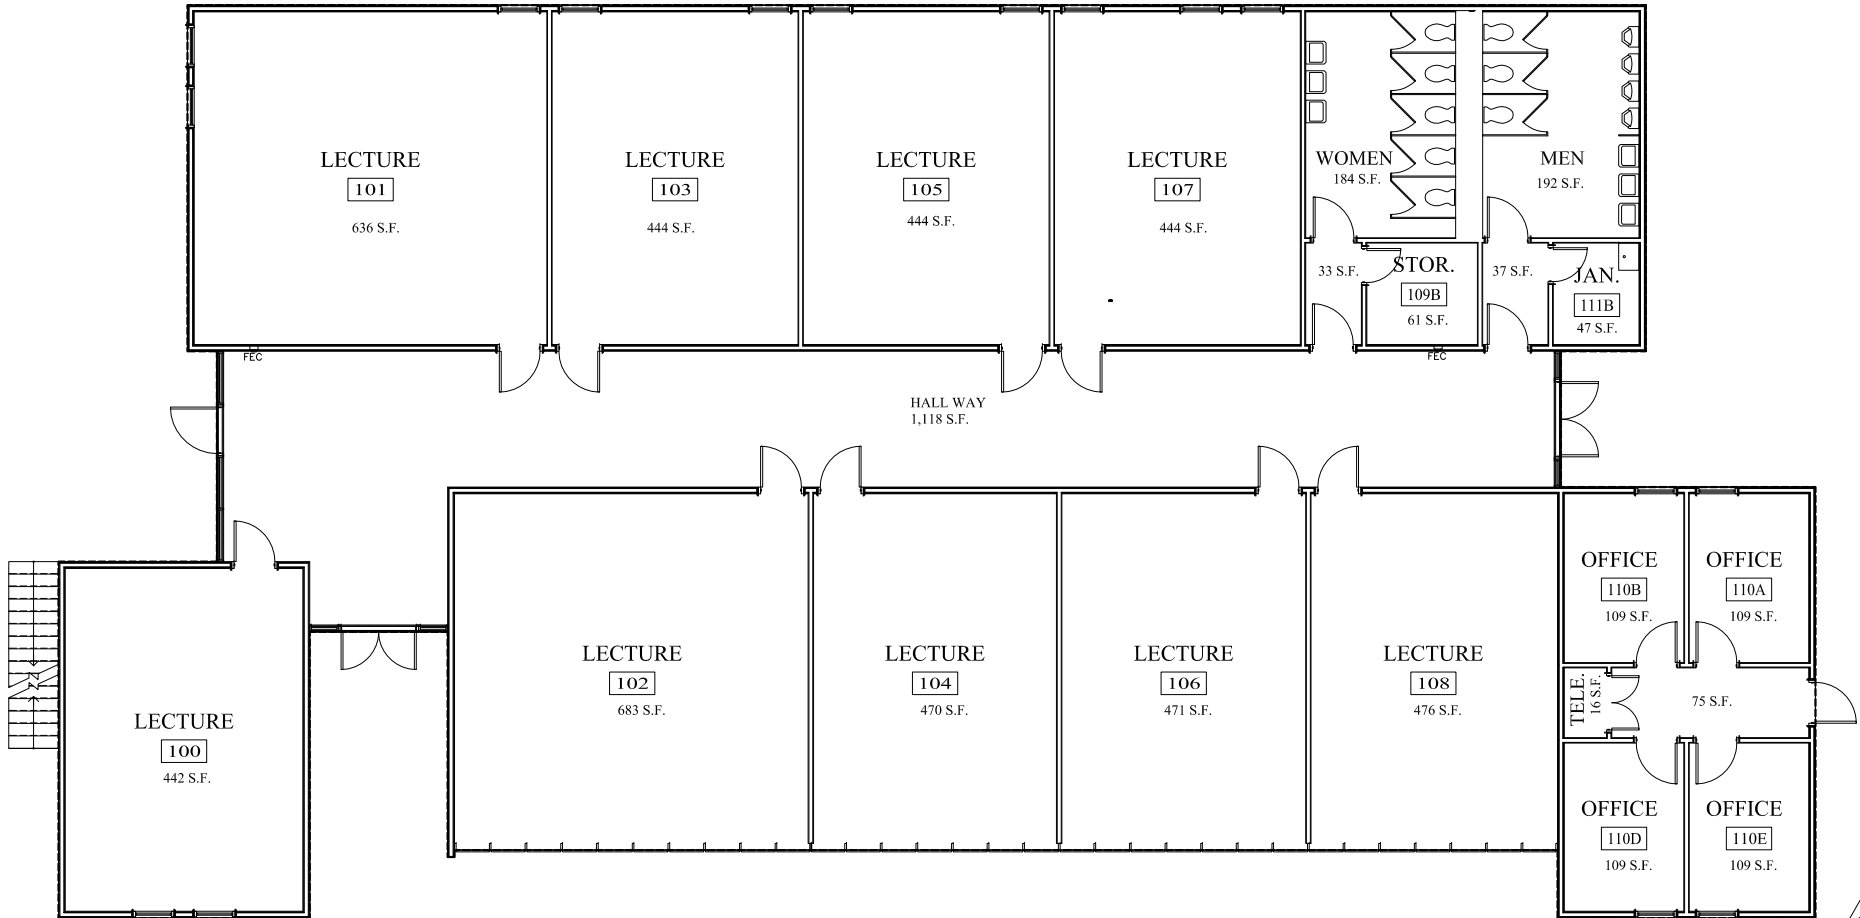


# CLASSROOM BLDG (BLDG #1)

 




NORTH  
SCALE: NTS



# FINE ARTS (BLDG #2)

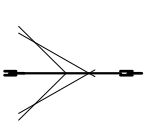


NORTH  
SCALE: NTS

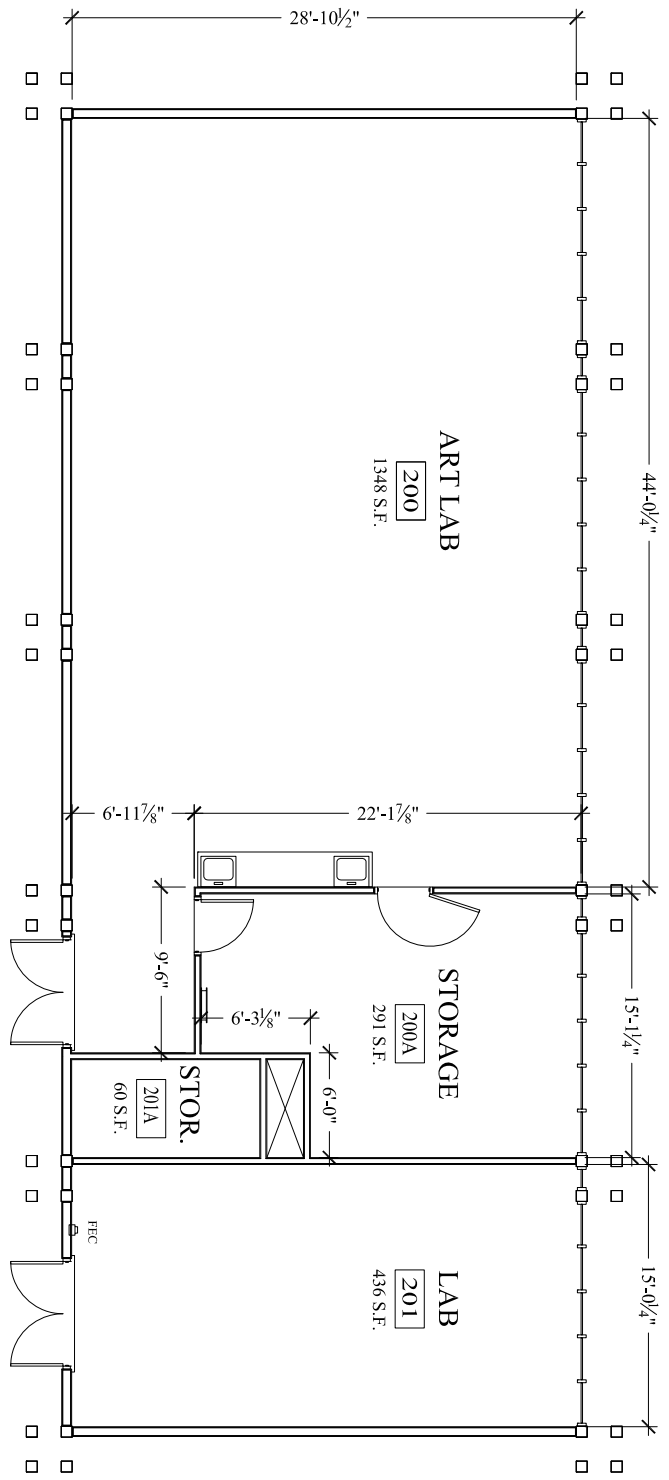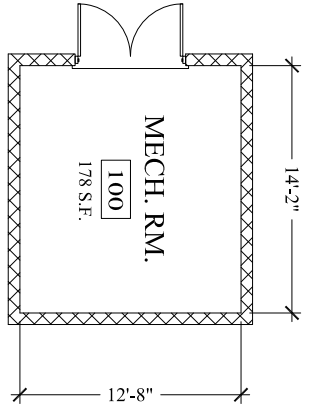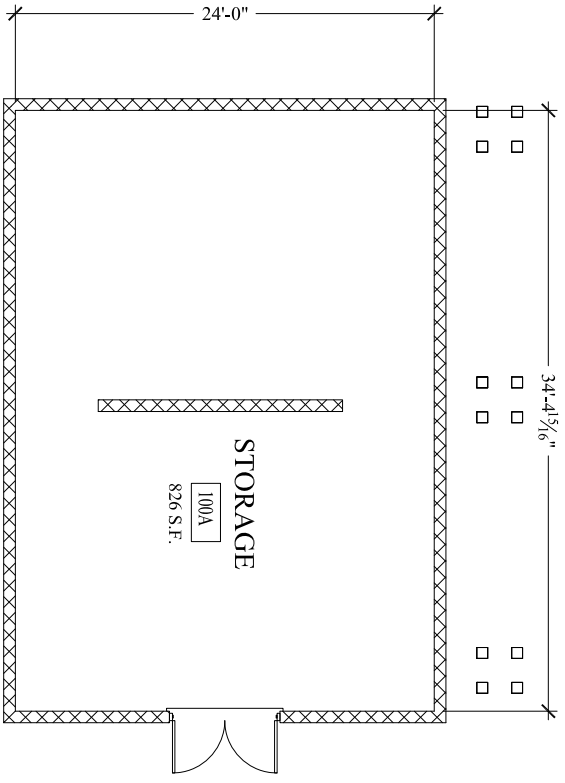


NOTE: THE FLOORPLAN DOES NOT DEPICT THE ACTUAL SIZE AND DIMENSIONS OF THE BUILDING AND SPACES. FIELD CONFIRM AND VERIFY ALL SIZES.



# LECTURE BLDG (BLDG #3)

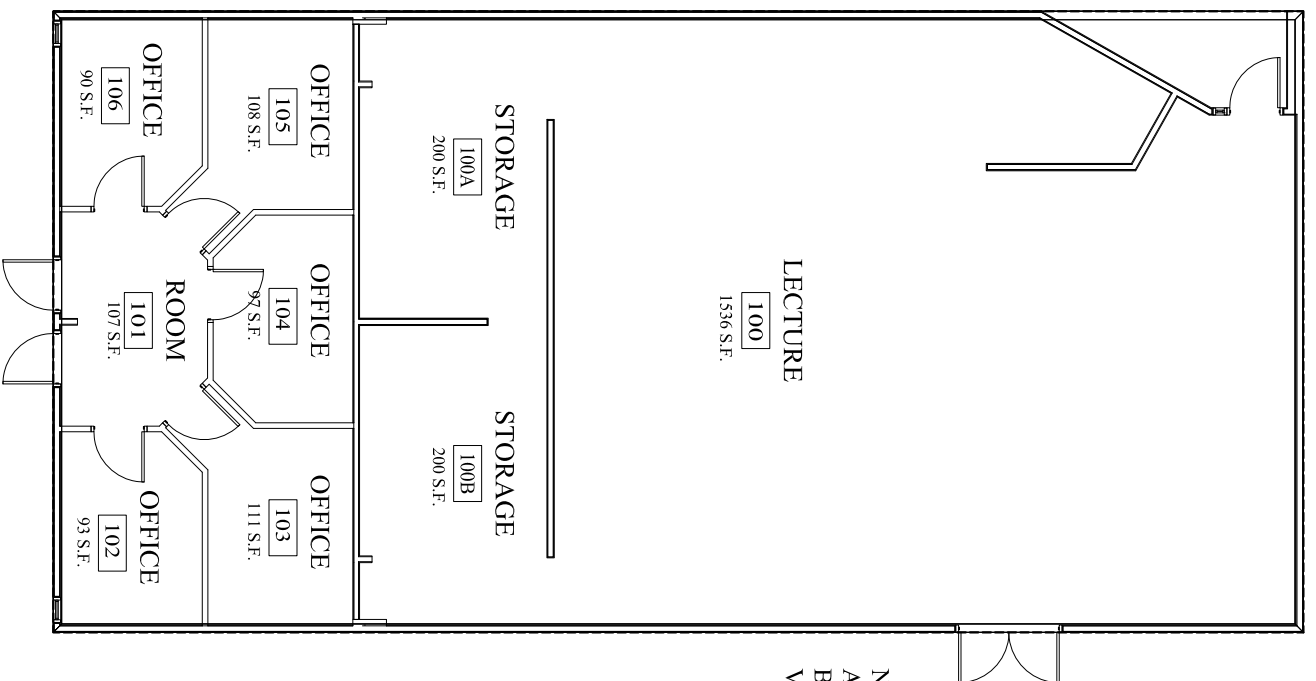

NOTE: THIS FLOORPLAN DOES NOT DEPICT THE ACTUAL SIZE AND DIMENSIONS OF THE BUILDING AND SPACES. FIELD CONFIRM AND VERIFY ALL SIZES.

 

NORTH

SCALE: NTS









# ADMINISTRATION EAST (BLDG #5)

NOTE: THIS FLOORPLAN DOES NOT DEPICT THE ACTUAL SIZE AND DIMENSIONS OF THE BUILDING AND SPACES. FIELD CONFIRM AND VERIFY ALL SIZES.

 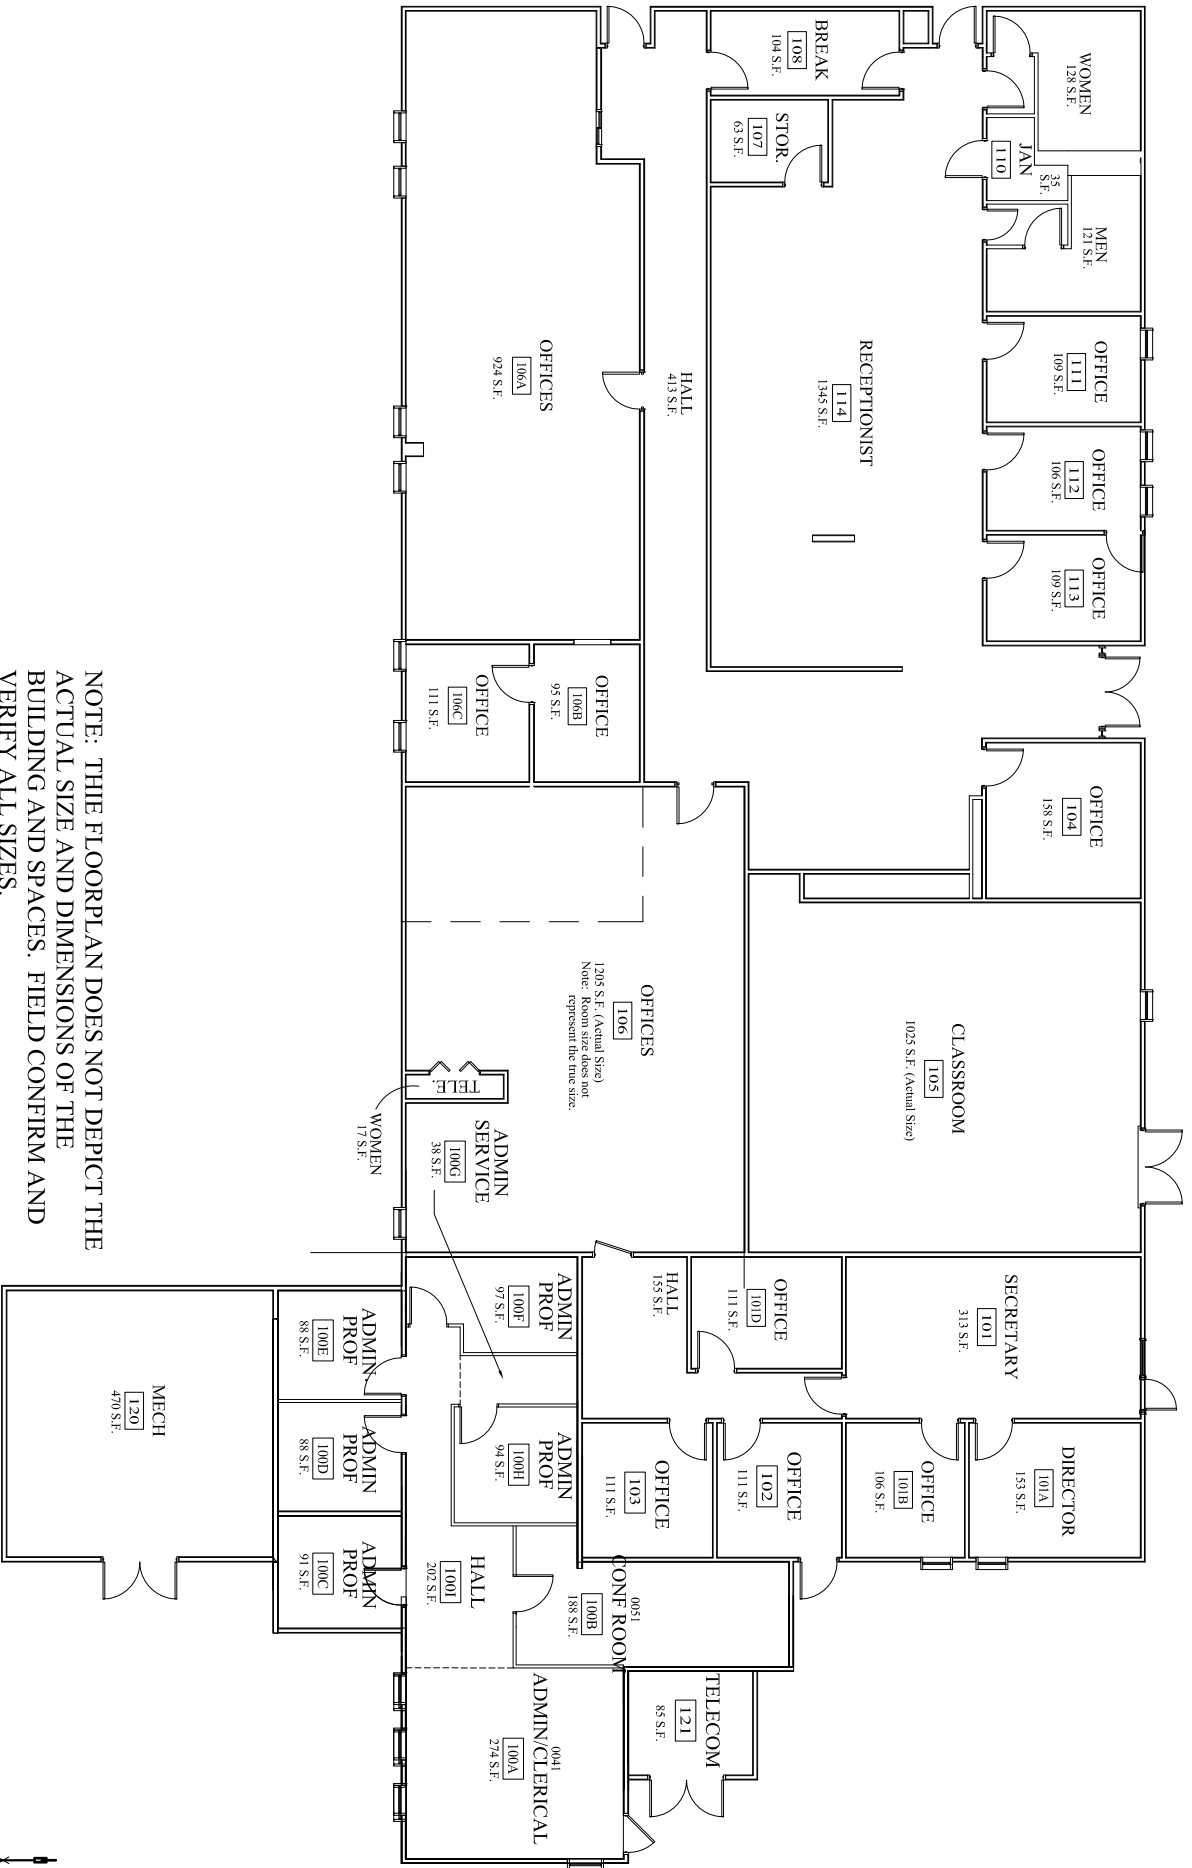


NORTH


SCALE: NTS



# FACULTY TOWERS (BLDG #6) FIRST FLOOR

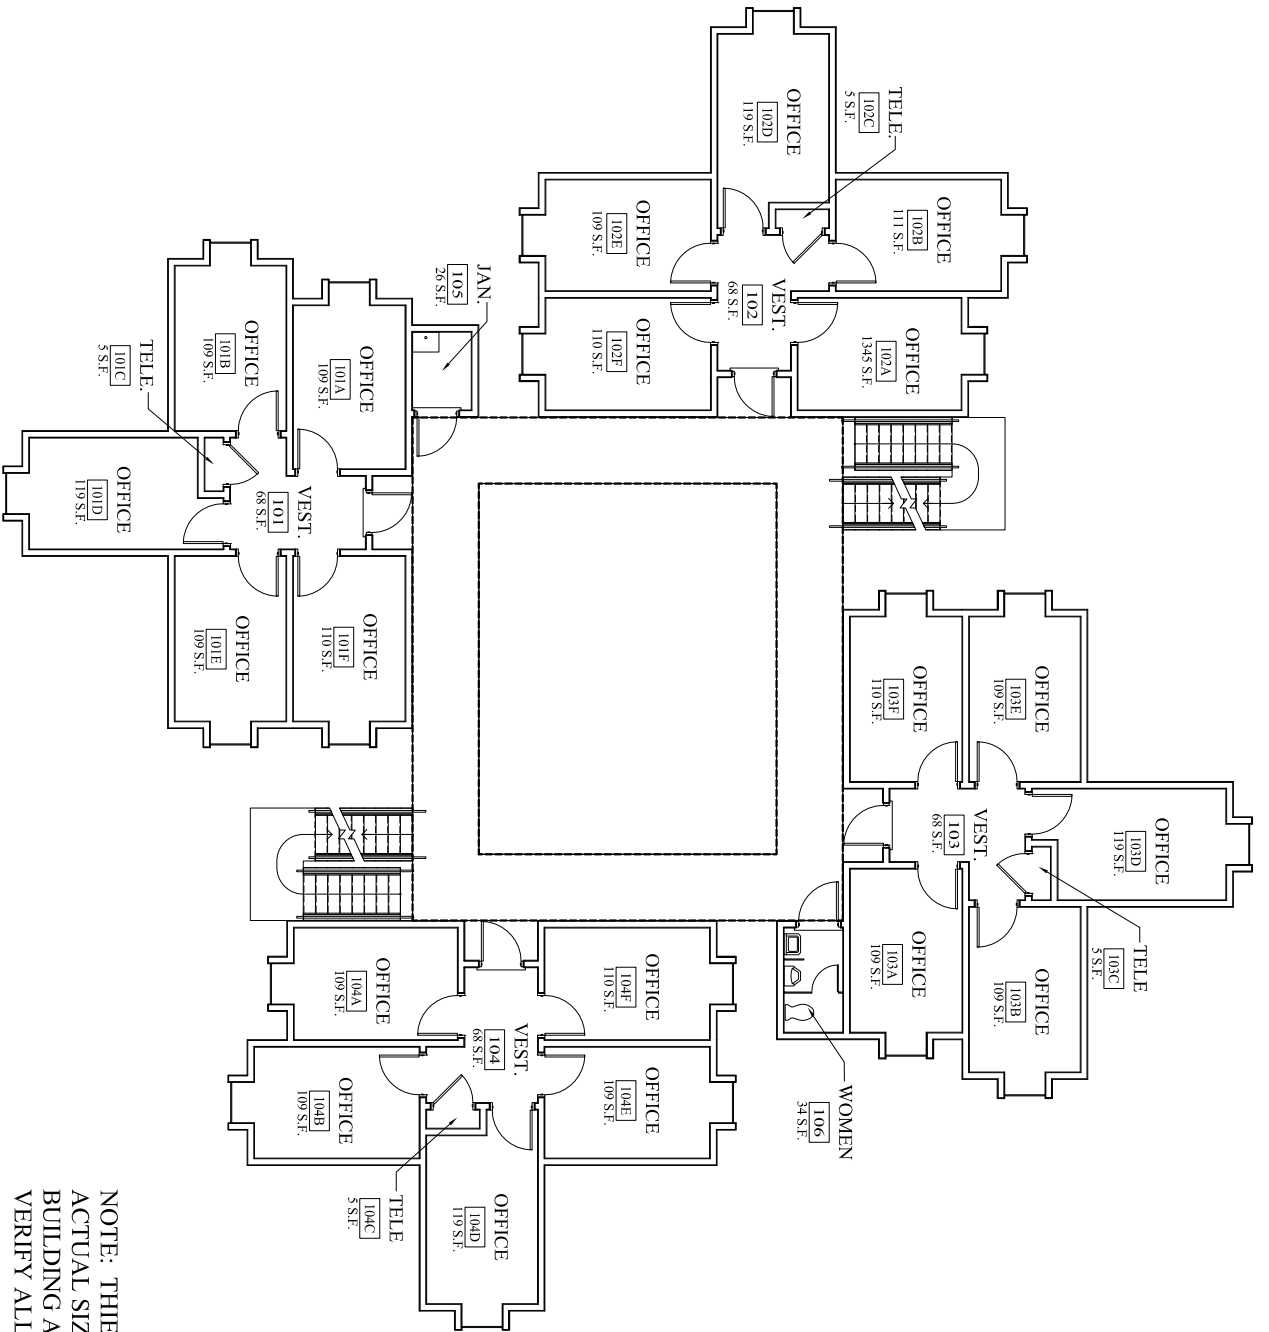


NOTE: THIS FLOORPLAN DOES NOT DEPICT THE ACTUAL SIZE AND DIMENSIONS OF THE BUILDING AND SPACES. FIELD CONFIRM AND VERIFY ALL SIZES.

 


NORTH  
SCALE: NTS



# FACULTY TOWERS (BLDG #6) SECOND FLOOR

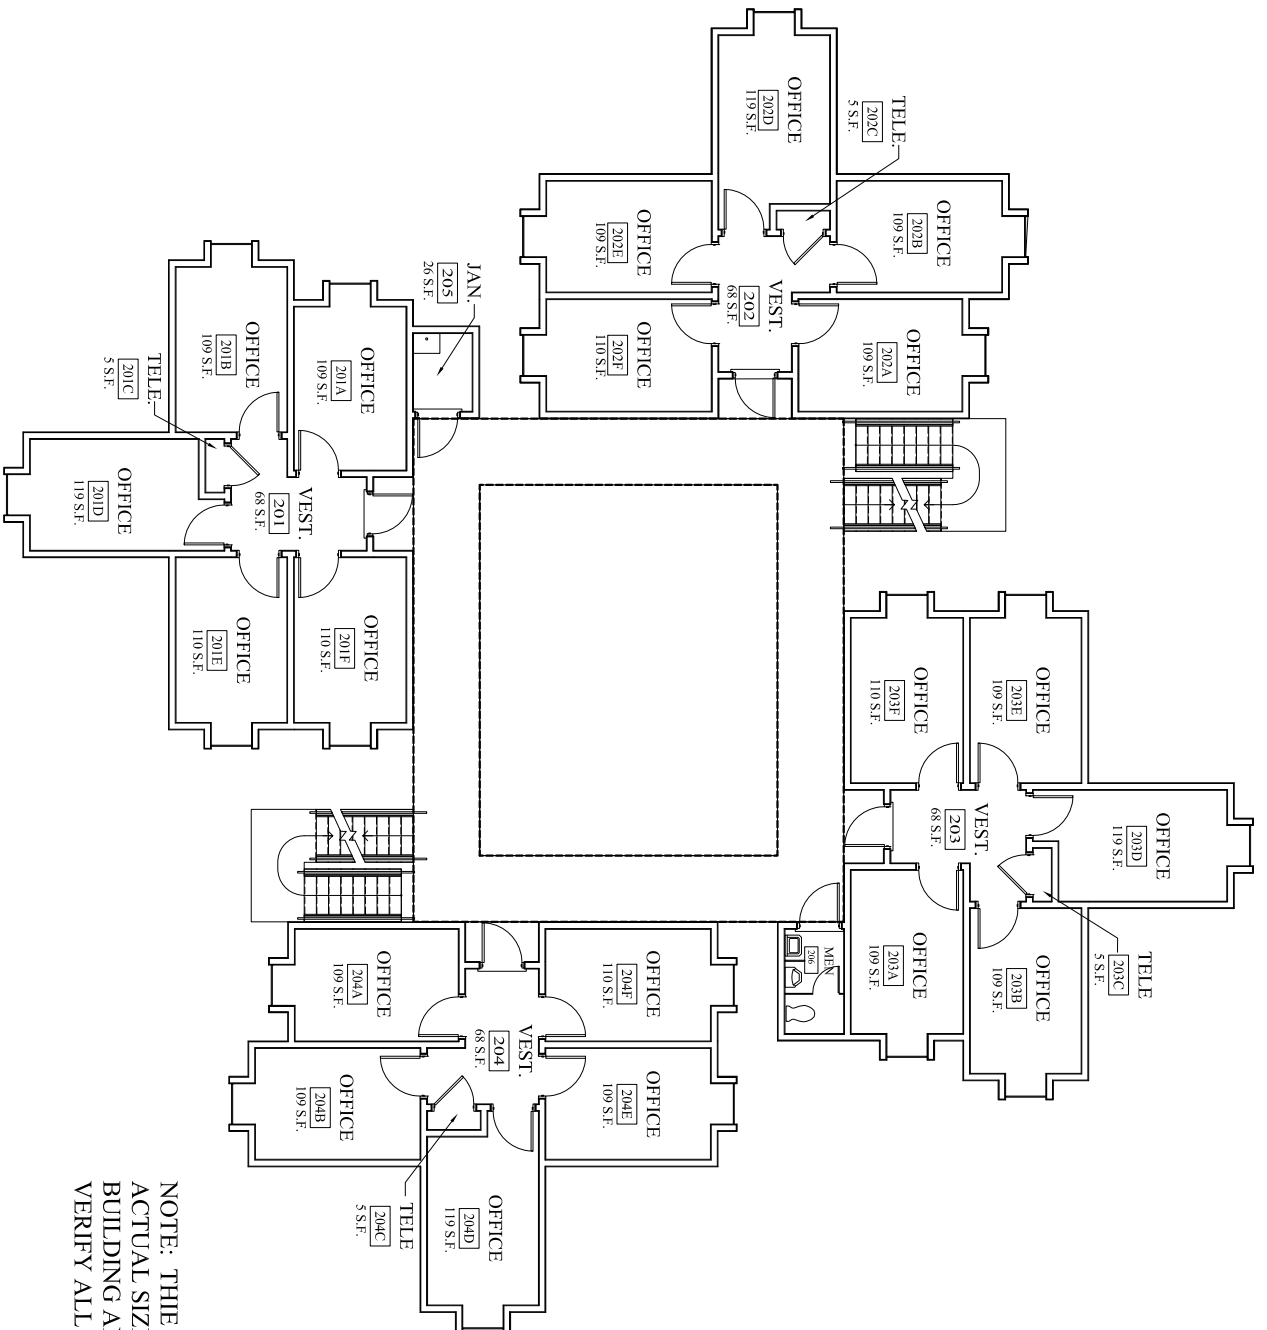

NOTE: THIS FLOORPLAN DOES NOT DEPICT THE ACTUAL SIZE AND DIMENSIONS OF THE BUILDING AND SPACES. FIELD CONFIRM AND VERIFY ALL SIZES.

 

NORTH

SCALE: NTS







# UNIVERSITY ADVANCEMENT (BLDG #7)

NOTE: THE FLOORPLAN DOES NOT DEPICT THE ACTUAL SIZE AND DIMENSIONS OF THE BUILDING AND SPACES. FIELD CONFIRM AND VERIFY ALL SIZES.

SFDB SQUARE FOOTAGE  
 GSF = 6,202 s.f.  
 ASF = 4,011 s.f.

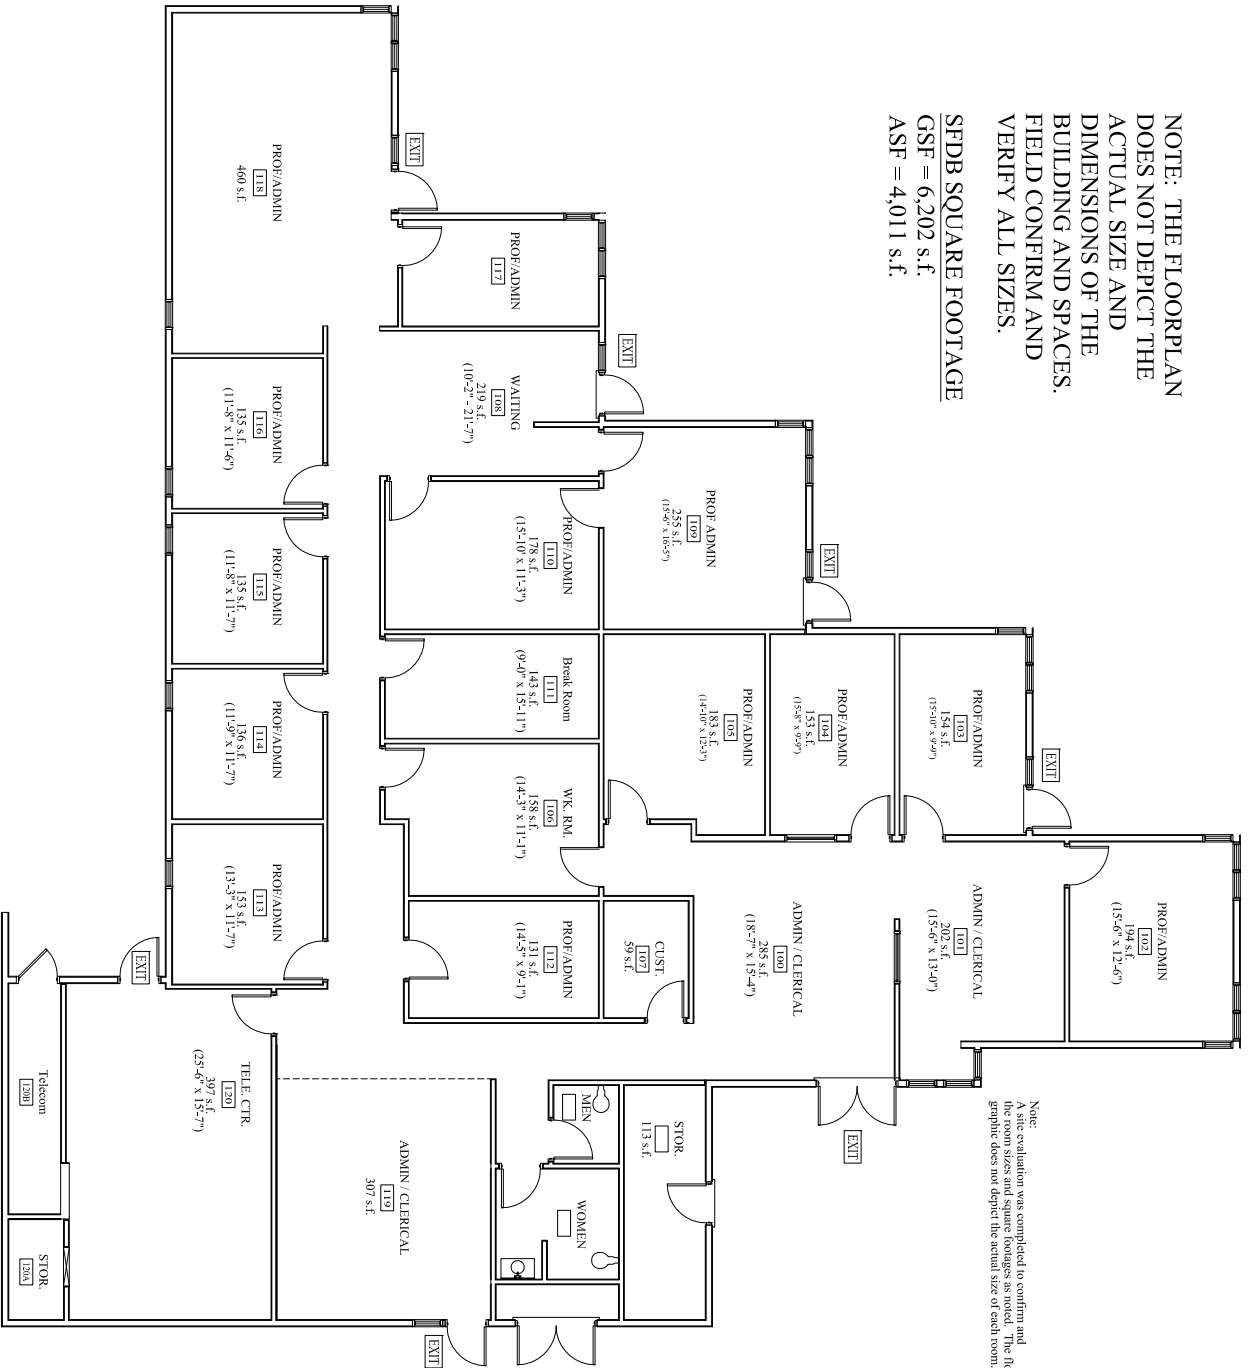

Note: A site evaluation was completed to confirm and verify the actual size and dimensions of the building and spaces. Field confirm and verify all sizes.

 


NORTH


SCALE: 1/8" = 1'-0"



# ADMINISTRATION WEST (BLDG #8)

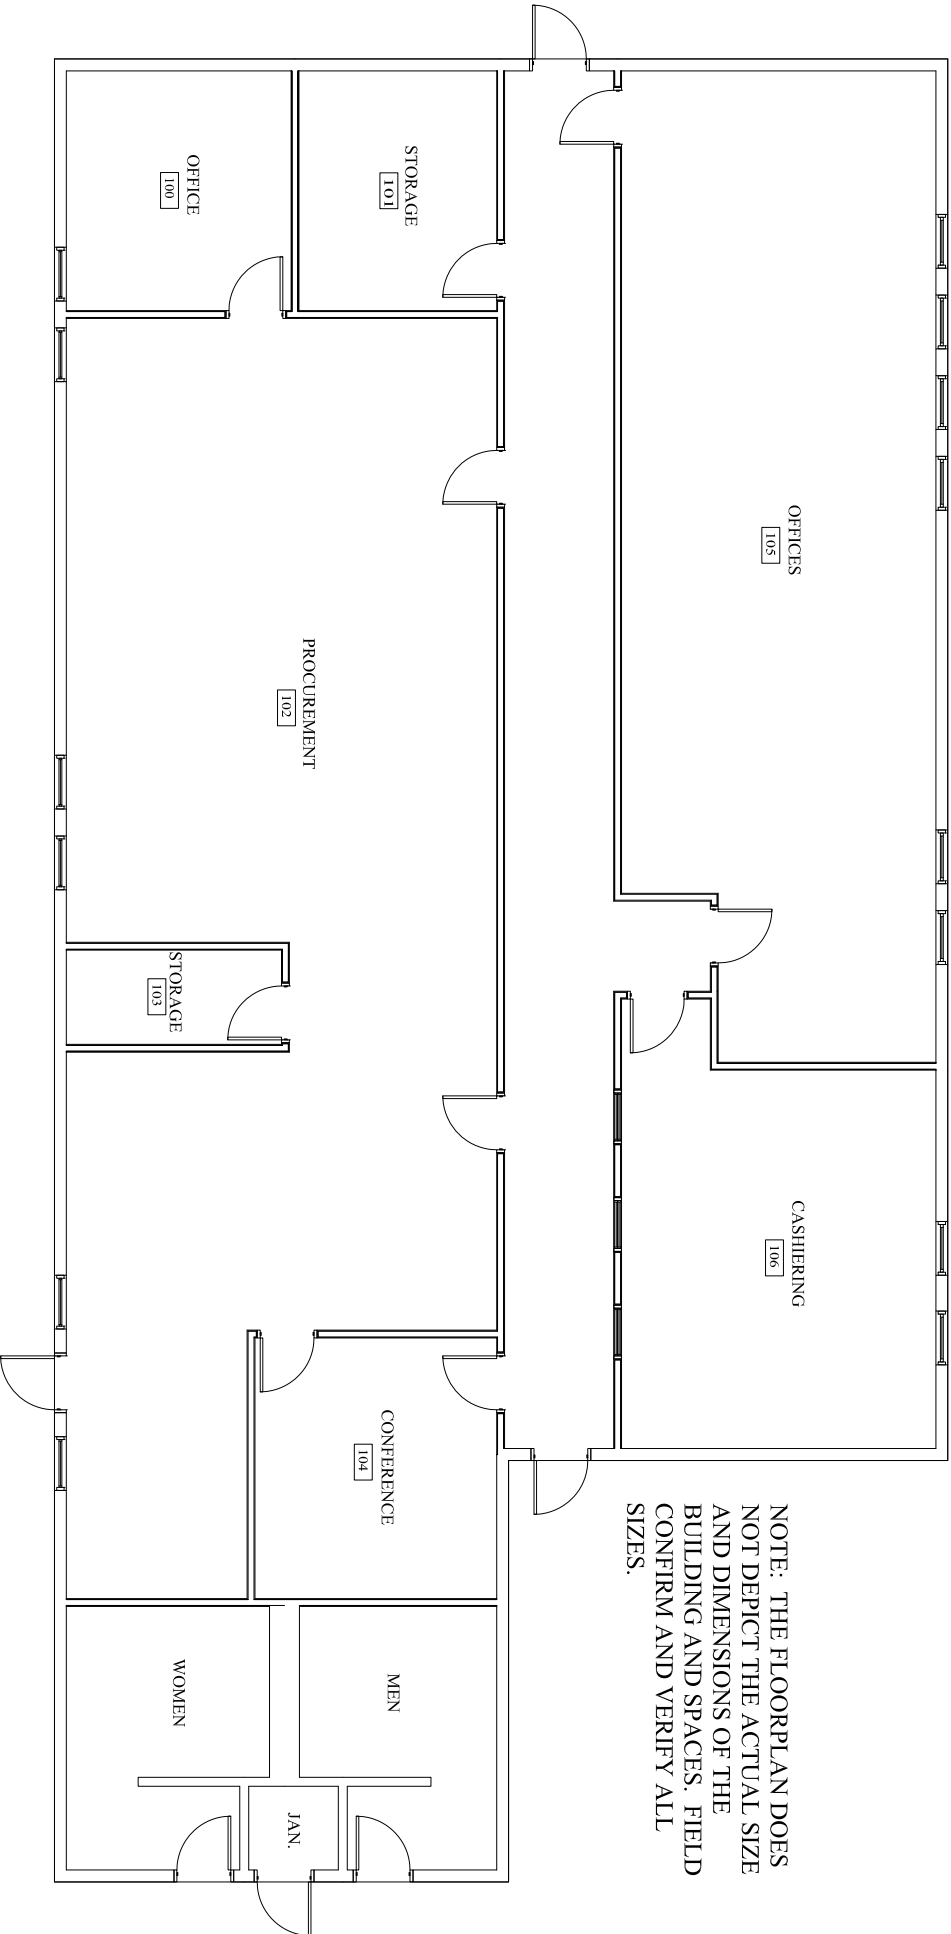

NOTE: THE FLOORPLAN DOES NOT DEPICT THE ACTUAL SIZE AND DIMENSIONS OF THE BUILDING AND SPACES. FIELD CONFIRM AND VERIFY ALL SIZES.

 


NORTH


SCALE: NTS



# ADMINISTRATION (BLDG #9)

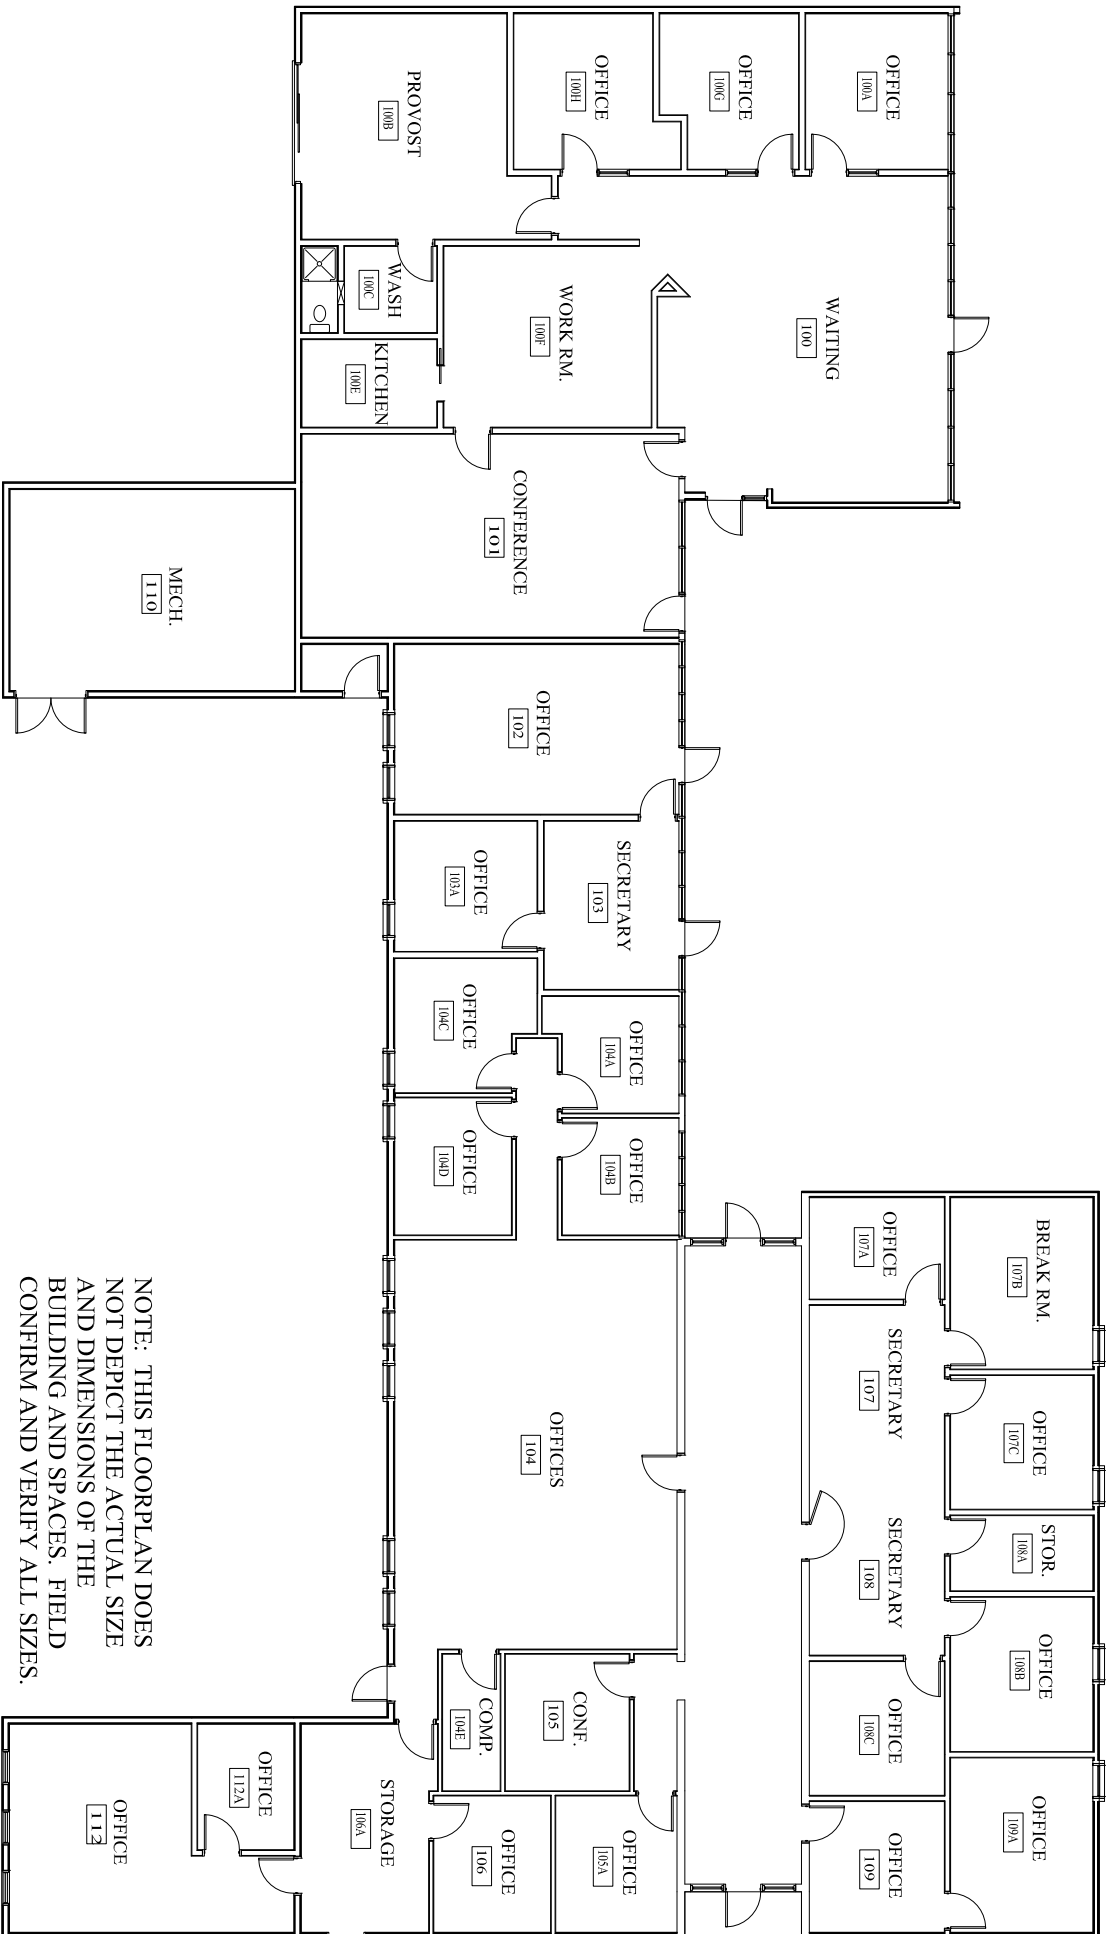


NOTE: THIS FLOORPLAN DOES NOT DEPICT THE ACTUAL SIZE AND DIMENSIONS OF THE BUILDING AND SPACES. FIELD CONFIRM AND VERIFY ALL SIZES.

 

NORTH


SCALE: NTS



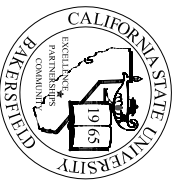


SFDB SQUARE FOOTAGE  
 GSF = 21,457 s.f.  
 ASF = 12,597 s.f.

NOTE: THIS FLOORPLAN DOES NOT DEPICT THE ACTUAL SIZE AND DIMENSIONS OF THE BUILDING AND SPACES. FIELD CONFIRM AND VERIFY ALL SIZES.

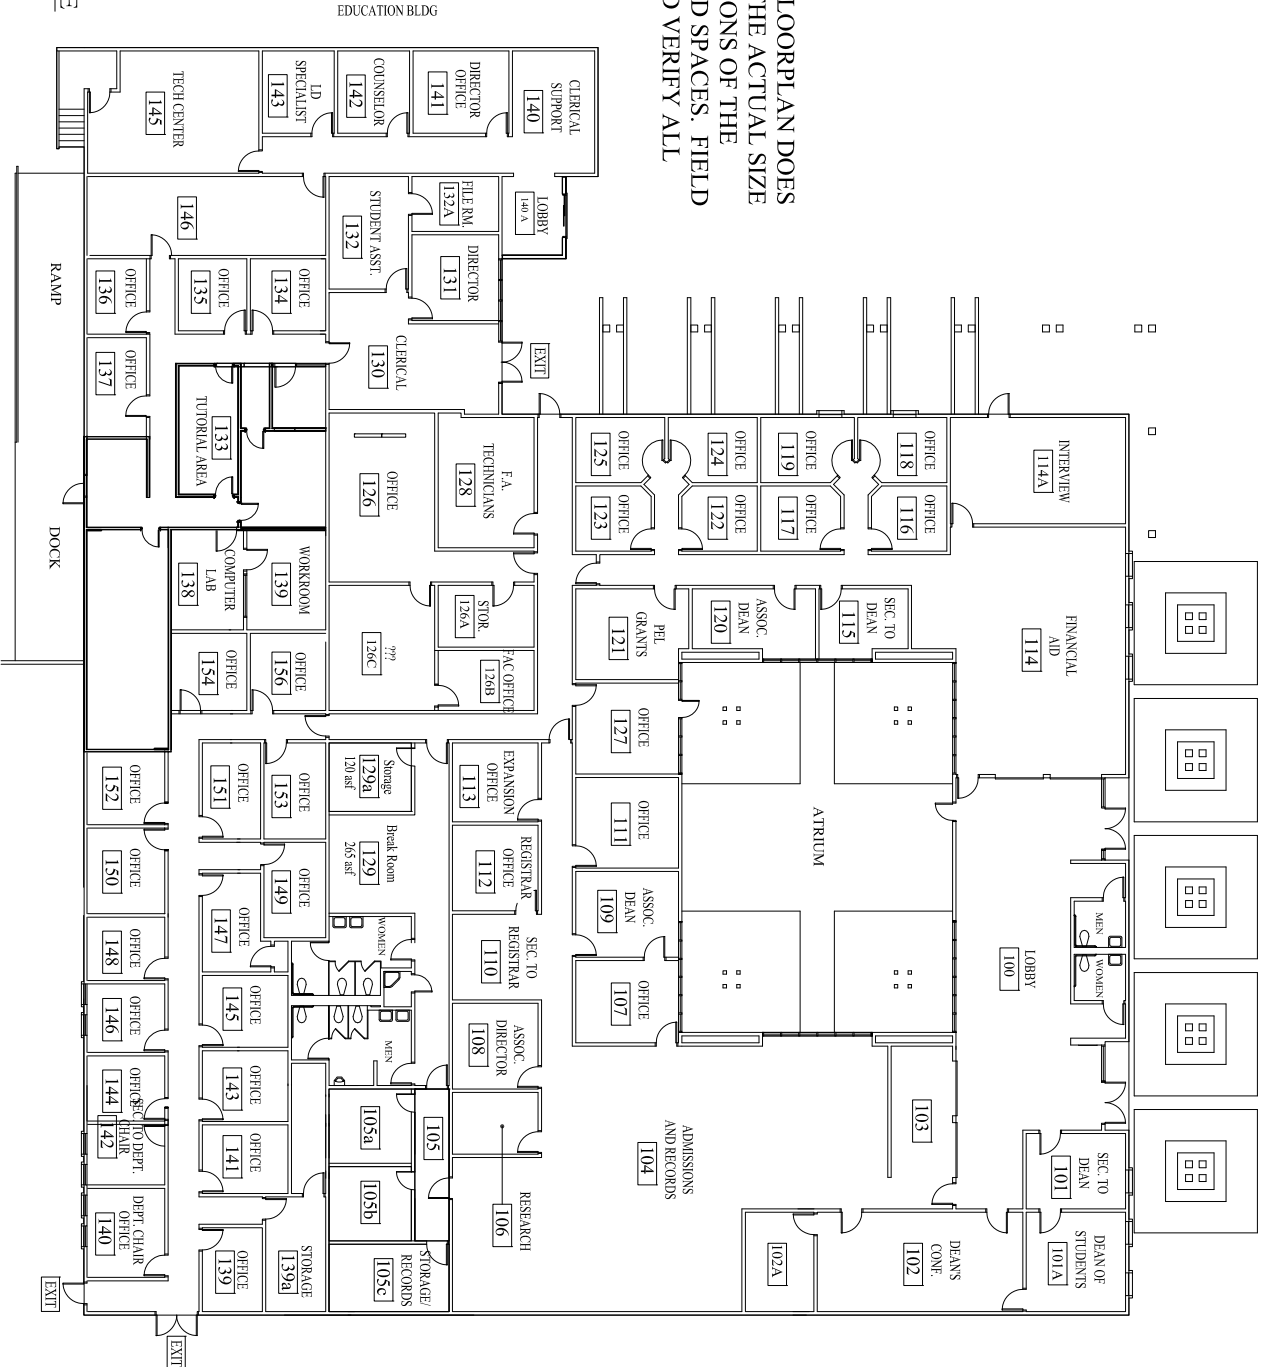

# STUDENT SERVICES (BLDG #10)


NORTH  
 SCALE: NTS

 




**SFDB SQUARE FOOTAGE**  
 GSF = 11,499 s.f.  
 ASF = 2,852 s.f.

# CENTRAL PLANT OPERATIONS (BLDG #11)

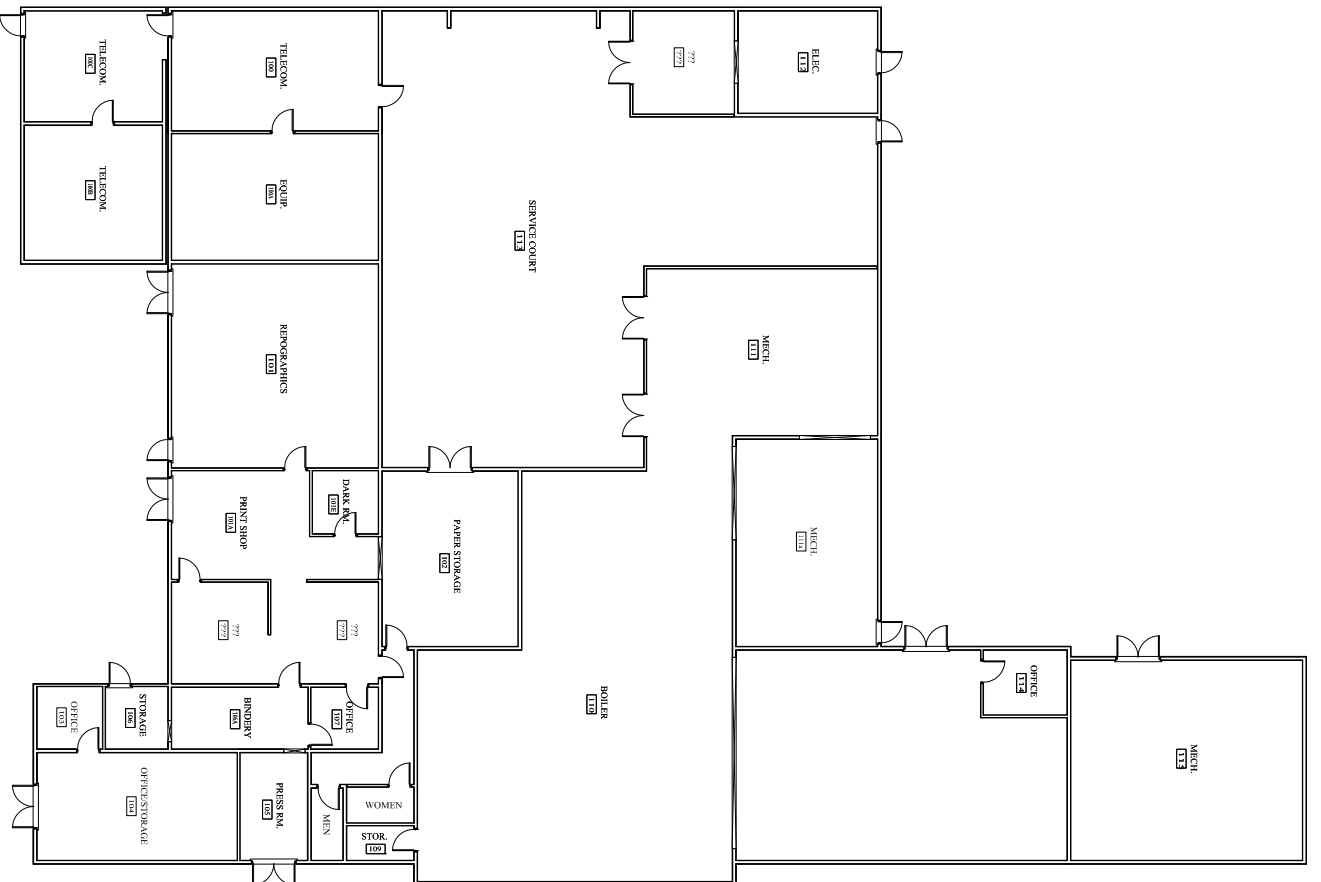

NOTE: THIS FLOORPLAN DOES NOT  
 DEPICT THE ACTUAL SIZE AND  
 DIMENSIONS OF THE BUILDING AND  
 SPACES. FIELD CONFIRM AND  
 VERIFY ALL SIZES.

 


NORTH


SCALE: NTS



# SHOWER LOCKER (BLDG #12)

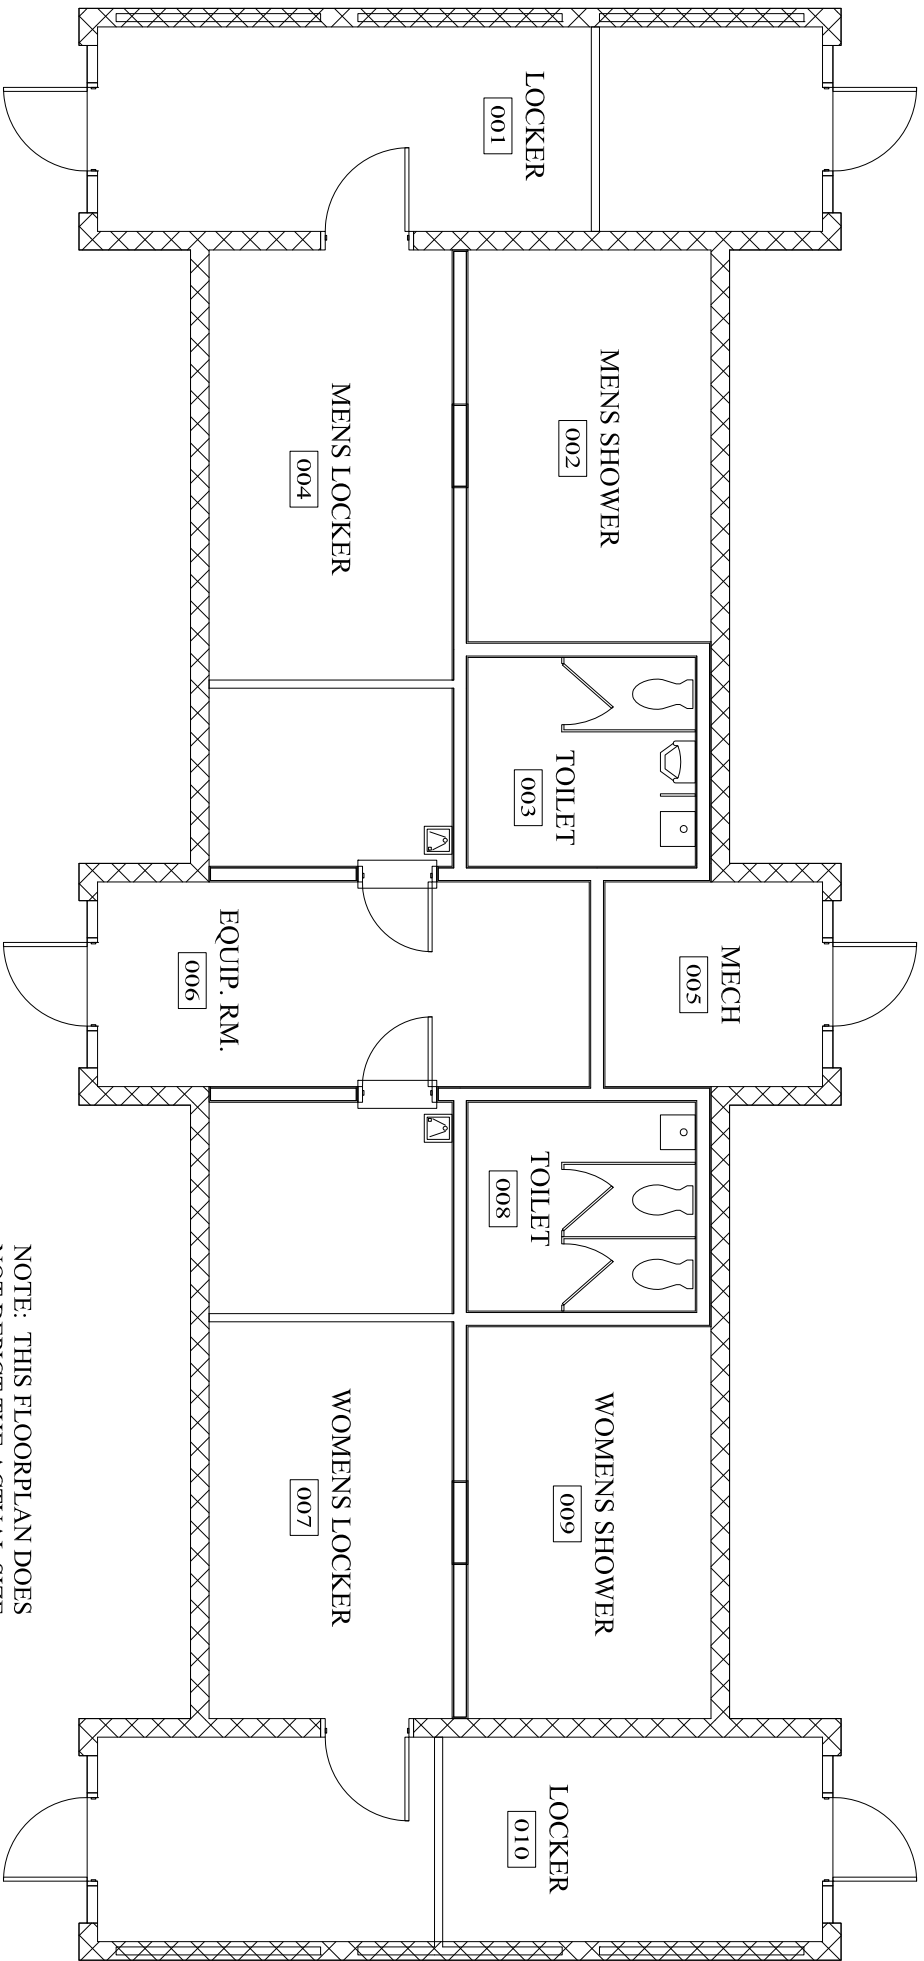

NOTE: THIS FLOORPLAN DOES NOT DEPICT THE ACTUAL SIZE AND DIMENSIONS OF THE BUILDING AND SPACES. FIELD CONFIRM AND VERIFY ALL SIZES.

 


NORTH


SCALE: NTS



# MODULAR WEST (BLDG #13)

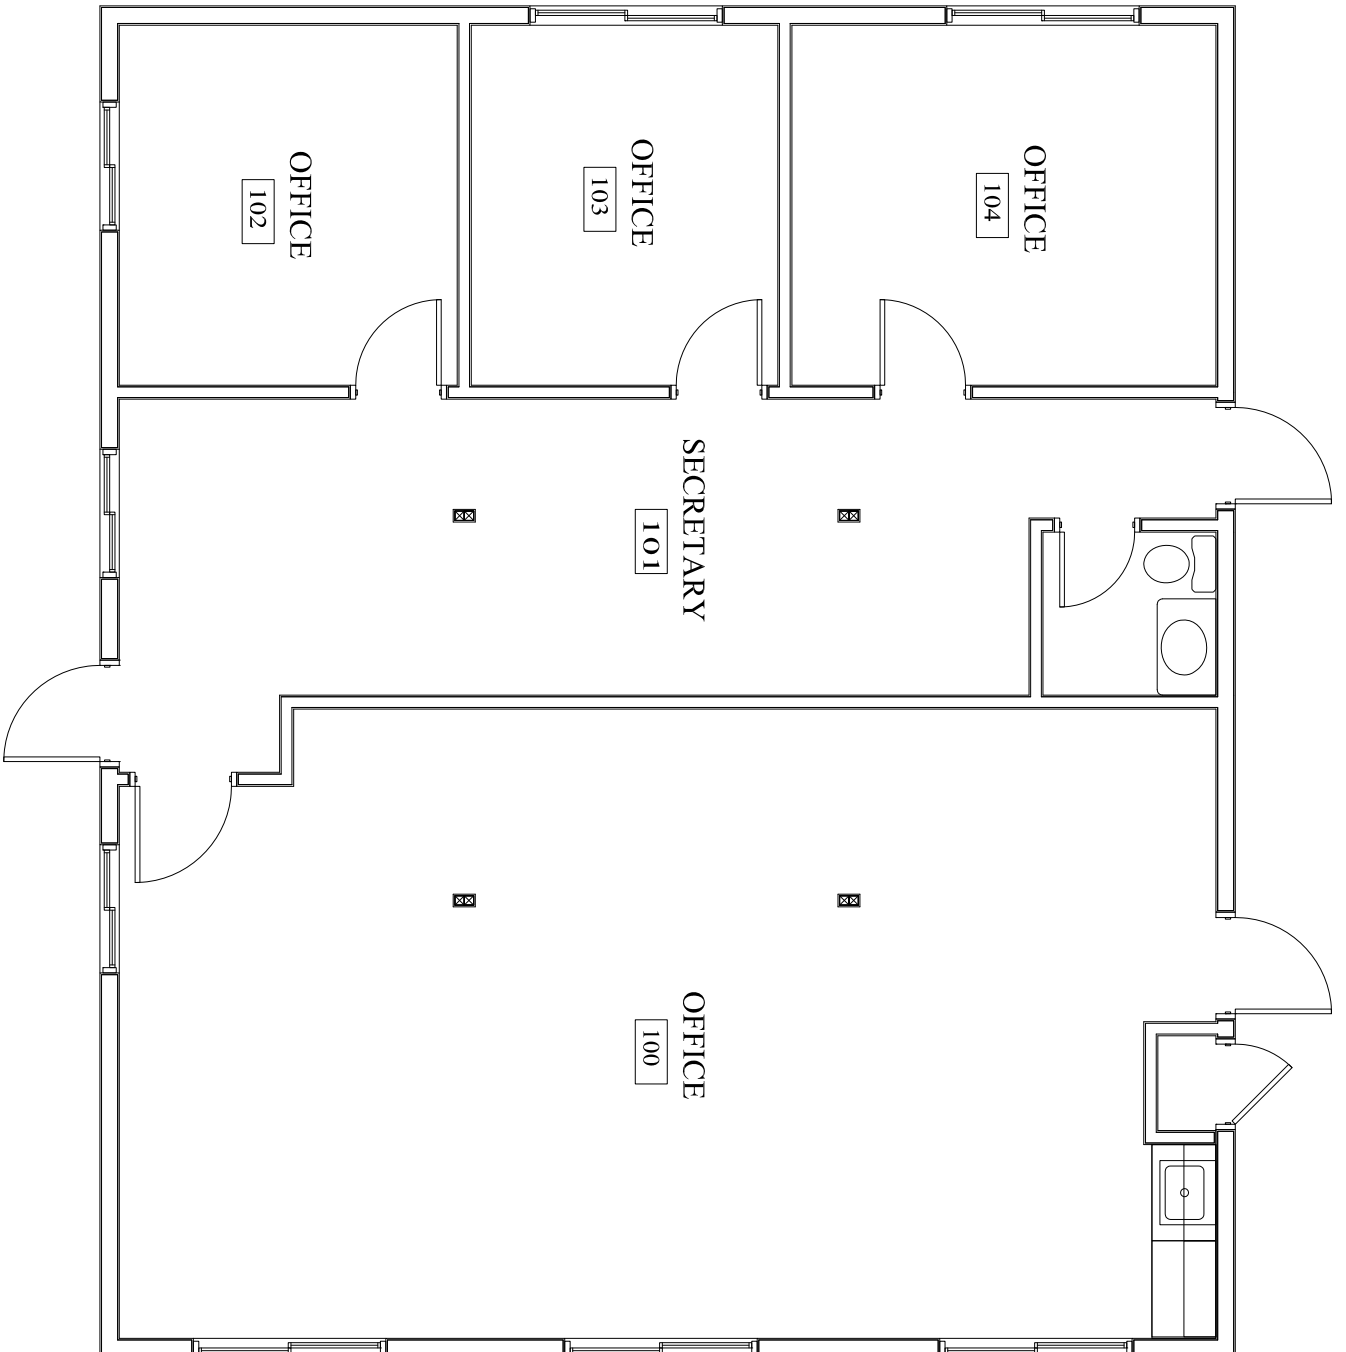

NOTE: THIS FLOORPLAN DOES NOT DEPICT THE ACTUAL SIZE AND DIMENSIONS OF THE BUILDING AND SPACES. FIELD CONFIRM AND VERIFY ALL SIZES.



 


NORTH


SCALE: NTS



# CHILD CARE CLASSROOMS (BLDG #14)

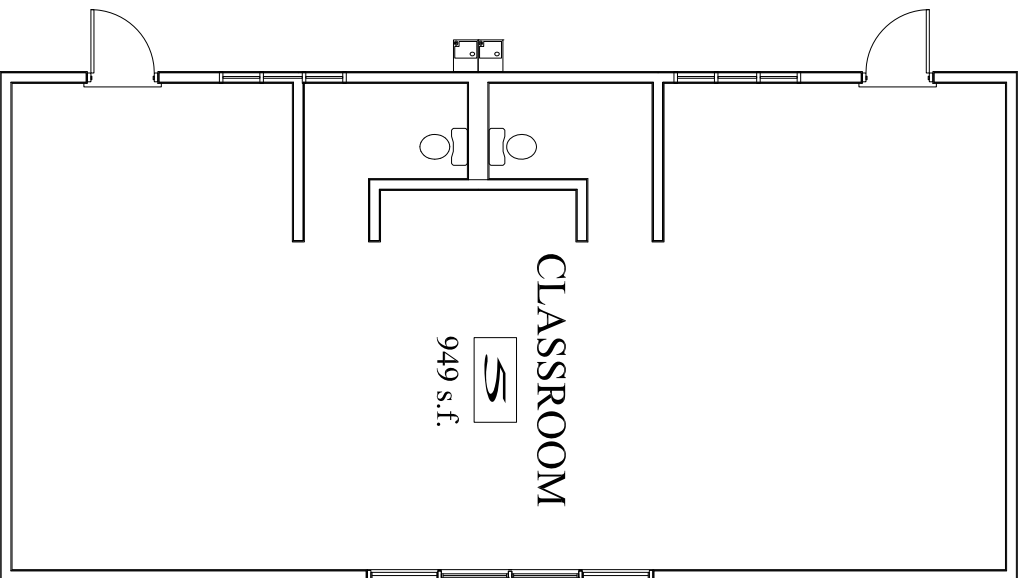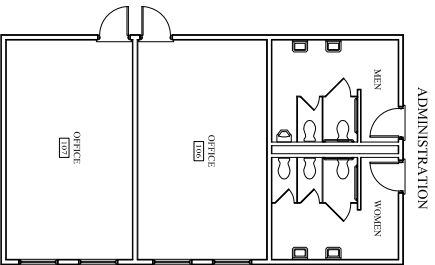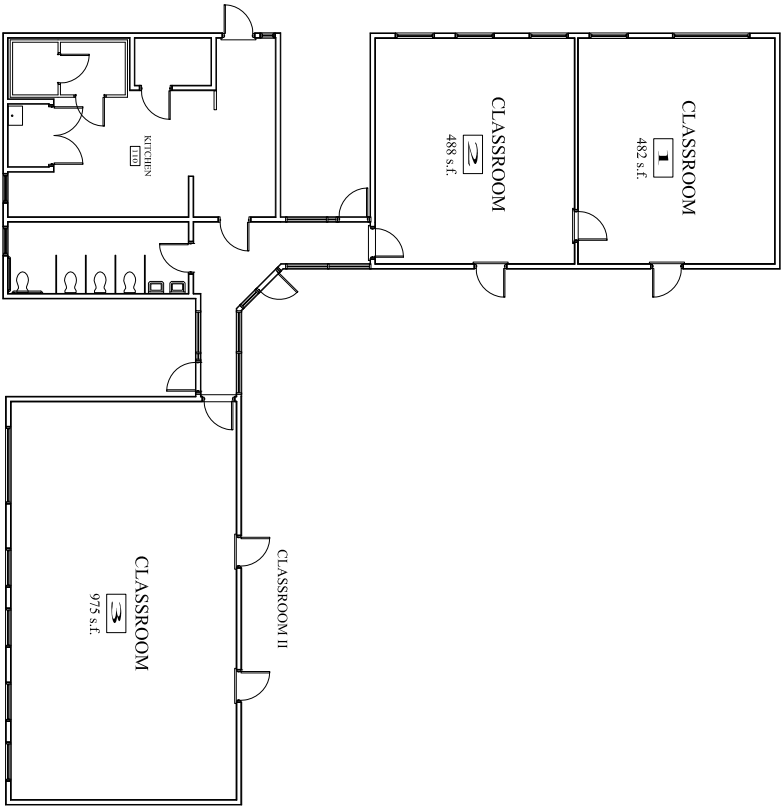

CLASSROOM V

 


NORTH

SCALE: NTS



CHILD CARE CLASSROOMS (BLDG #14)

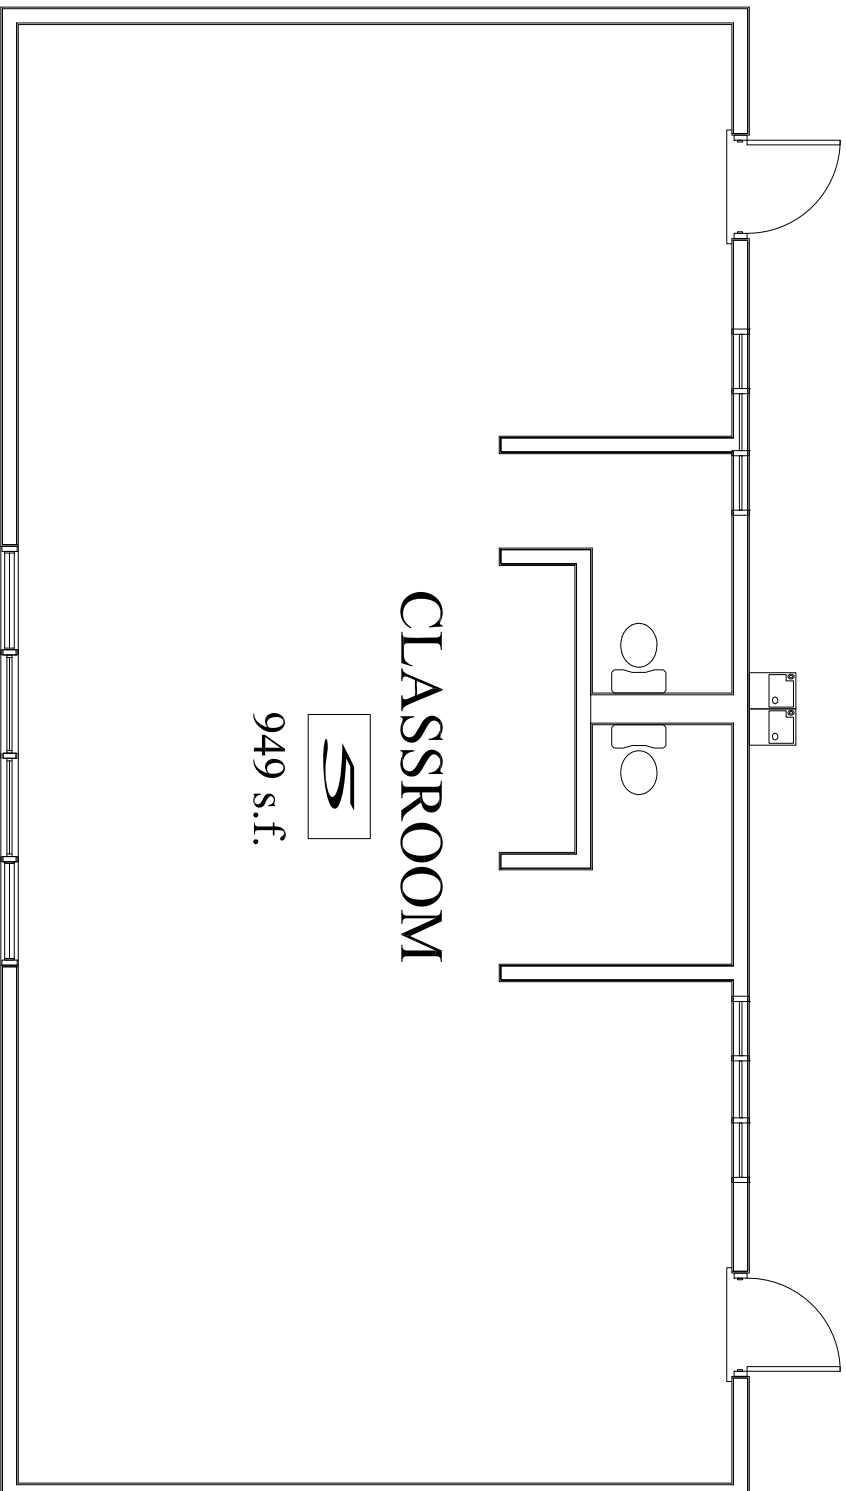


CLASSROOM V

CLASSROOM

5

949 s.f.

 




NORTH

SCALE: NTS



NOTE: THIS FLOORPLAN DOES NOT DEPICT THE ACTUAL SIZE AND DIMENSIONS OF THE BUILDING AND SPACES. FIELD CONFIRM AND VERIFY ALL SIZES.

# DINING COMMONS (BLDG #23)

 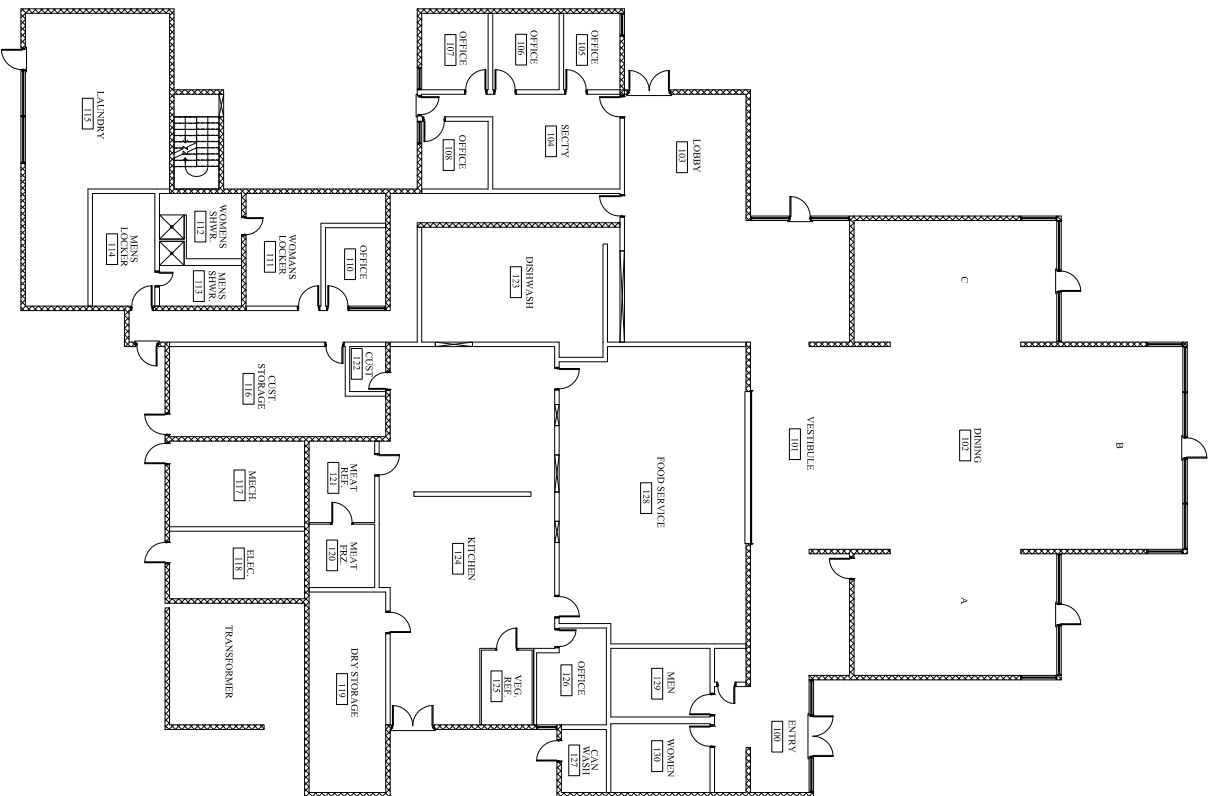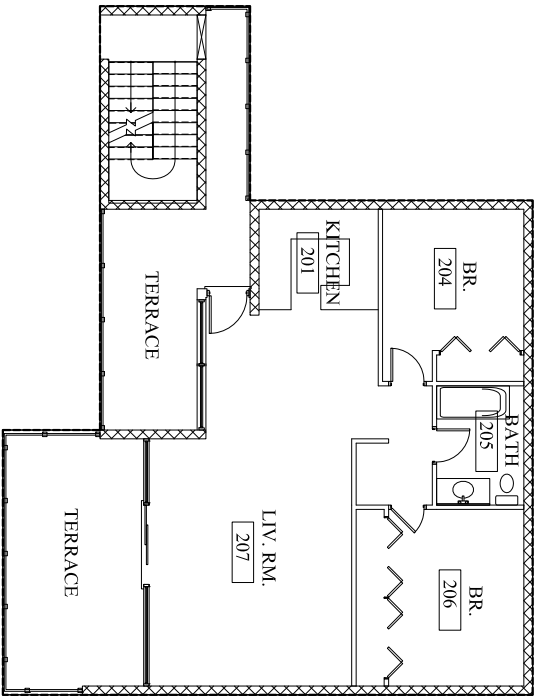


NORTH


SCALE: NTS



# LORRIEN RESIDENCE HALL (BLDG #24) 1ST FLOOR

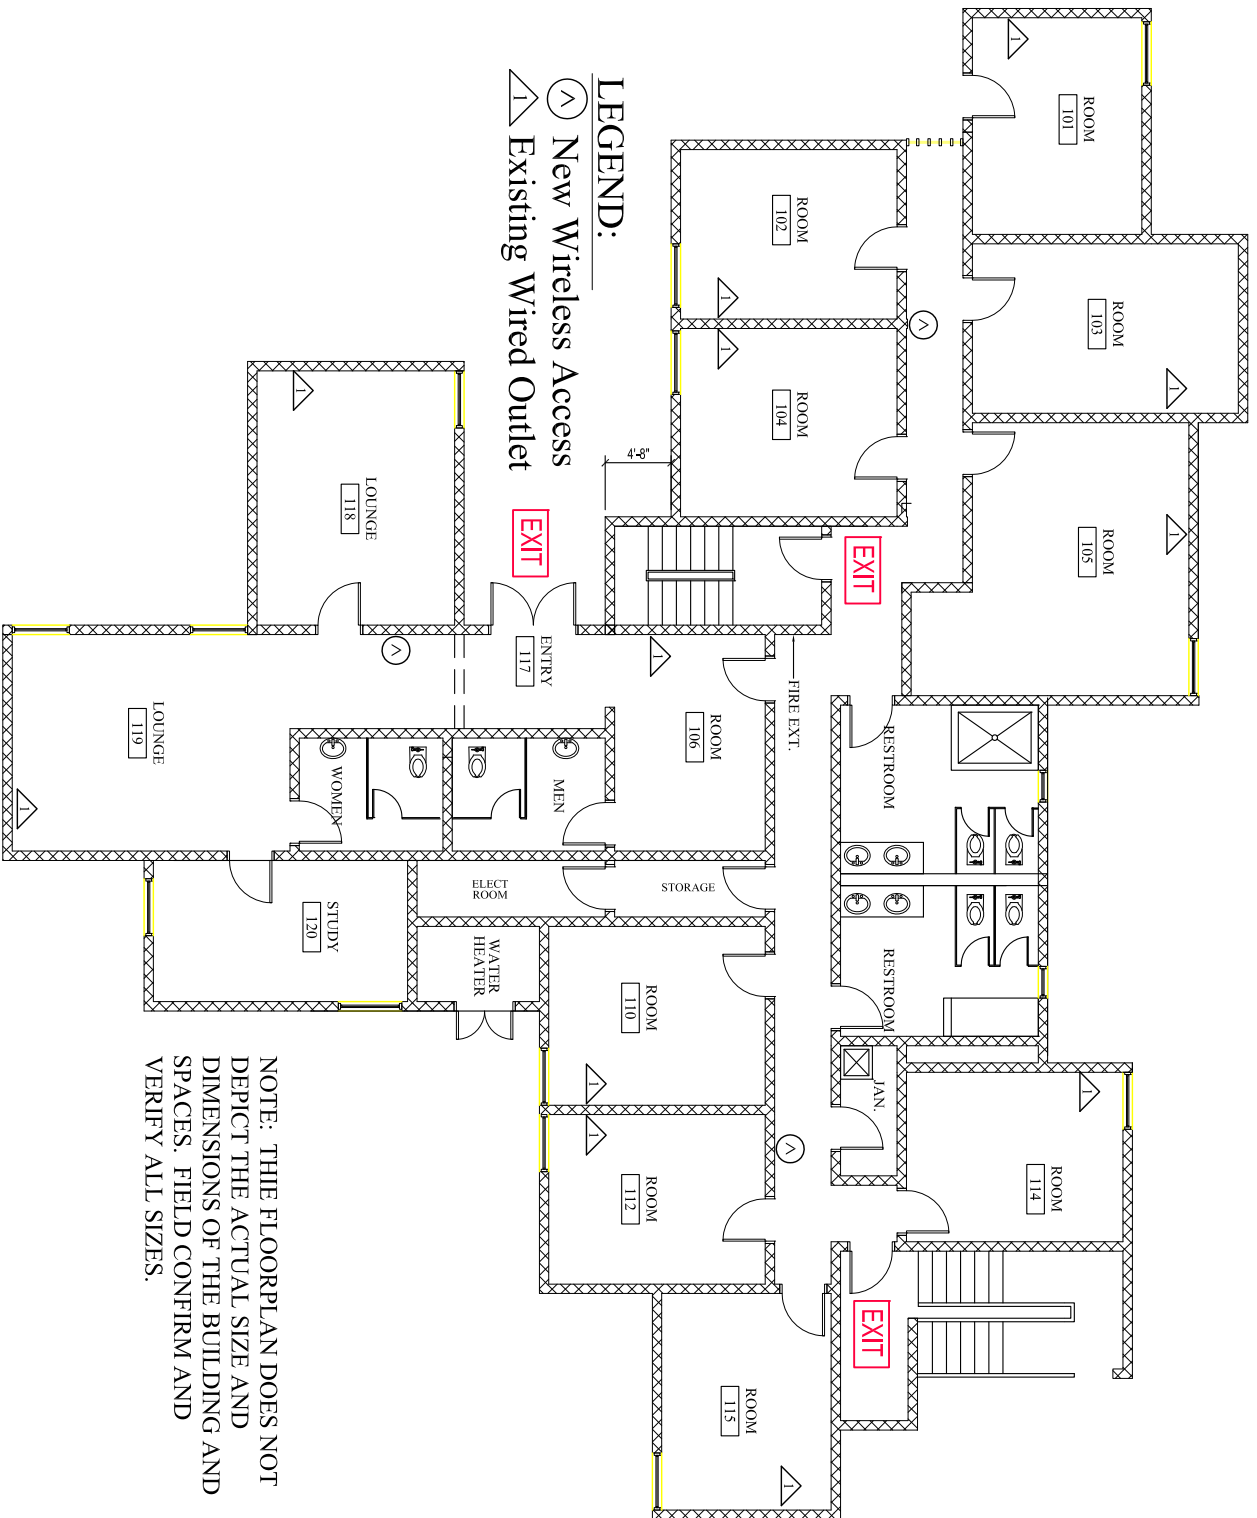

NOTE: THIS FLOORPLAN DOES NOT DEPICT THE ACTUAL SIZE AND DIMENSIONS OF THE BUILDING AND SPACES. FIELD CONFIRM AND VERIFY ALL SIZES.

 


NORTH

SCALE: NTS






# LORRIEN RESIDENCE HALL (BLDG #24) 2nd FLOOR

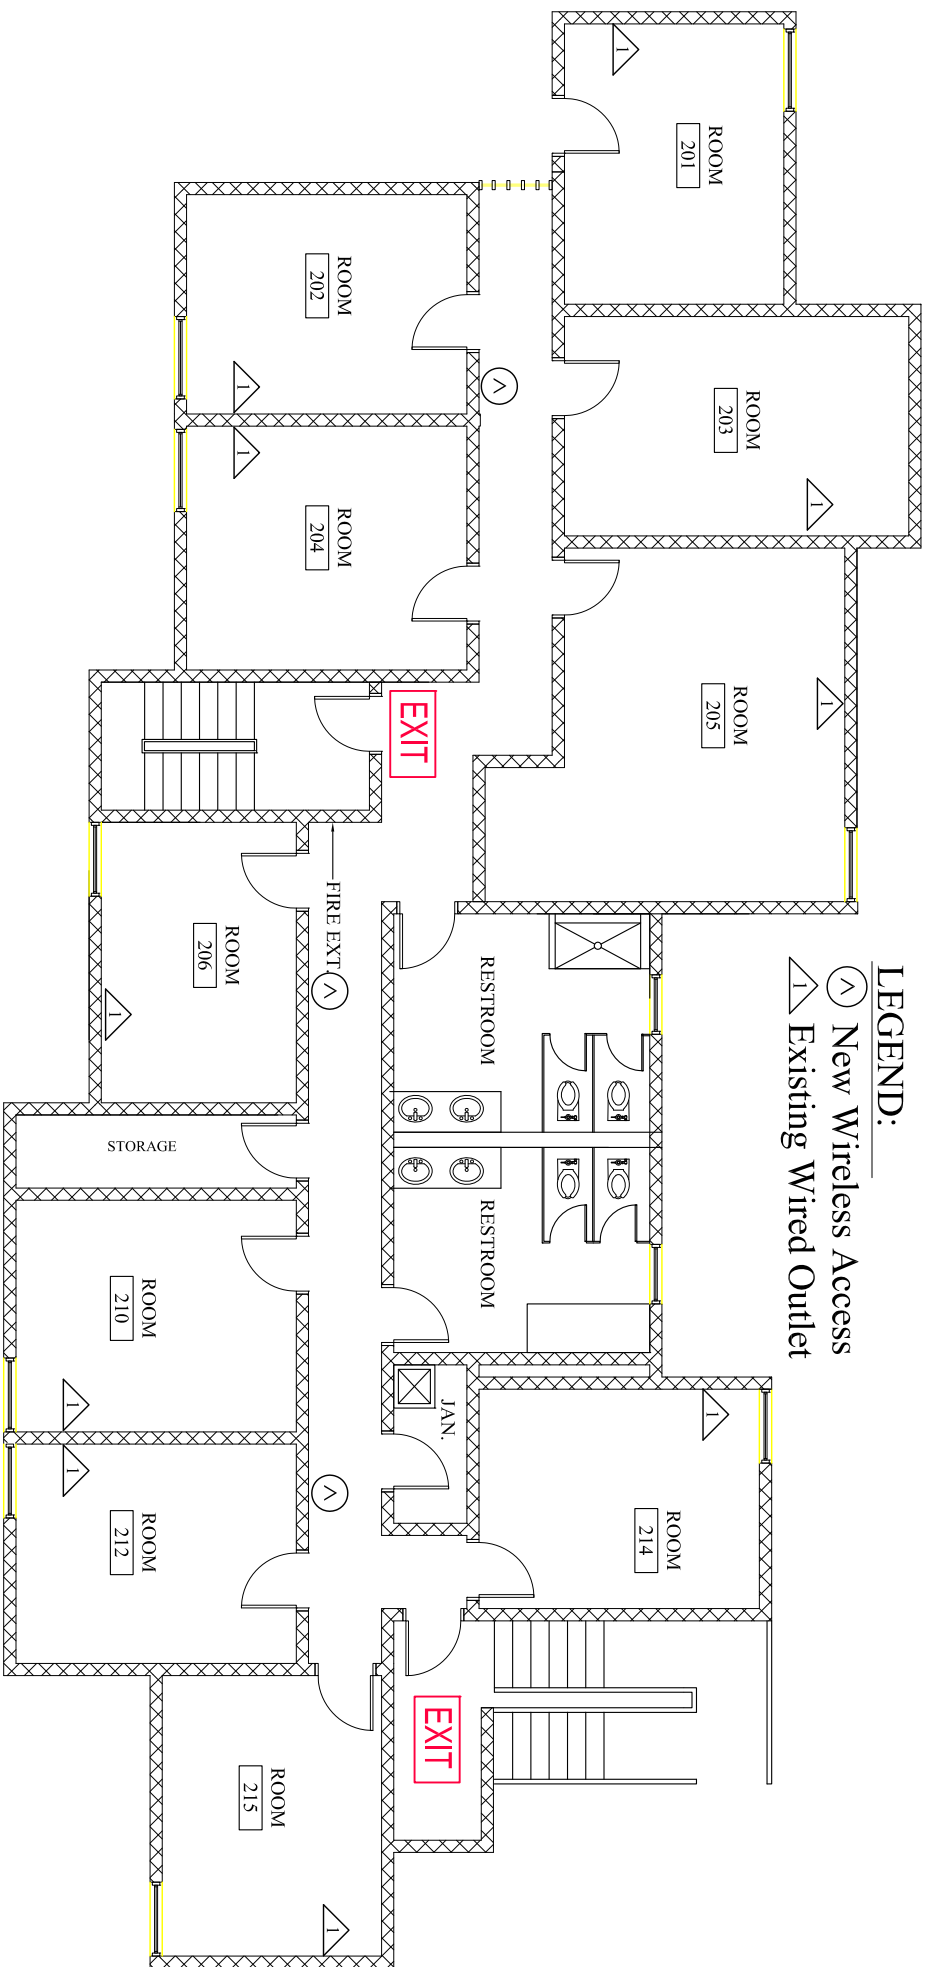


NOTE: THIS FLOORPLAN DOES NOT  
DEPICT THE ACTUAL SIZE AND  
DIMENSIONS OF THE BUILDING AND  
SPACES. FIELD CONFIRM AND  
VERIFY ALL SIZES.

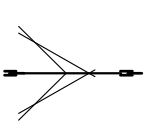

NORTH  
SCALE: NTS



# LORRIEN RESIDENCE HALL (BLDG #24) 3rd FLOOR

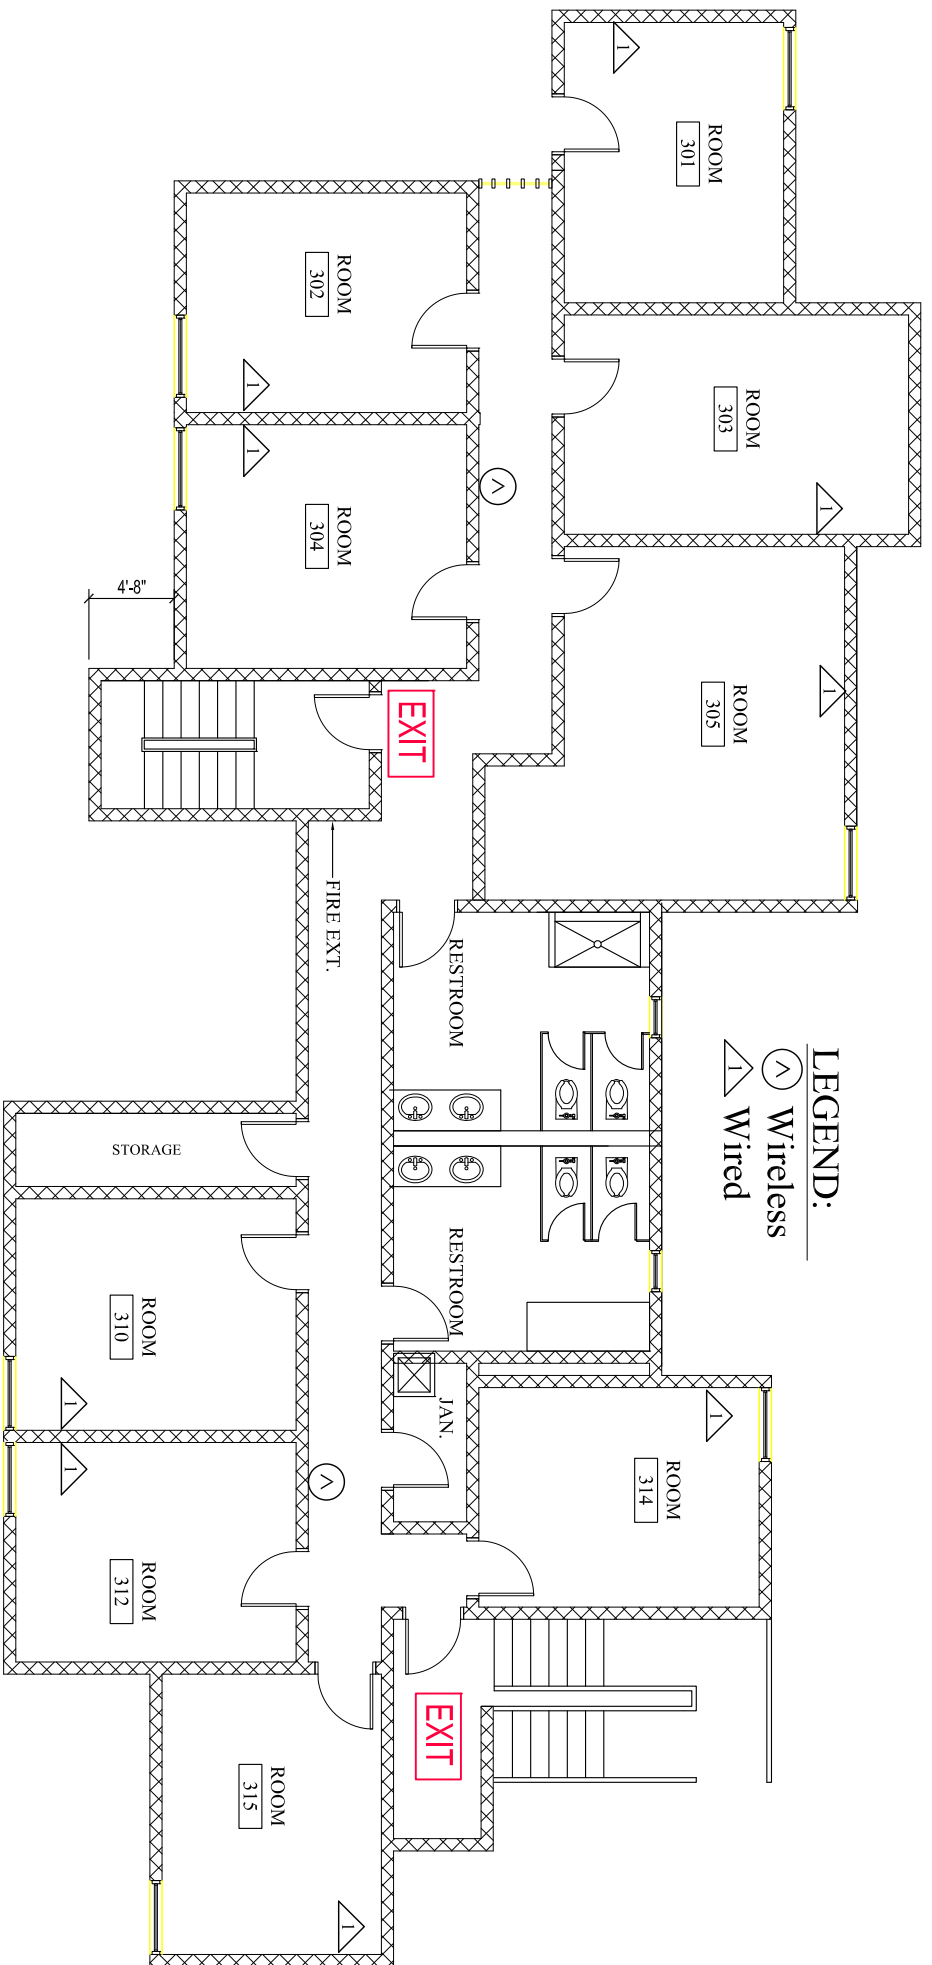


**LEGEND:**

- Wireless
- △ Wired

NOTE: THIS FLOORPLAN DOES NOT DEPICT THE ACTUAL SIZE AND DIMENSIONS OF THE BUILDING AND SPACES. FIELD CONFIRM AND VERIFY ALL SIZES.


NORTH  
SCALE: NTS

 




# ENTWOOD RESIDENCE HALL (BLDG #25)

## 1ST FLOOR

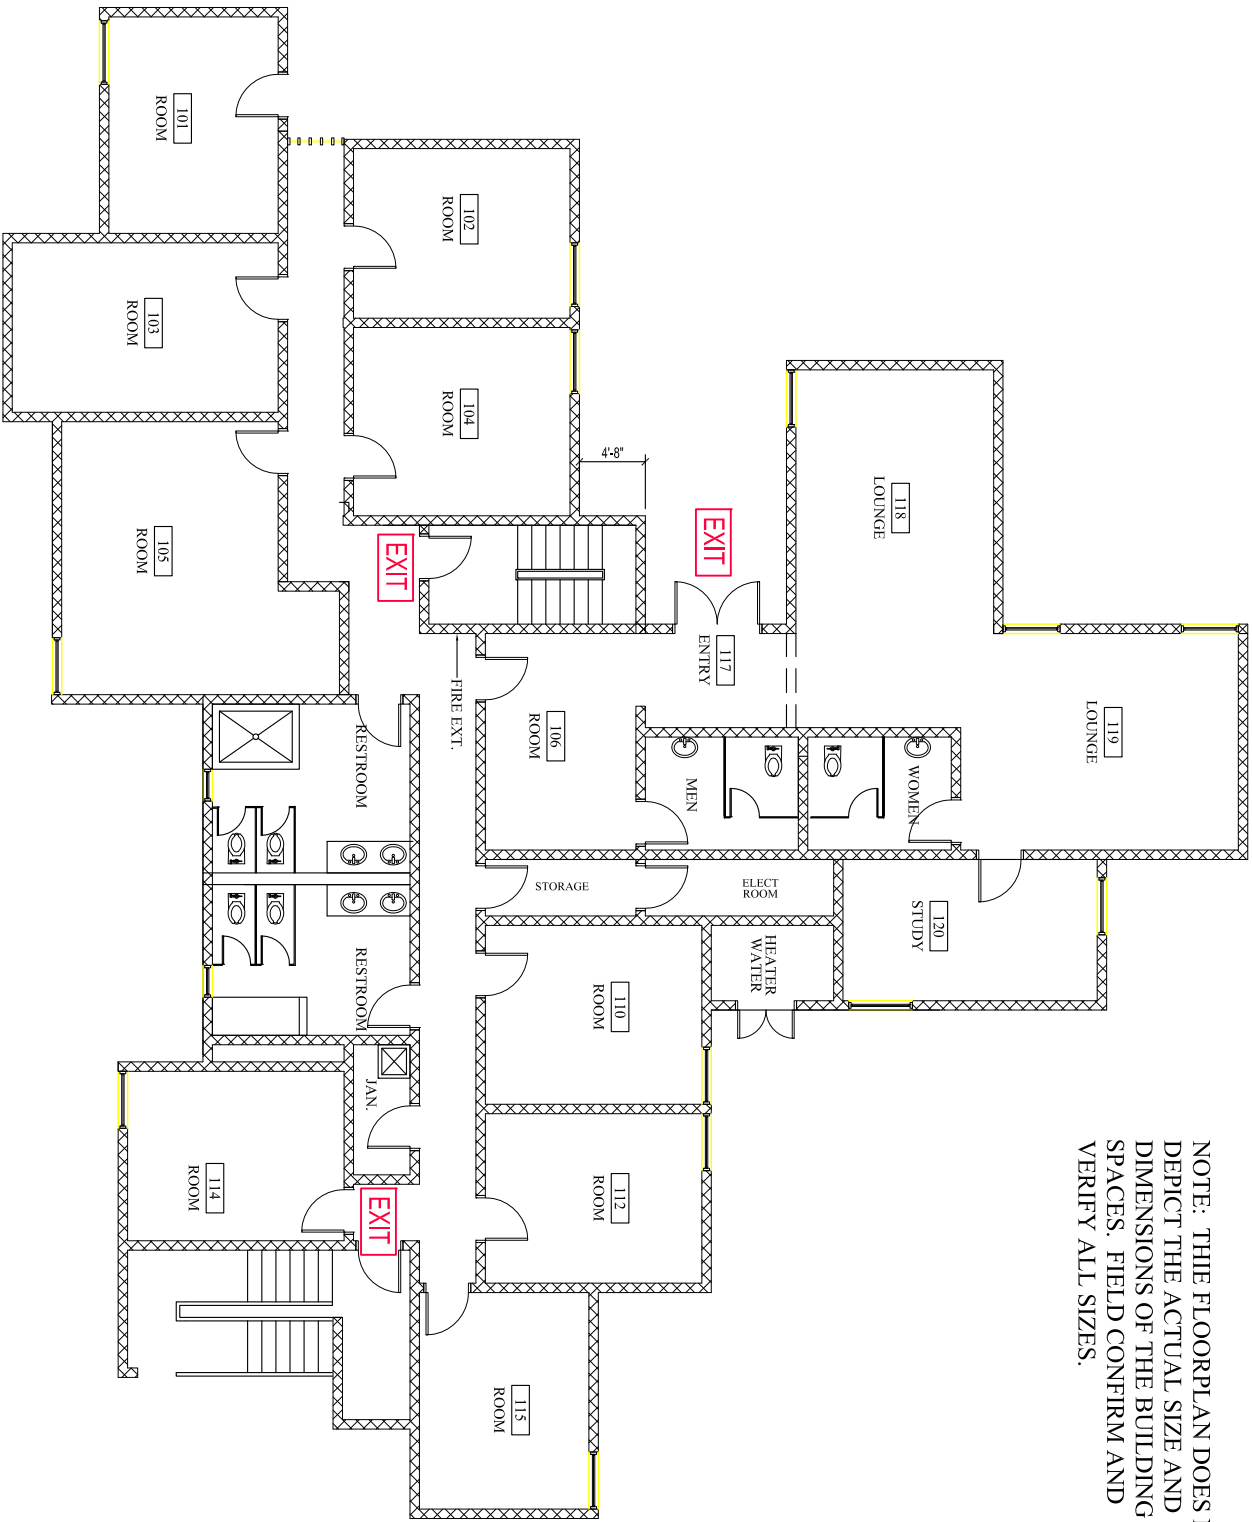


NOTE: THE FLOORPLAN DOES NOT DEPICT THE ACTUAL SIZE AND DIMENSIONS OF THE BUILDING AND SPACES. FIELD CONFIRM AND VERIFY ALL SIZES.

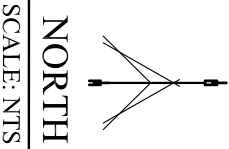


NORTH  
SCALE: NTS



# ENTWOOD RESIDENCE HALL (BLDG #25) 2nd FLOOR

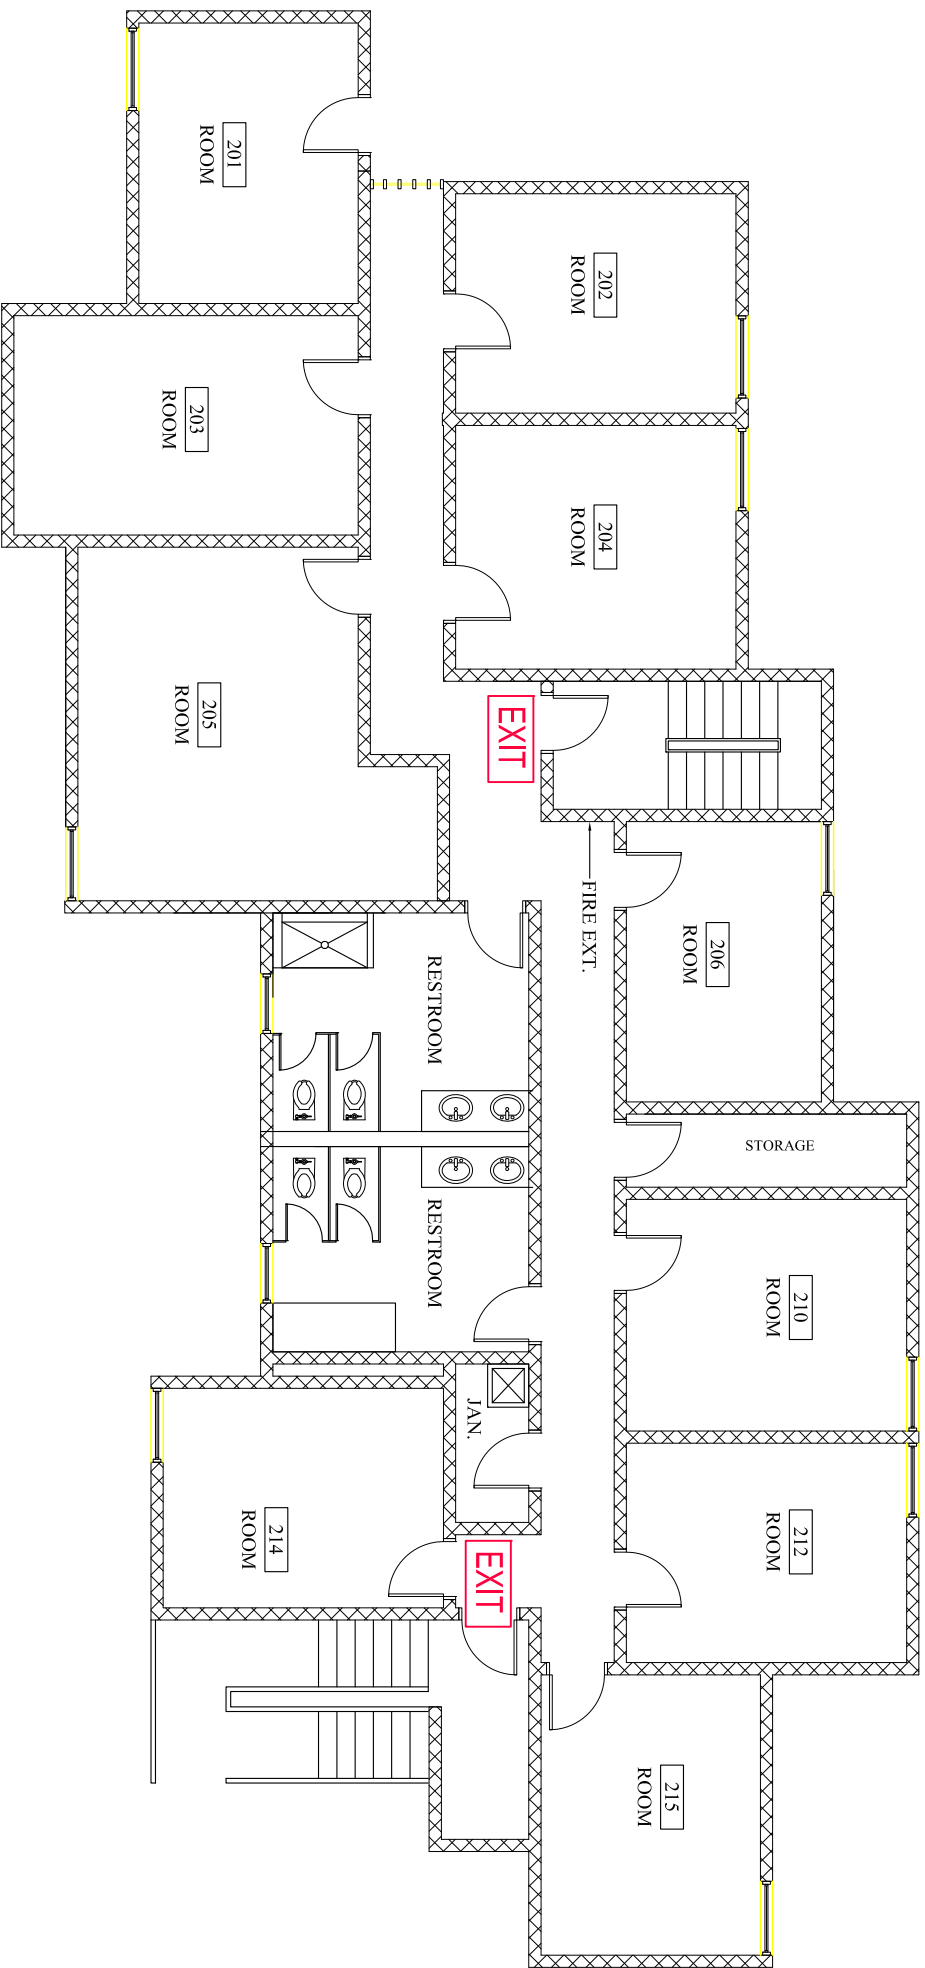


NOTE: THIS FLOORPLAN DOES NOT  
DEPICT THE ACTUAL SIZE AND  
DIMENSIONS OF THE BUILDING AND  
SPACES. FIELD CONFIRM AND  
VERIFY ALL SIZES.

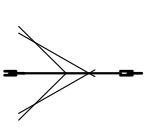


SCALE: NTS



# ENTWOOD RESIDENCE HALL (BLDG #25) 3rd FLOOR

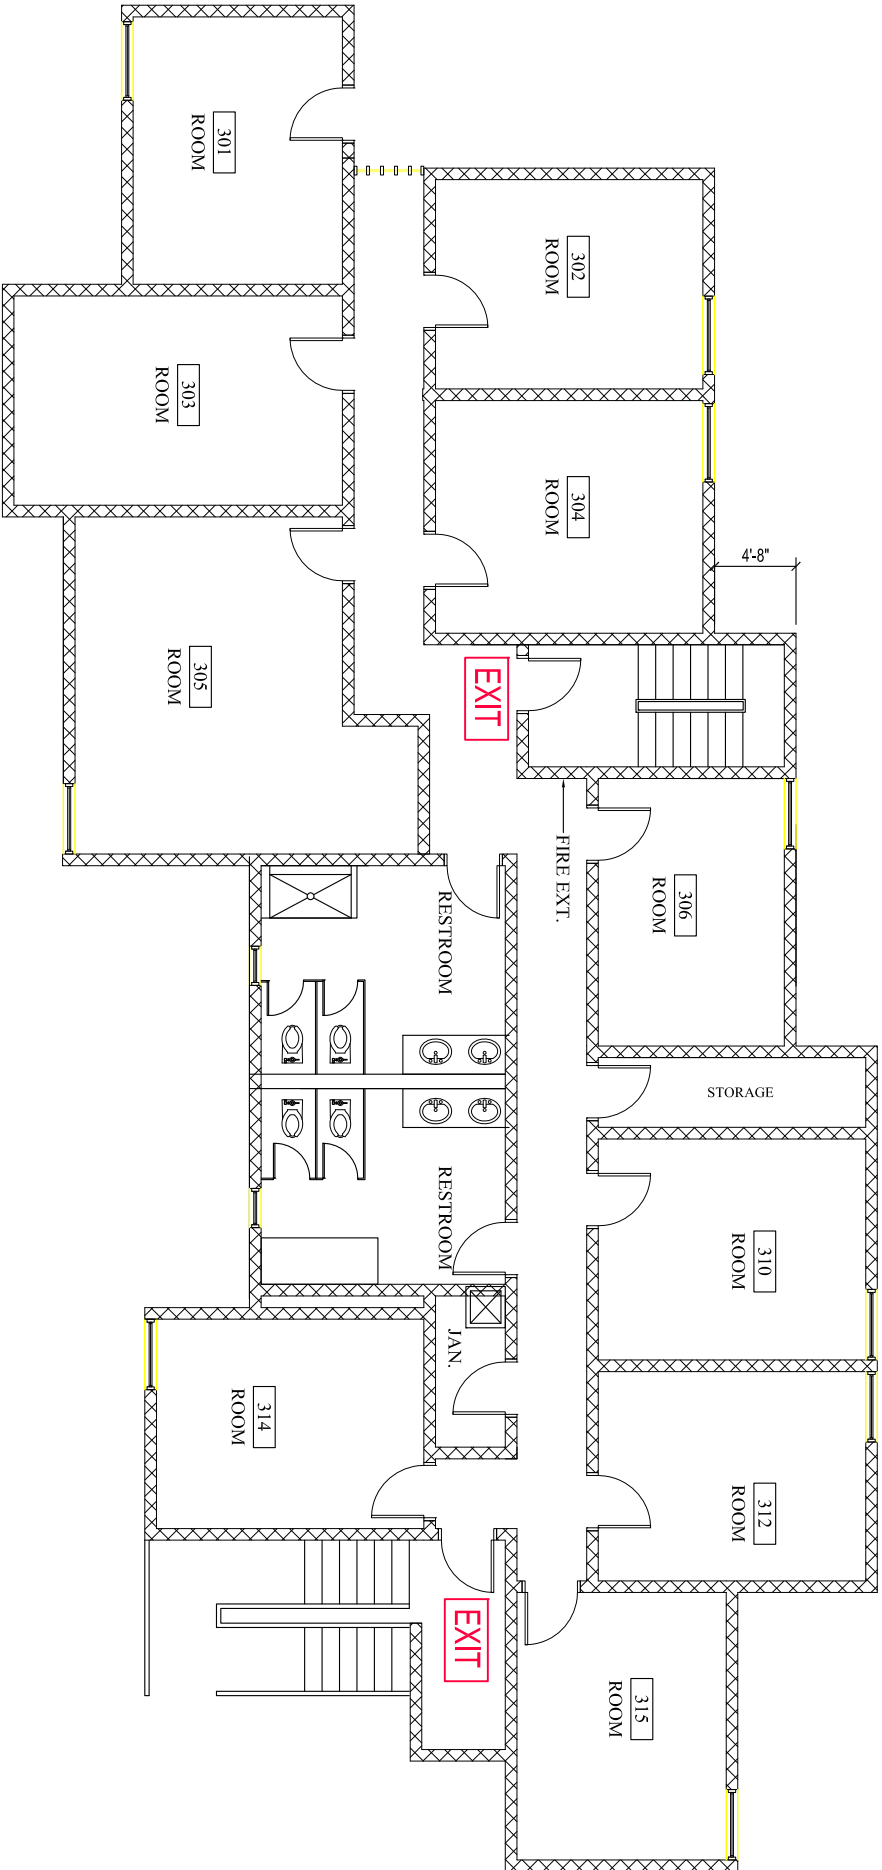


NOTE: THIS FLOORPLAN DOES NOT  
DEPICT THE ACTUAL SIZE AND  
DIMENSIONS OF THE BUILDING AND  
SPACES. FIELD CONFIRM AND  
VERIFY ALL SIZES.

 


NORTH  
SCALE: NTS



# DOBRY RESIDENCE HALL (BLDG #26) 1ST FLOOR

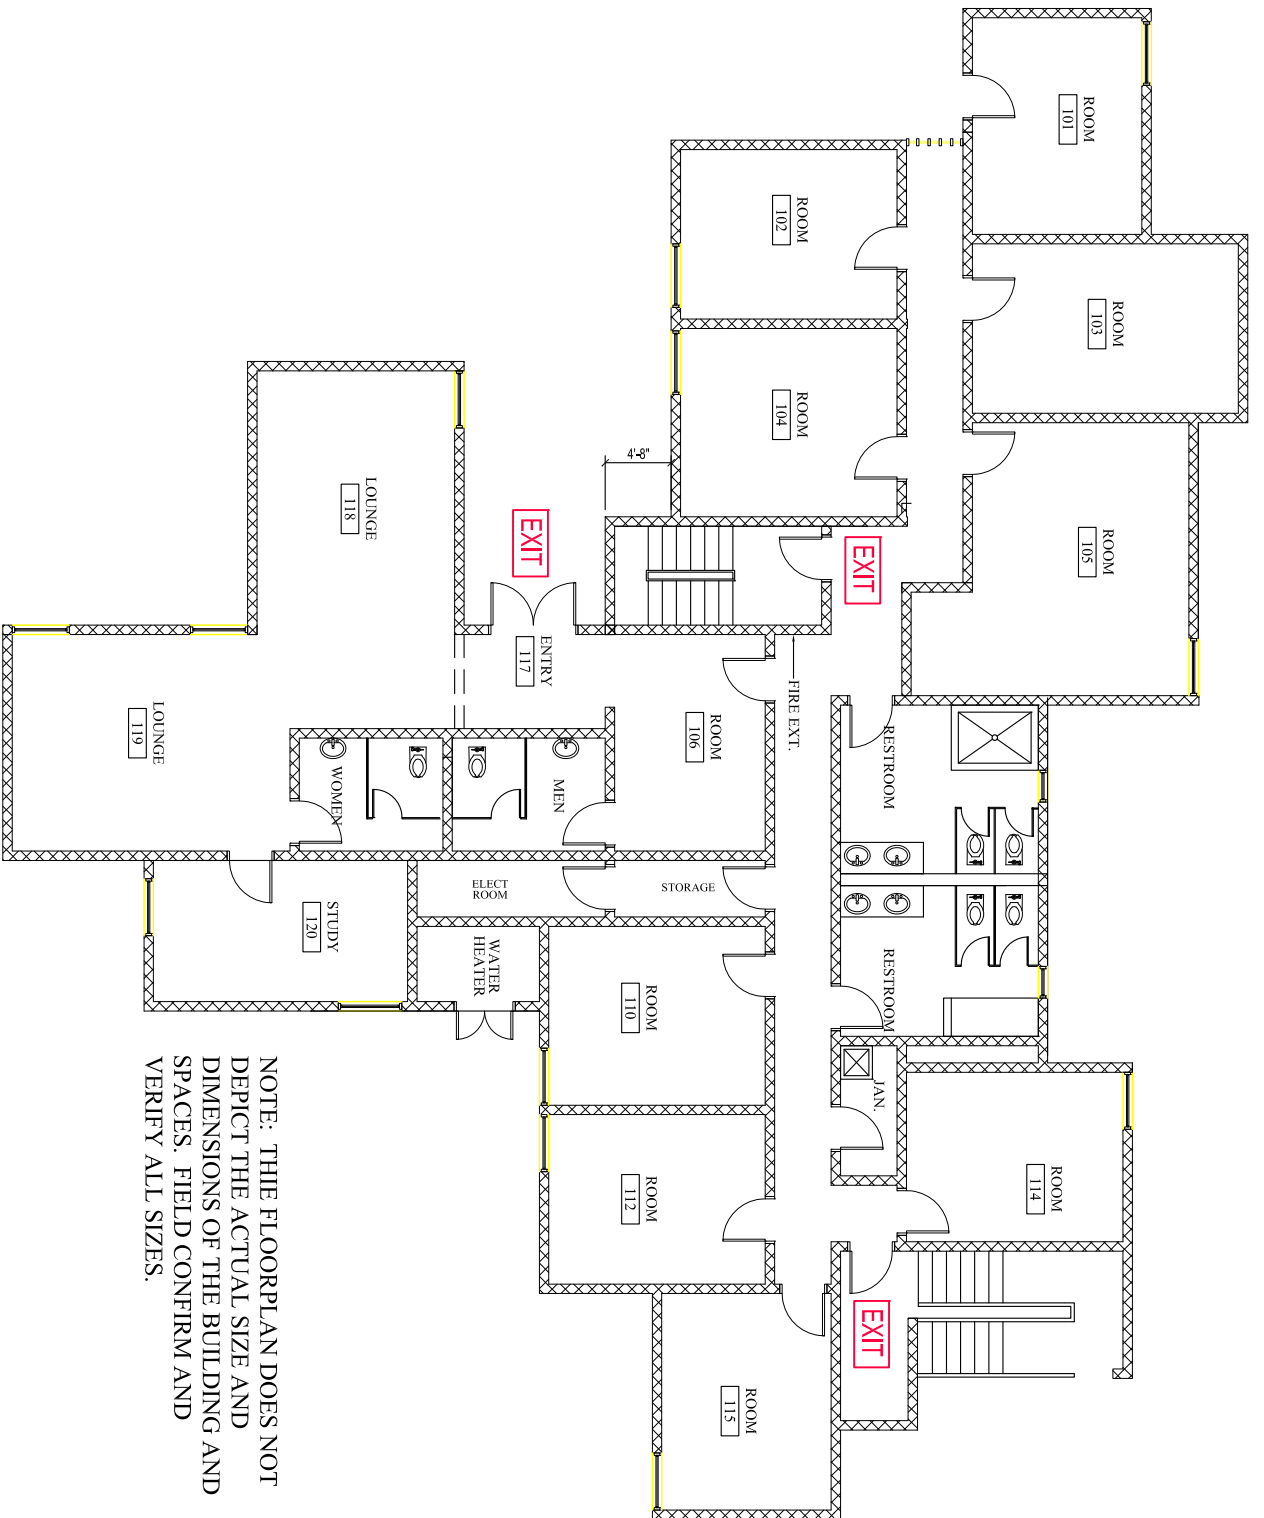

NOTE: THIS FLOORPLAN DOES NOT  
DEPICT THE ACTUAL SIZE AND  
DIMENSIONS OF THE BUILDING AND  
SPACES. FIELD CONFIRM AND  
VERIFY ALL SIZES.

 


NORTH


SCALE: NTS



# DOBRY RESIDENCE HALL (BLDG #26) 2nd FLOOR

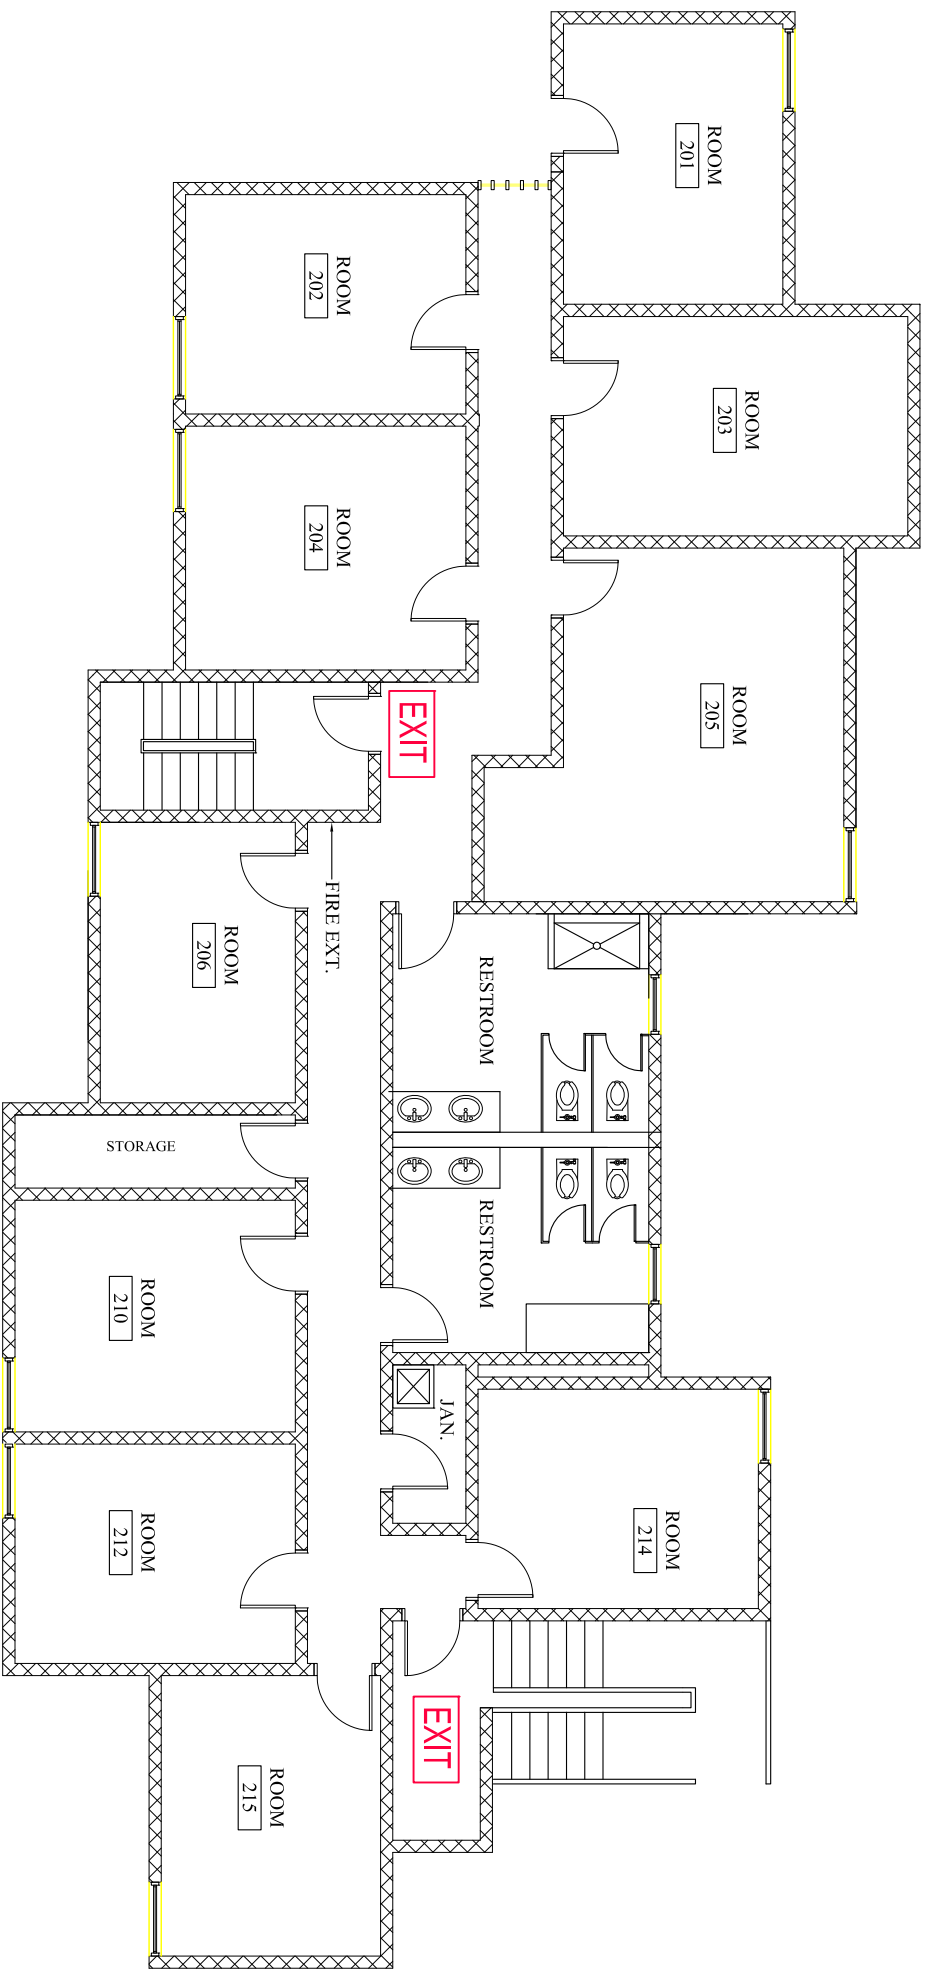


NOTE: THIS FLOORPLAN DOES NOT  
DEPICT THE ACTUAL SIZE AND  
DIMENSIONS OF THE BUILDING AND  
SPACES. FIELD CONFIRM AND  
VERIFY ALL SIZES.

 


NORTH  
SCALE: NTS



# DOBRY RESIDENCE HALL (BLDG #26) 3rd FLOOR

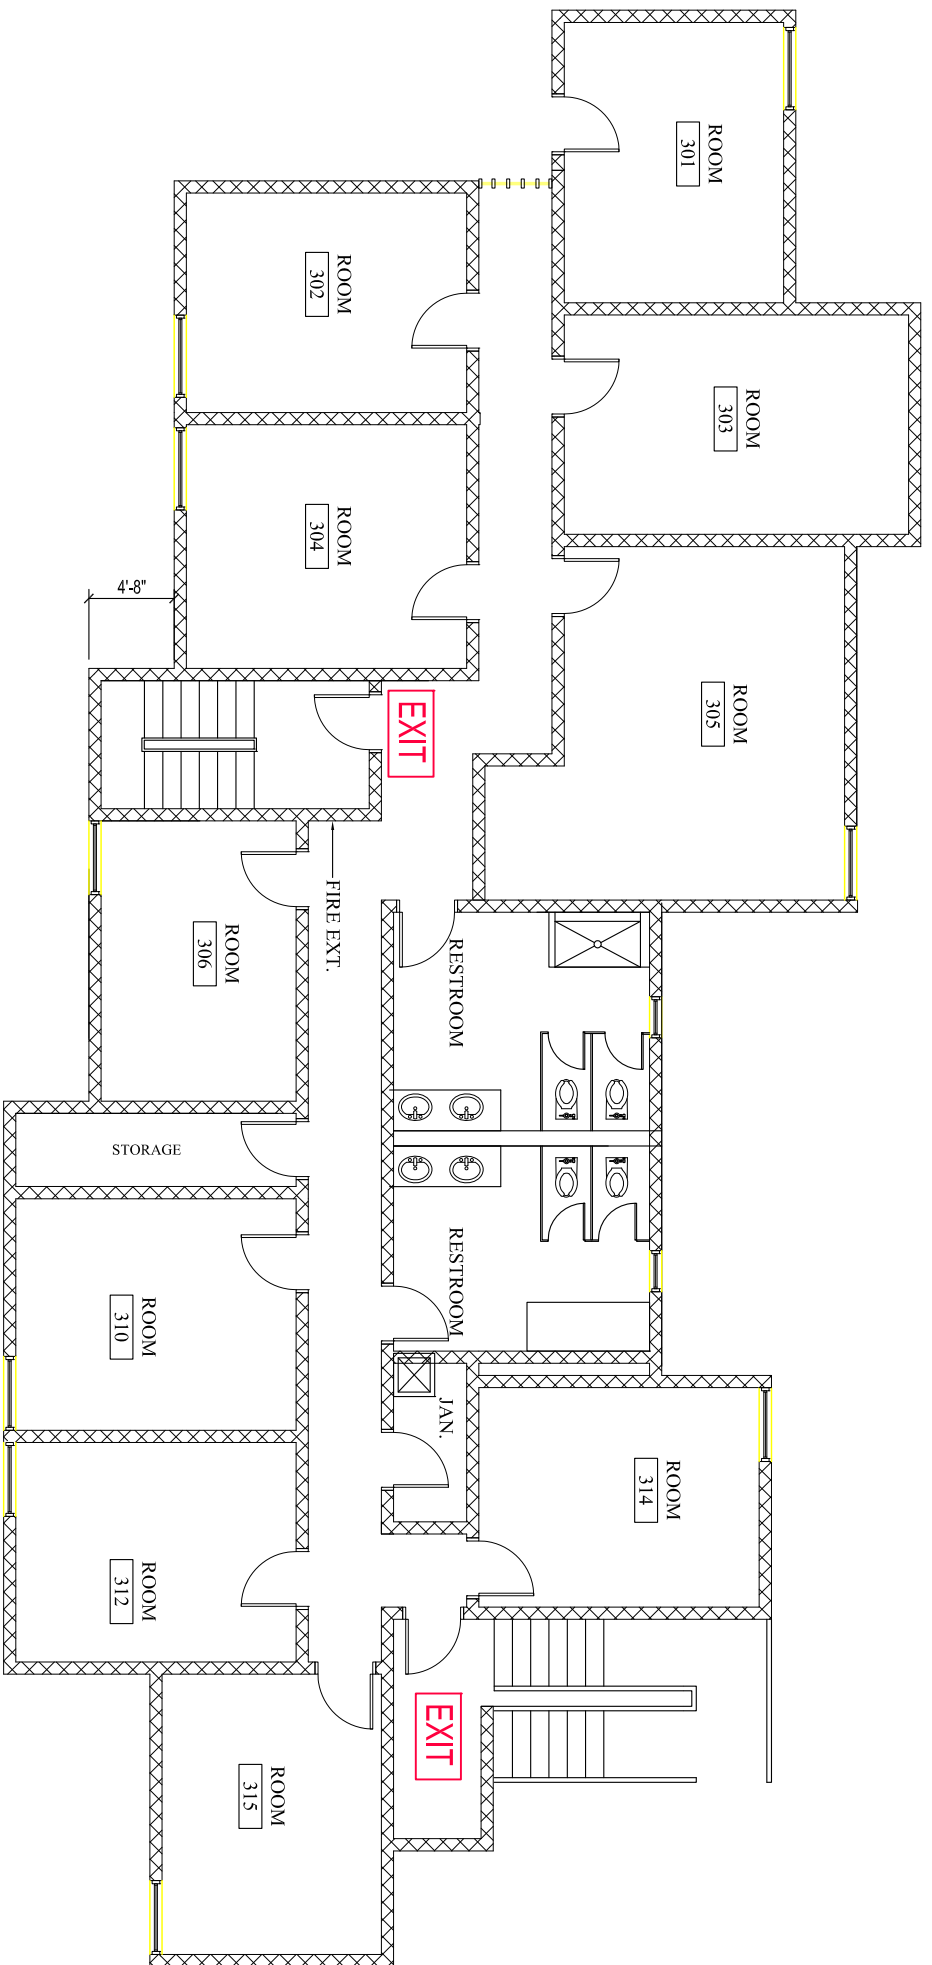

NOTE: THIS FLOORPLAN DOES NOT  
DEPICT THE ACTUAL SIZE AND  
DIMENSIONS OF THE BUILDING AND  
SPACES. FIELD CONFIRM AND  
VERIFY ALL SIZES.

 


NORTH  
SCALE: NTS






# RIVENDALE RESIDENCE HALL (BLDG #27) 1ST FLOOR

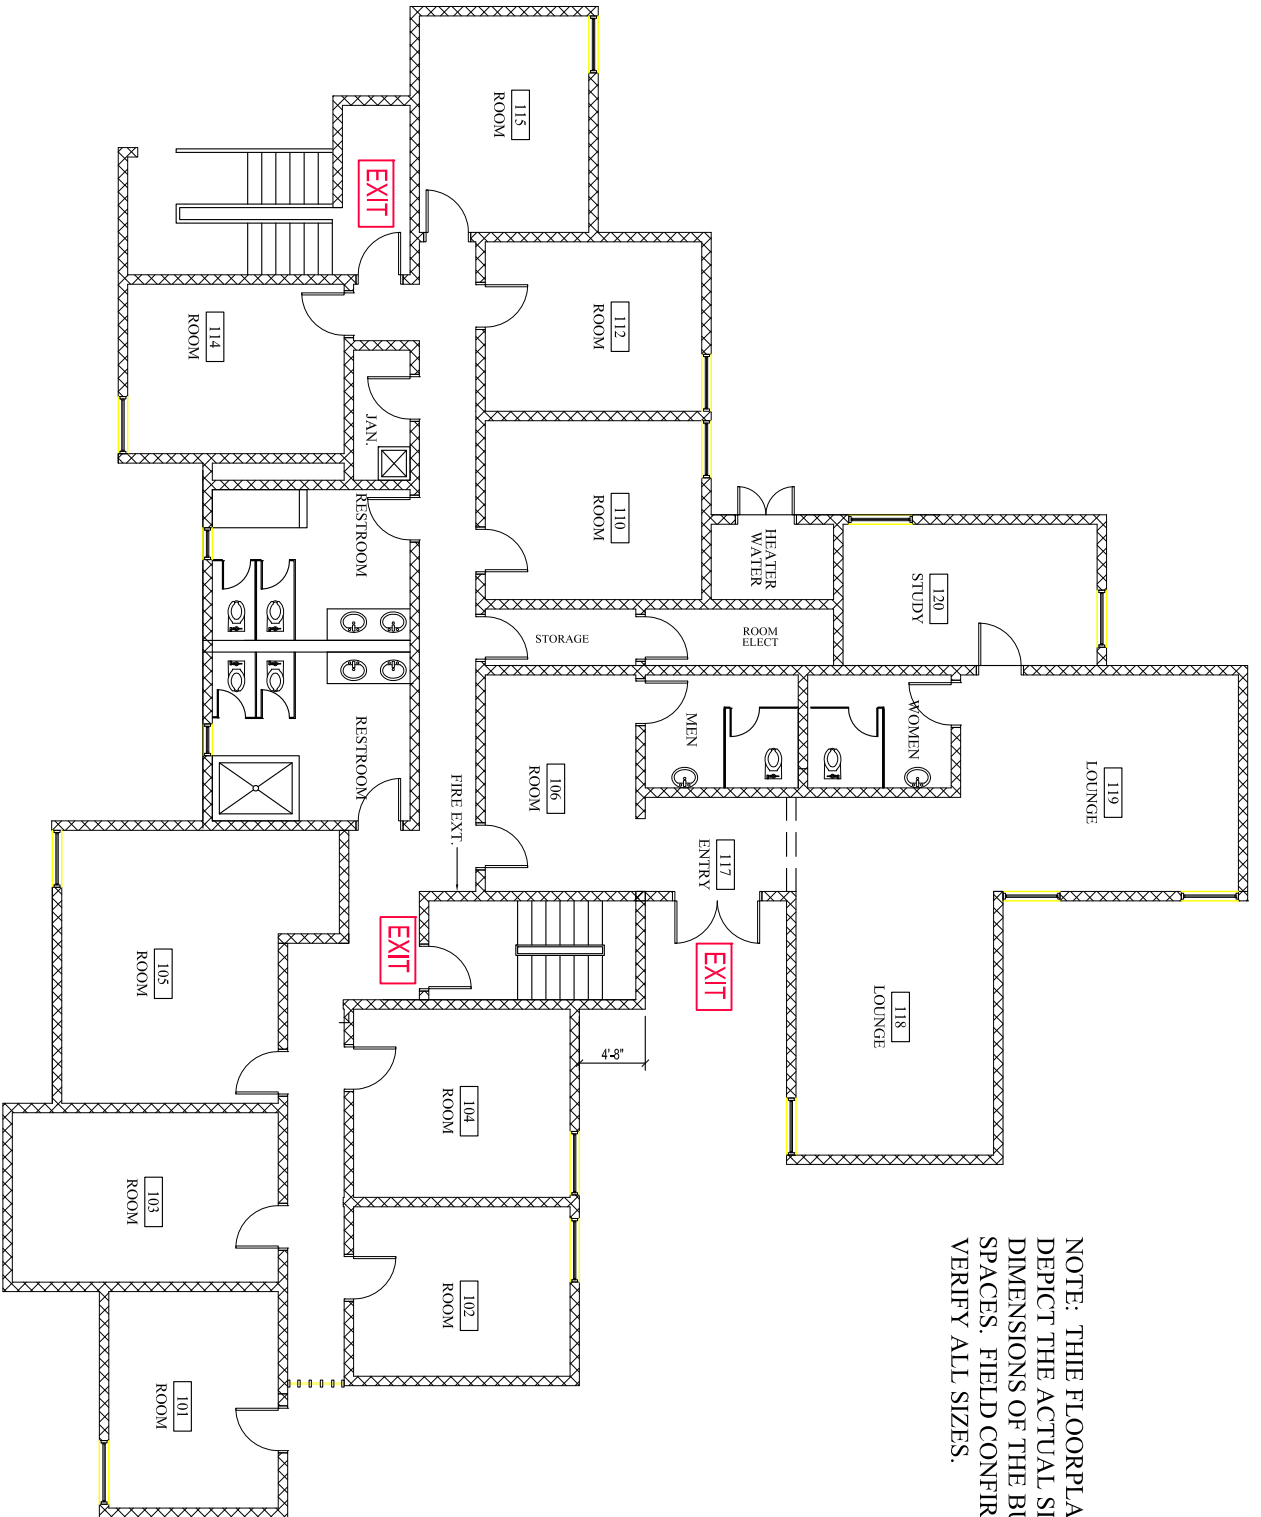


NOTE: THE FLOORPLAN DOES NOT DEPICT THE ACTUAL SIZE AND DIMENSIONS OF THE BUILDING AND SPACES. FIELD CONFIRM AND VERIFY ALL SIZES.

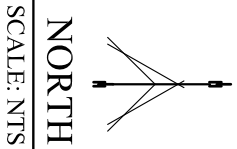




# RIVENDALE RESIDENCE HALL (BLDG #27) 2nd FLOOR

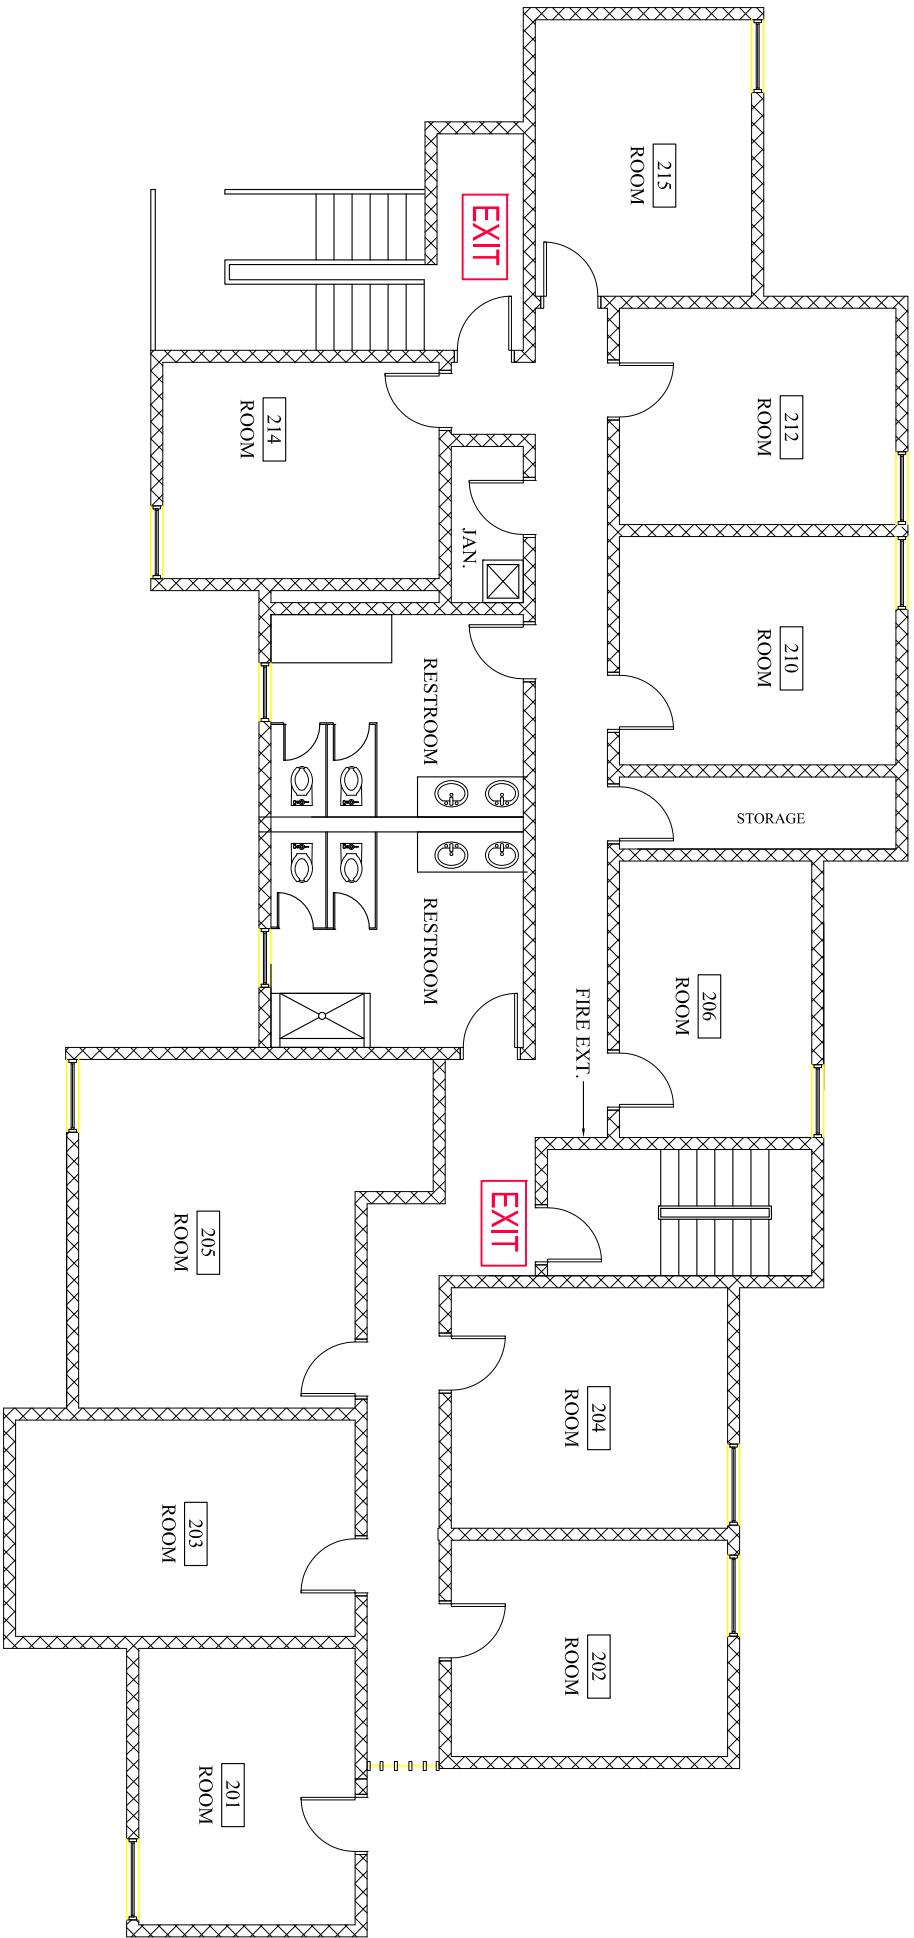


NOTE: THIS FLOORPLAN DOES NOT  
DEPICT THE ACTUAL SIZE AND  
DIMENSIONS OF THE BUILDING AND  
SPACES. FIELD CONFIRM AND  
VERIFY ALL SIZES.

 


NORTH  
SCALE: NTS



# RIVENDALE RESIDENCE HALL (BLDG #27) 3rd FLOOR

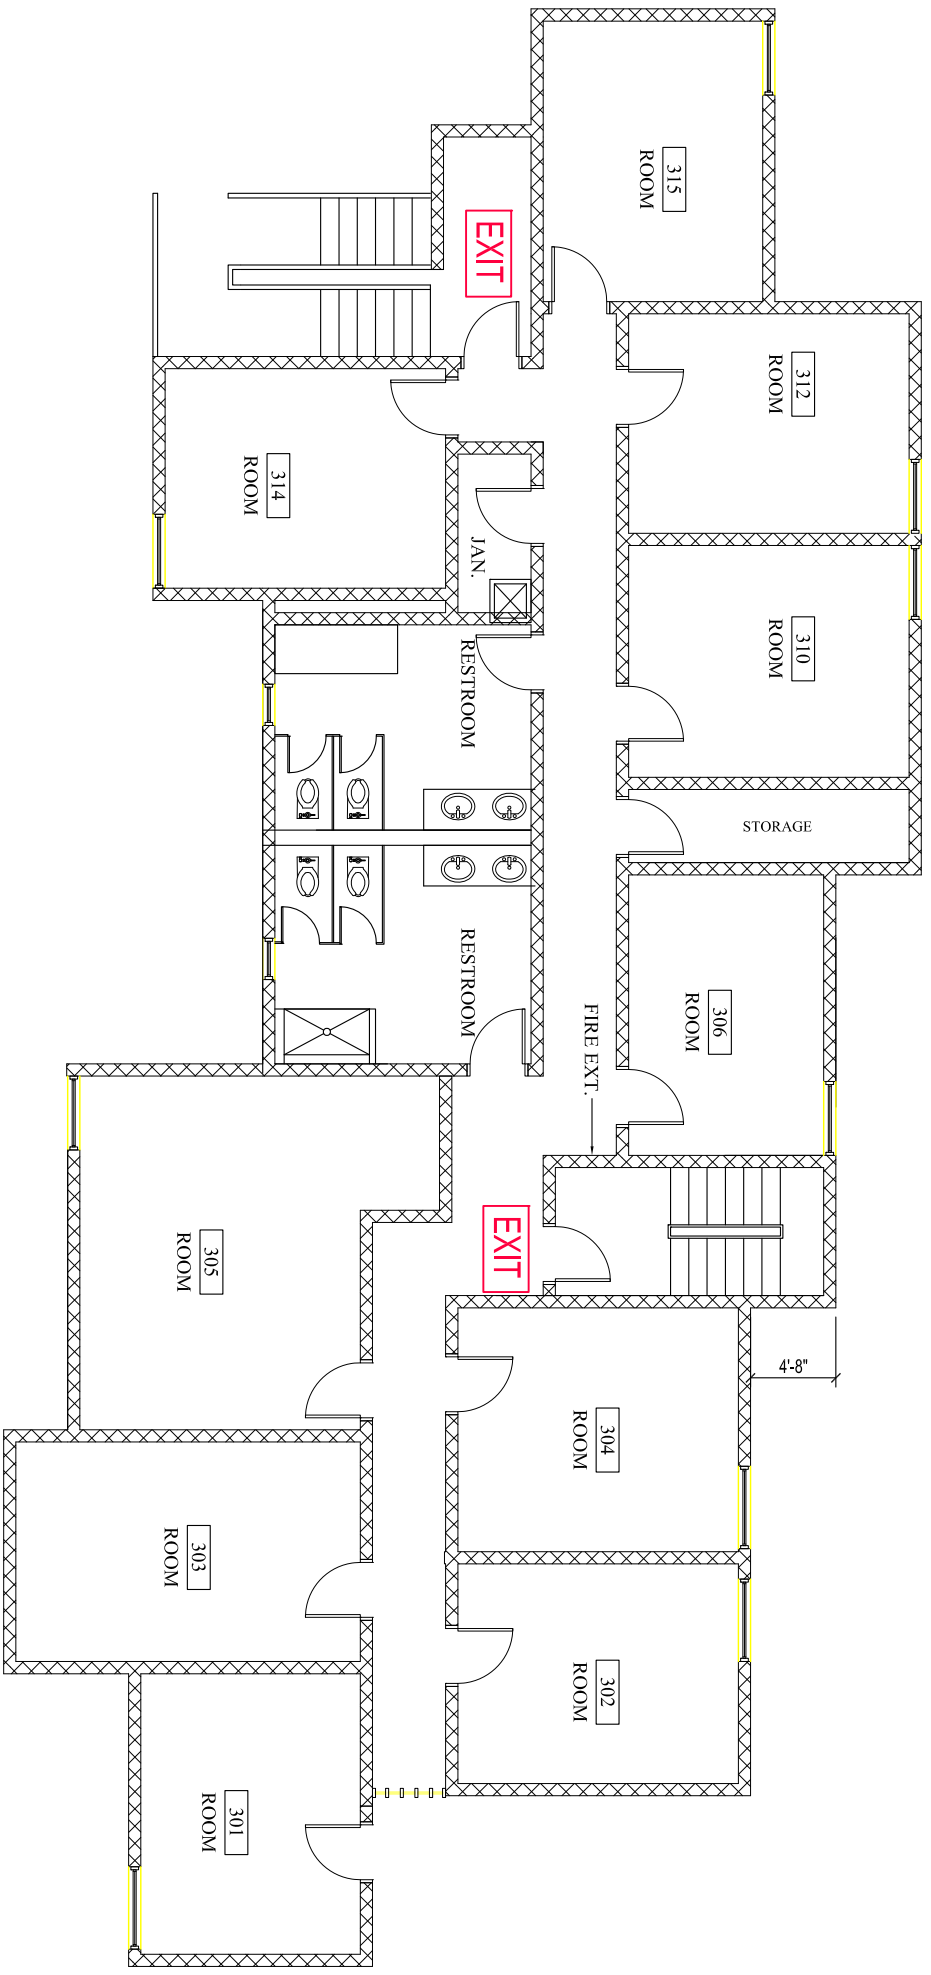

NOTE: THIS FLOORPLAN DOES NOT  
DEPICT THE ACTUAL SIZE AND  
DIMENSIONS OF THE BUILDING AND  
SPACES. FIELD CONFIRM AND  
VERIFY ALL SIZES.

 


NORTH


SCALE: NTS



# NUMENOR RESIDENCE HALL (BLDG #28) 1ST FLOOR

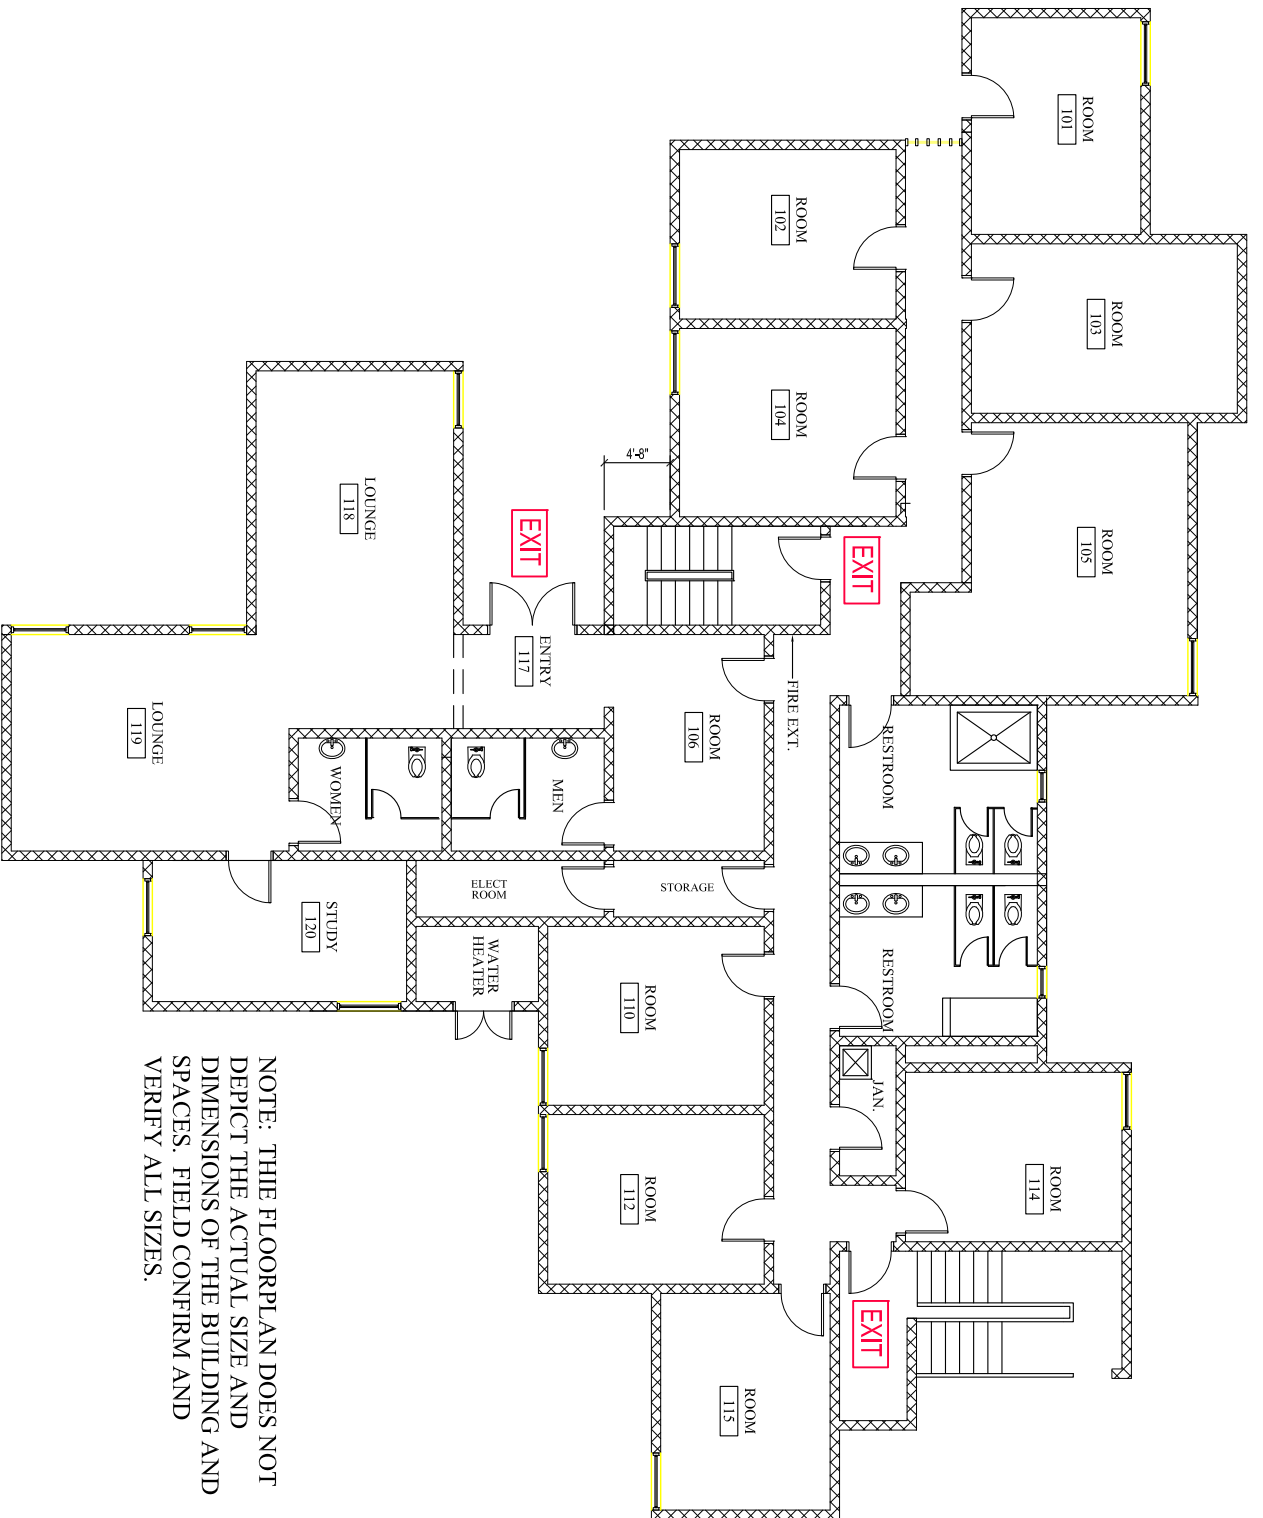

NOTE: THIS FLOORPLAN DOES NOT  
DEPICT THE ACTUAL SIZE AND  
DIMENSIONS OF THE BUILDING AND  
SPACES. FIELD CONFIRM AND  
VERIFY ALL SIZES.

 


NORTH


SCALE: NTS



# NUMENOR RESIDENCE HALL (BLDG #28) 2nd FLOOR

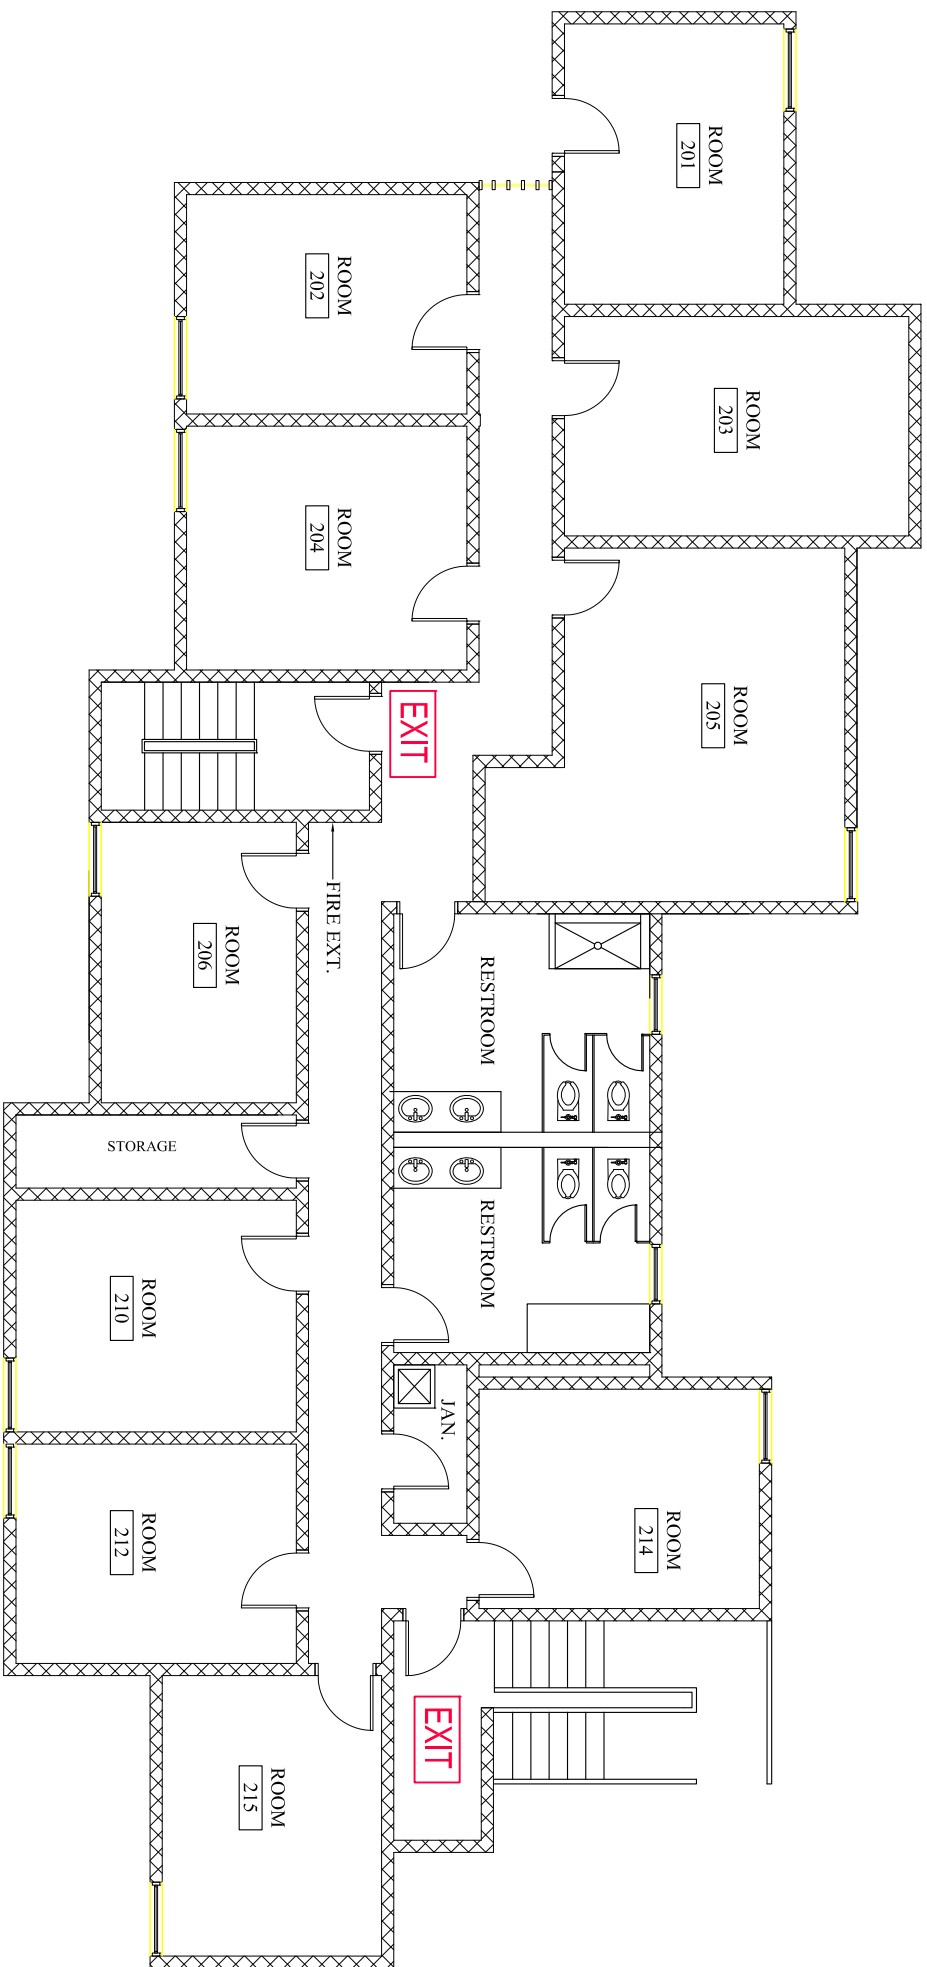


NOTE: THIS FLOORPLAN DOES NOT  
DEPICT THE ACTUAL SIZE AND  
DIMENSIONS OF THE BUILDING AND  
SPACES. FIELD CONFIRM AND  
VERIFY ALL SIZES.

 


NORTH  
SCALE: NTS



# NUMENOR RESIDENCE HALL (BLDG #28) 3rd FLOOR

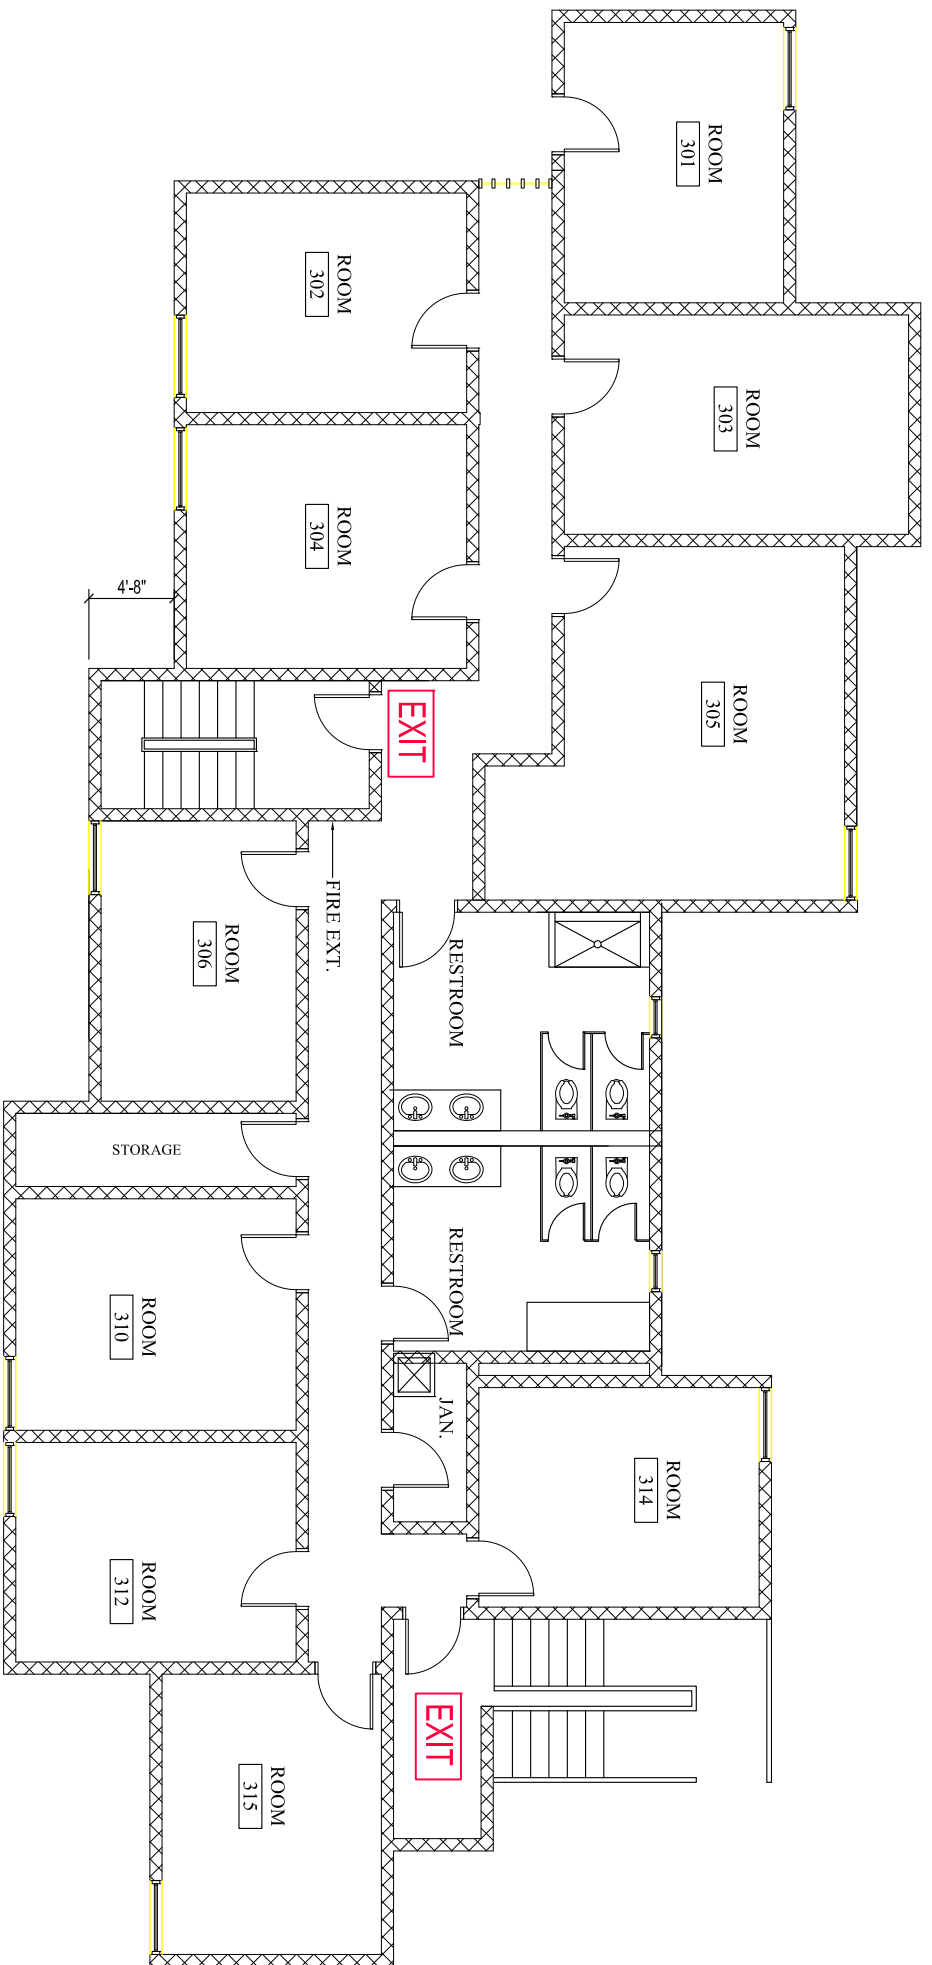


NOTE: THIS FLOORPLAN DOES NOT  
DEPICT THE ACTUAL SIZE AND  
DIMENSIONS OF THE BUILDING AND  
SPACES. FIELD CONFIRM AND  
VERIFY ALL SIZES.

 


NORTH  
SCALE: NTS



# ROHAN RESIDENCE HALL (BLDG #29) 1ST FLOOR

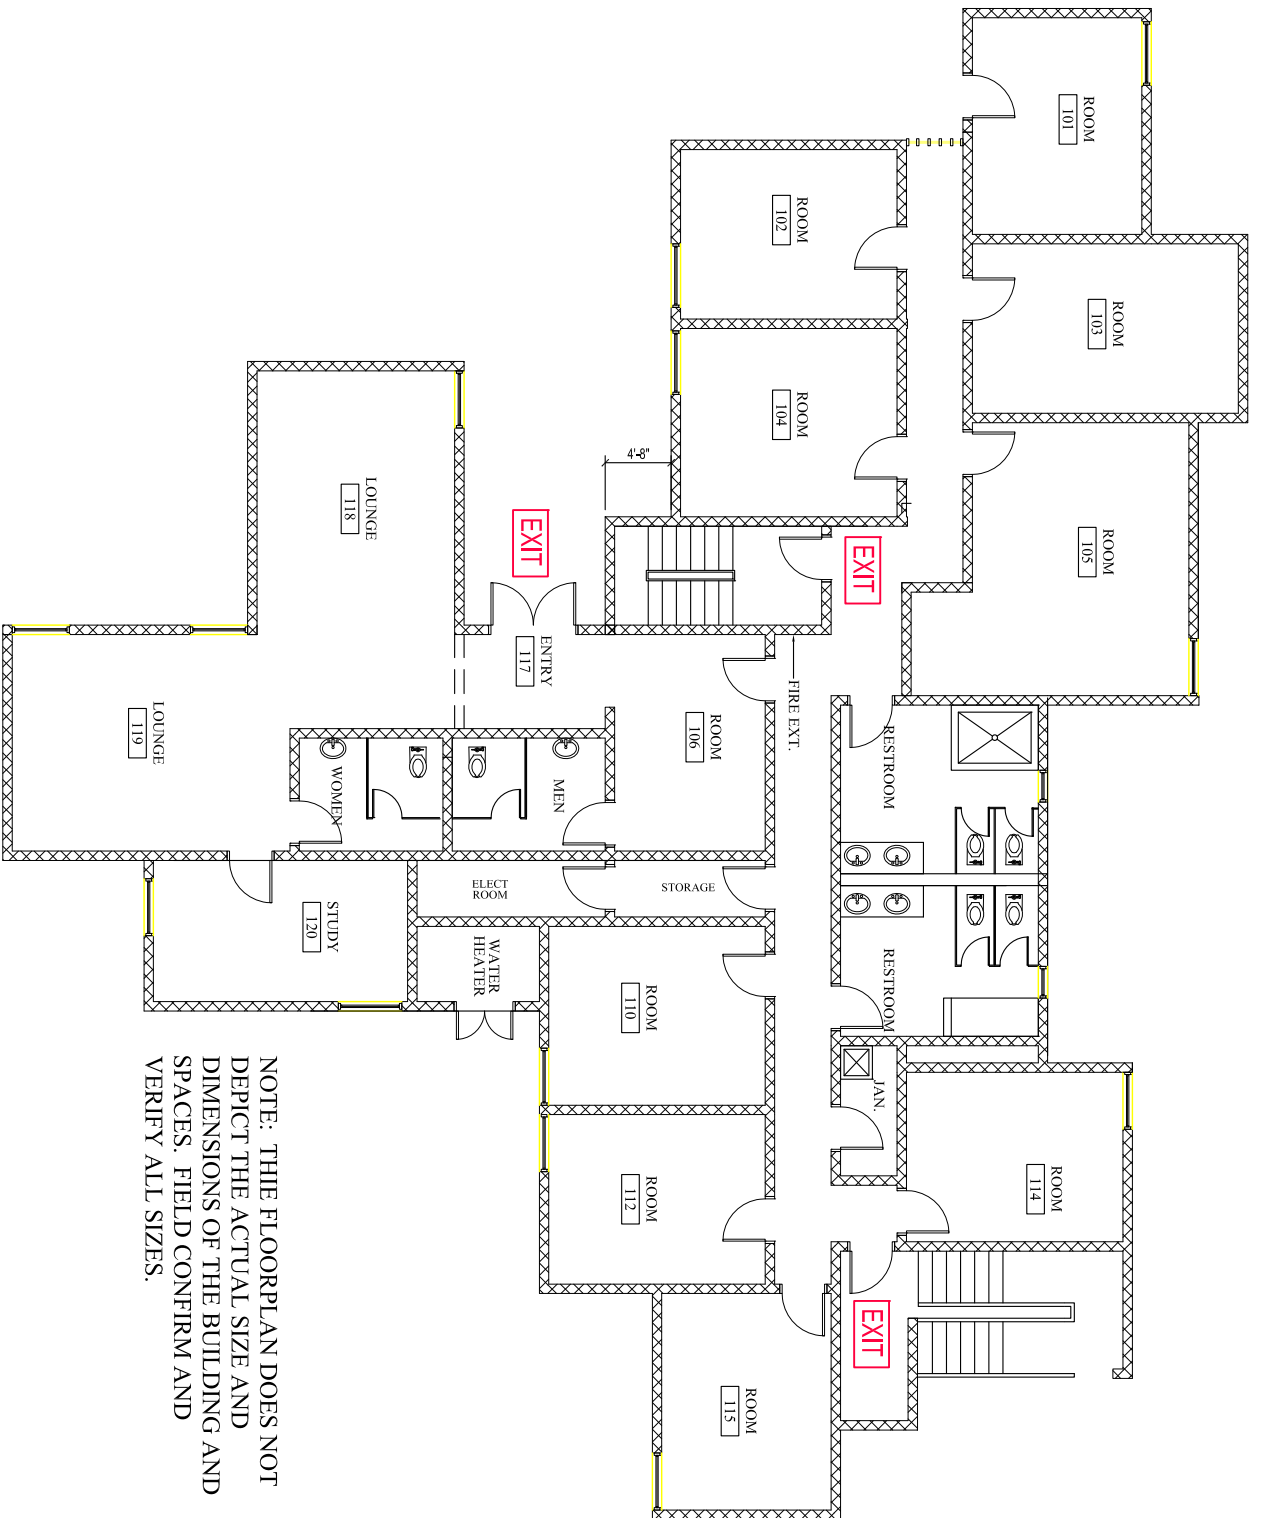

NOTE: THIS FLOORPLAN DOES NOT DEPICT THE ACTUAL SIZE AND DIMENSIONS OF THE BUILDING AND SPACES. FIELD CONFIRM AND VERIFY ALL SIZES.

 


NORTH


SCALE: NTS



# ROHAN RESIDENCE HALL (BLDG #29) 2nd FLOOR

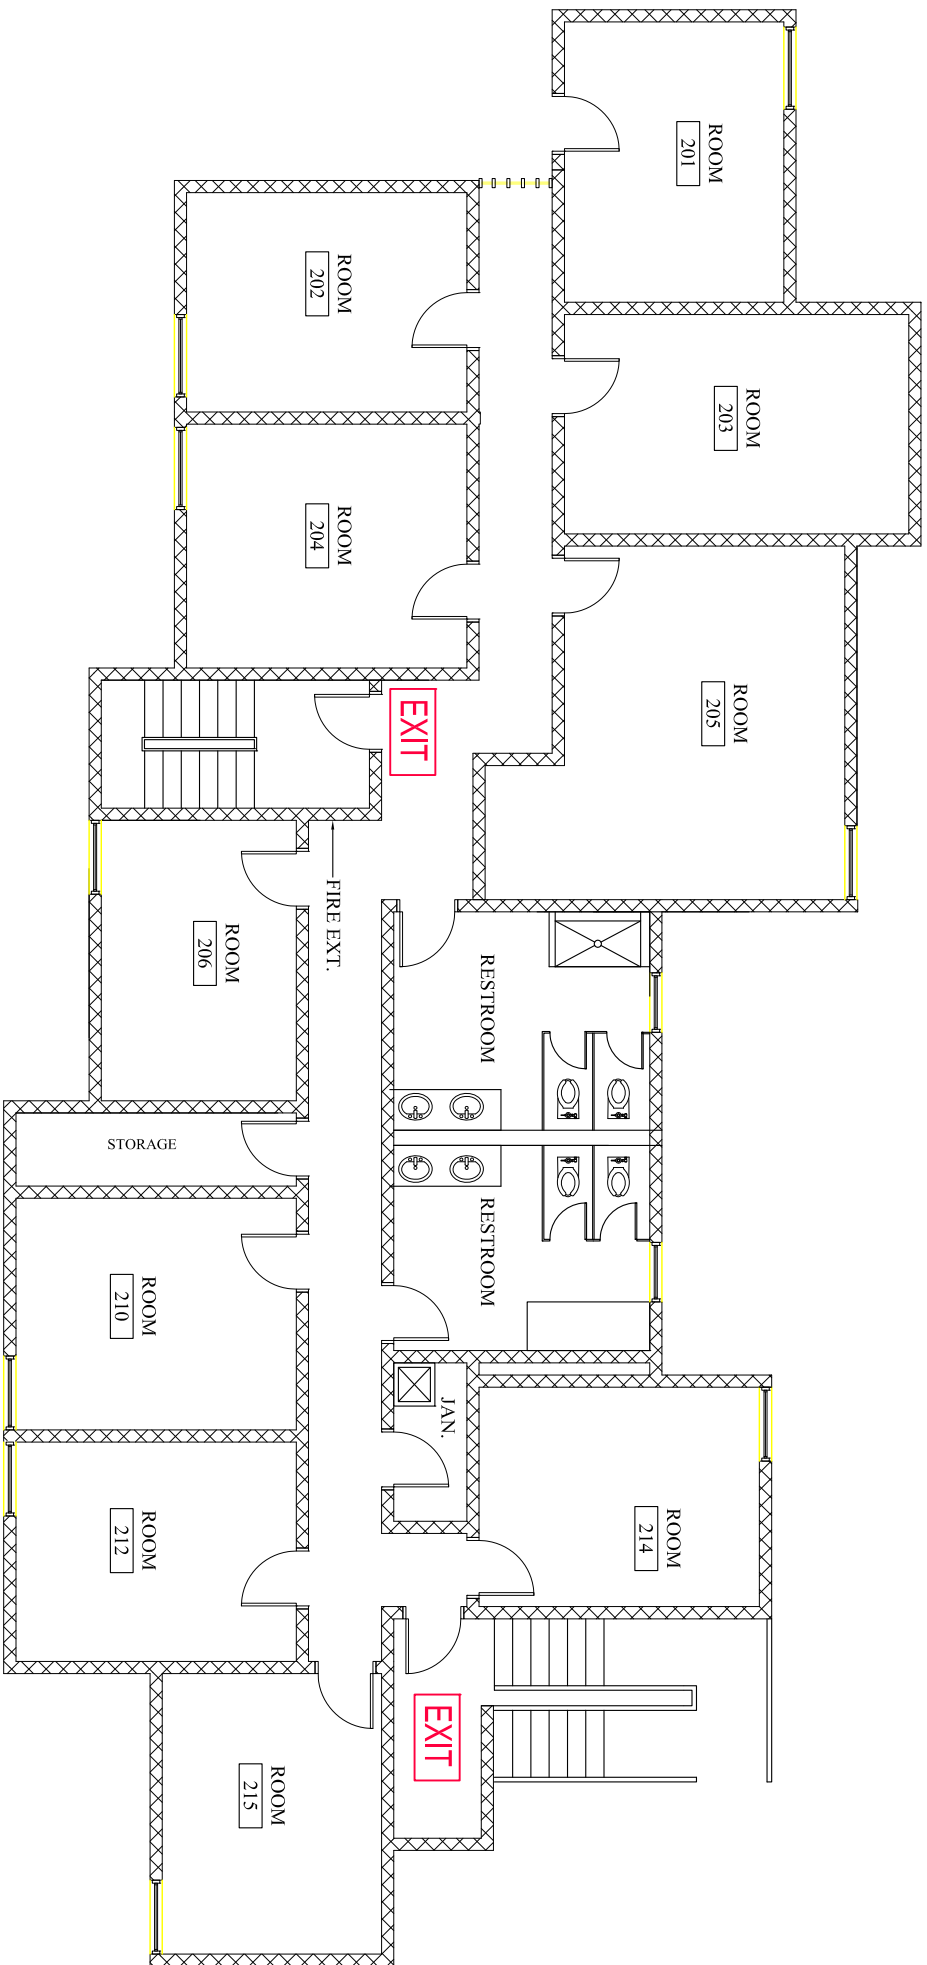

NOTE: THIS FLOORPLAN DOES NOT  
DEPICT THE ACTUAL SIZE AND  
DIMENSIONS OF THE BUILDING AND  
SPACES. FIELD CONFIRM AND  
VERIFY ALL SIZES.

 


NORTH  
SCALE: NTS






# ROHAN RESIDENCE HALL (BLDG #29) 3rd FLOOR

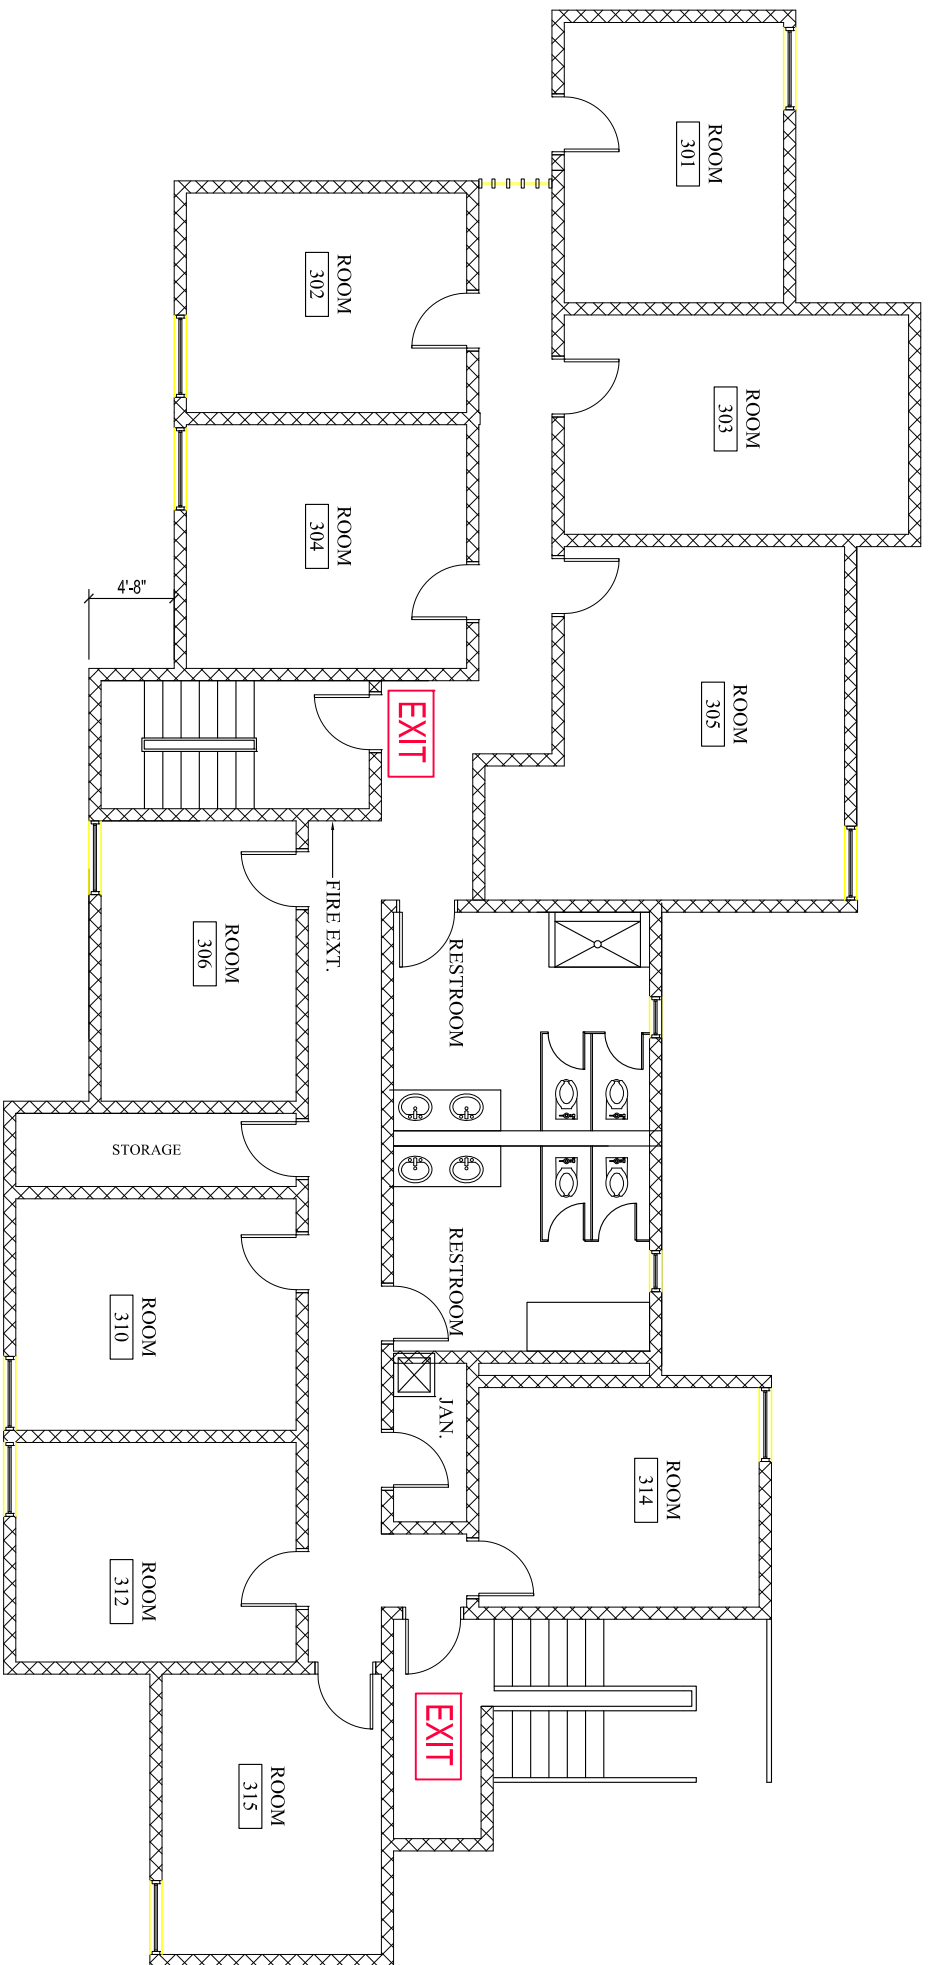

NOTE: THIS FLOORPLAN DOES NOT  
DEPICT THE ACTUAL SIZE AND  
DIMENSIONS OF THE BUILDING AND  
SPACES. FIELD CONFIRM AND  
VERIFY ALL SIZES.

 


NORTH  
SCALE: NTS



NOTE: THIS FLOORPLAN DOES NOT DEPICT THE ACTUAL SIZE AND DIMENSIONS OF THE BUILDING AND SPACES. FIELD CONFIRM AND VERIFY ALL SIZES.


# SCIENCE I (BLDG #30)

## 1st FLOOR

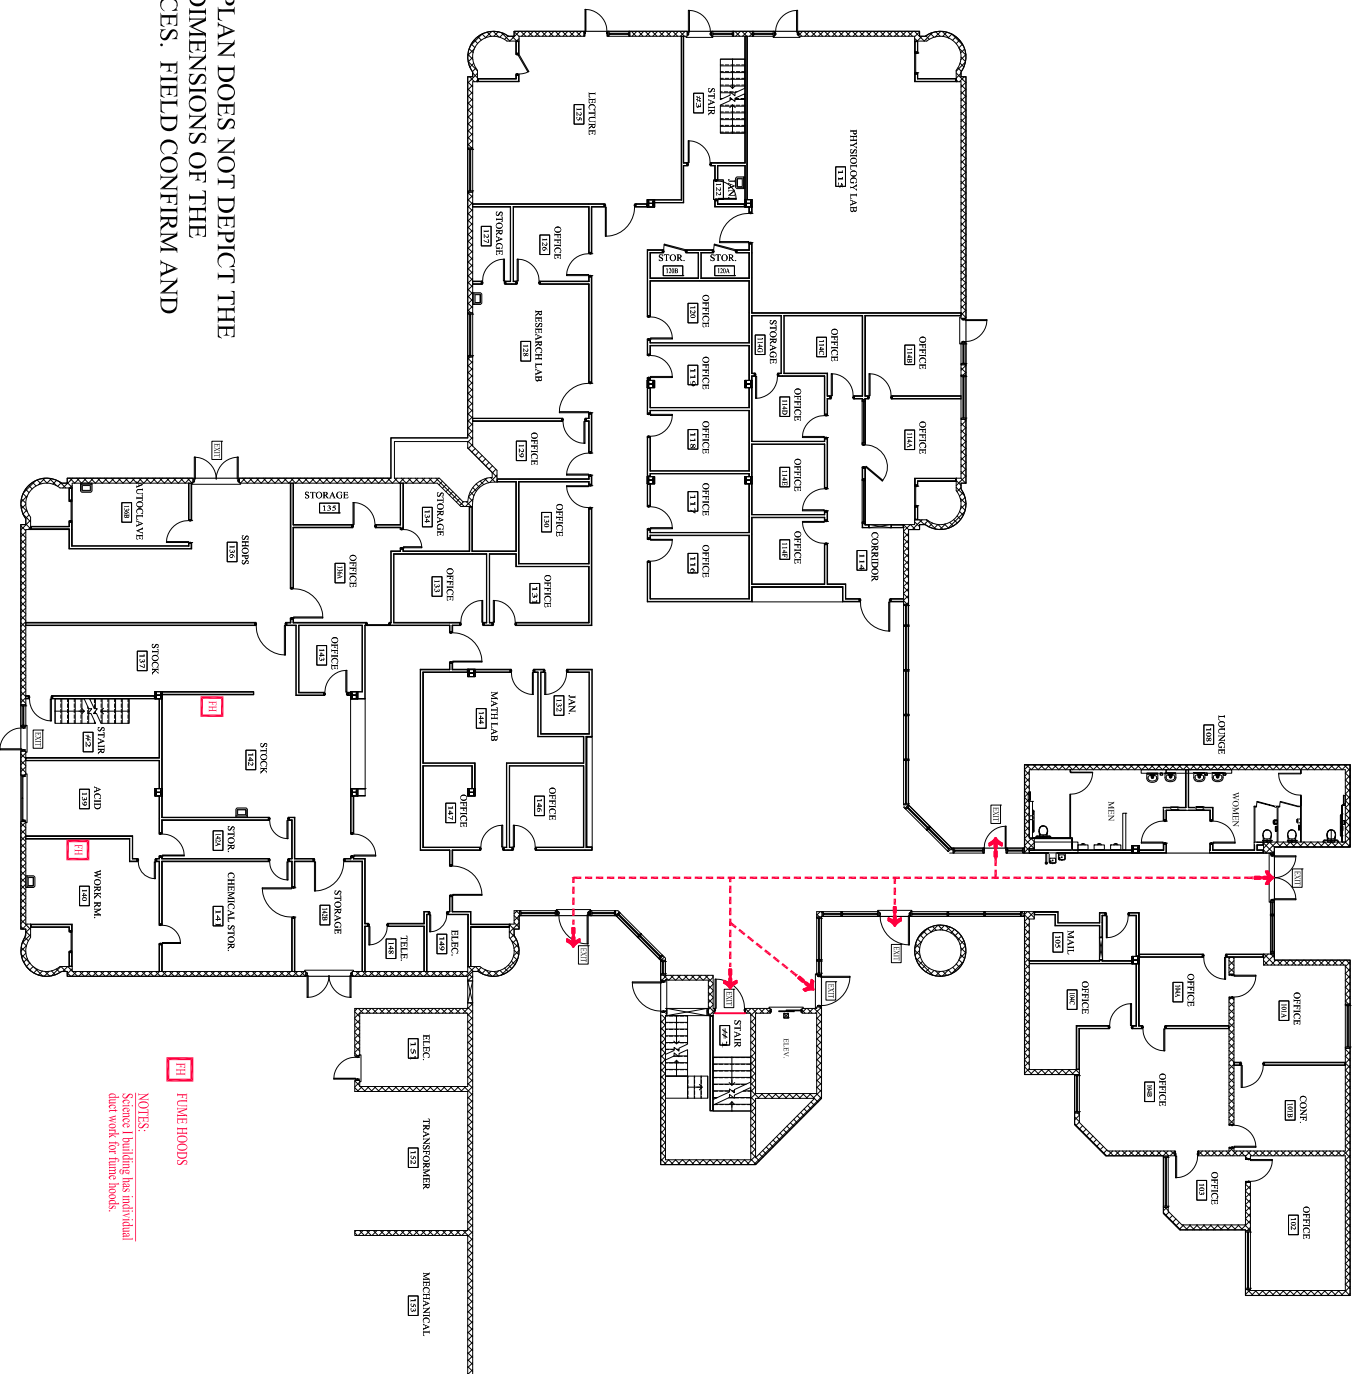

**FH** FUME HOODS

NOTES:  
Science I building has individual duct work for fume hoods.

 


NORTH

SCALE: NTS




# SCIENCE I (BLDG #30) 2nd FLOOR

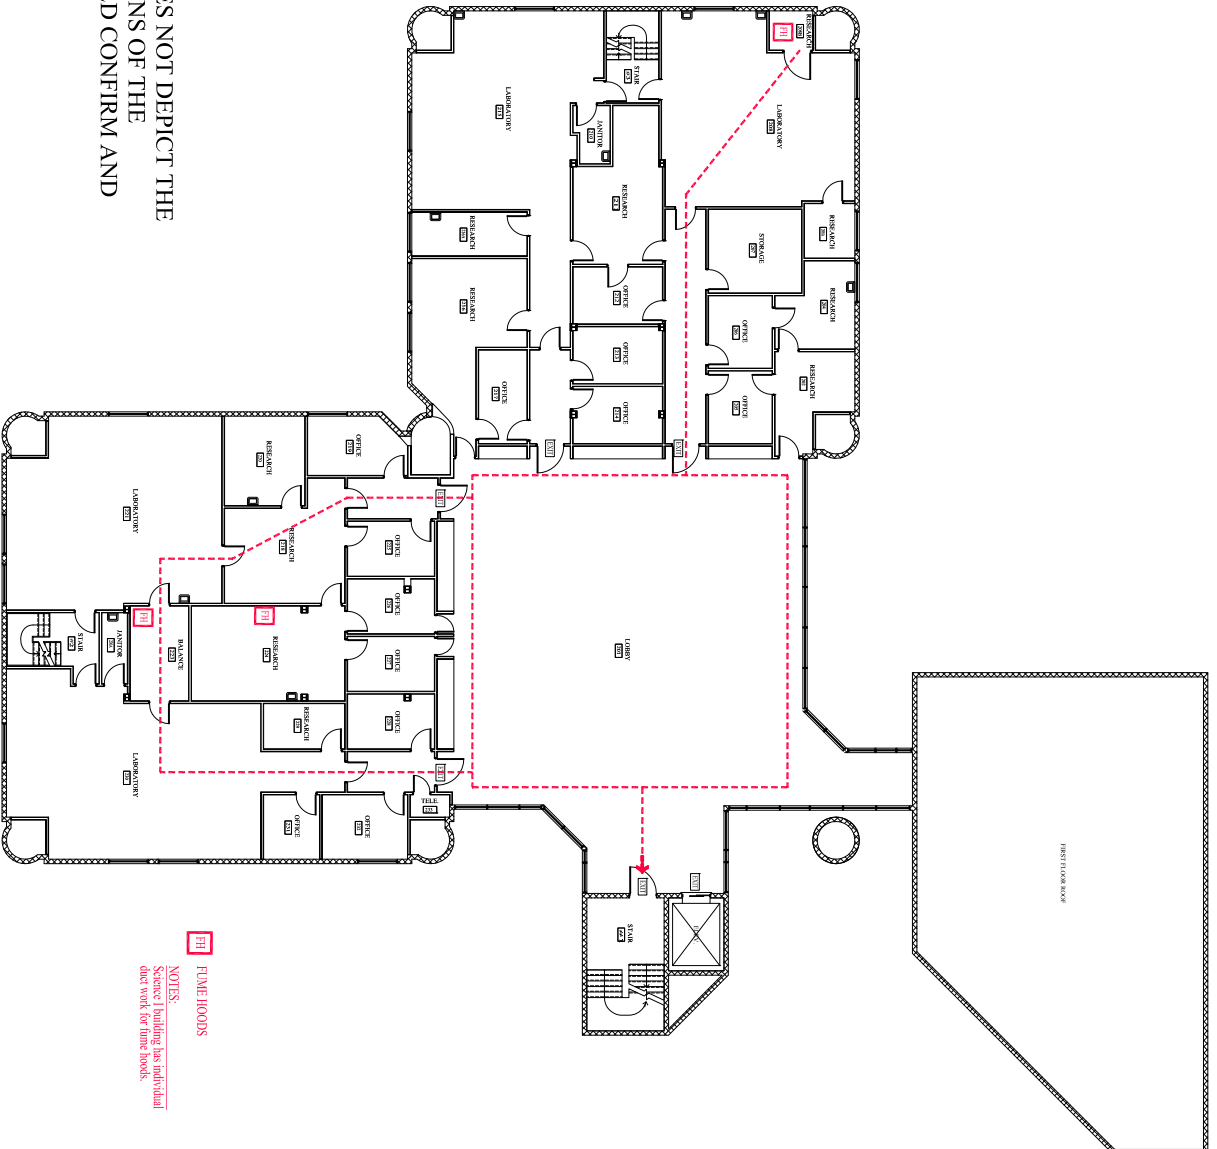

NOTE: THIS FLOORPLAN DOES NOT DEPICT THE ACTUAL SIZE AND DIMENSIONS OF THE BUILDING AND SPACES. FIELD CONFIRM AND VERIFY ALL SIZES.


 FUME HOODS  
NOTES:  
Science I building has individual duct work for fume hoods

 

NORTH  
SCALE: NTS




NOTE: THIS FLOORPLAN DOES NOT DEPICT THE ACTUAL SIZE AND DIMENSIONS OF THE BUILDING AND SPACES. FIELD CONFIRM AND VERIFY ALL SIZES.

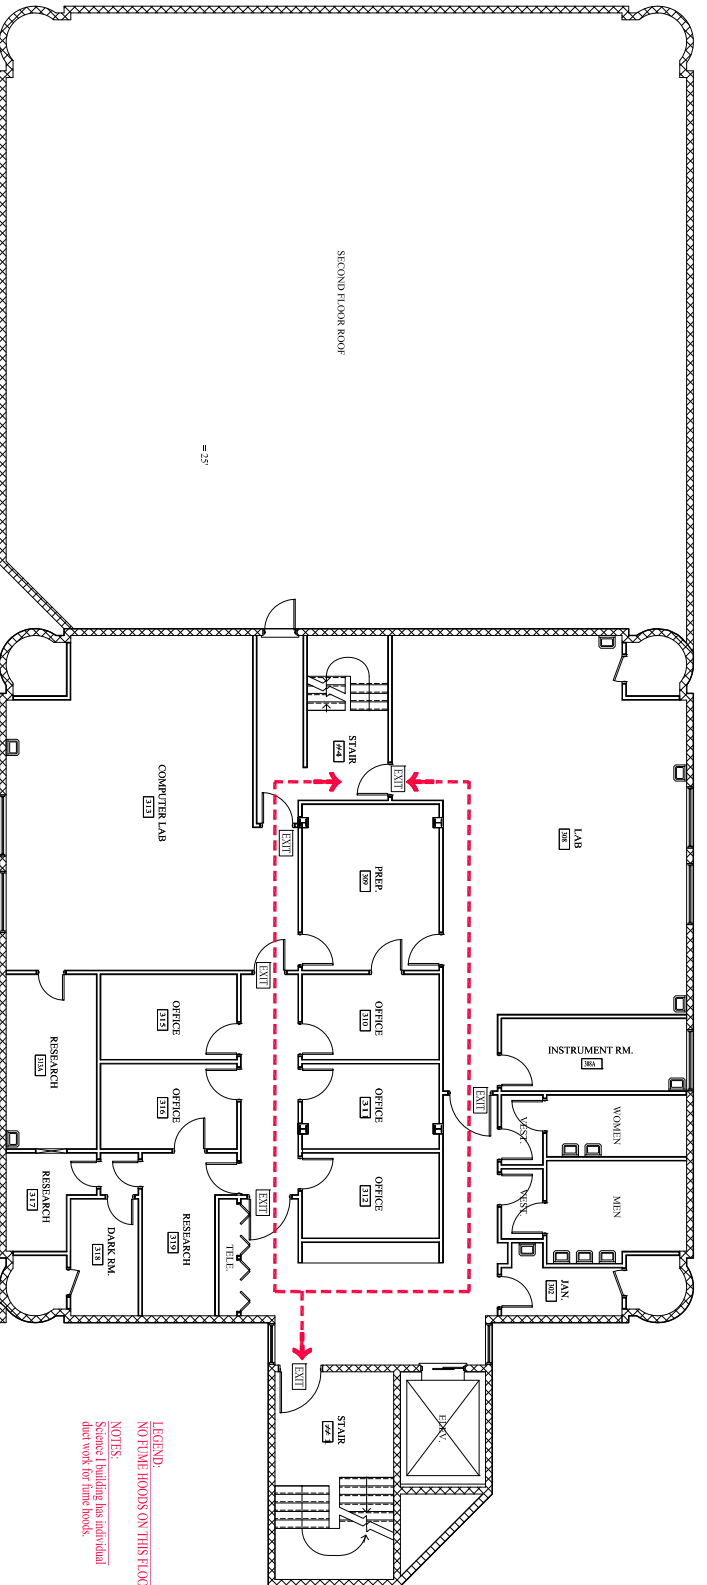

LEGEND:  
 NO FUME HOODS ON THIS FLOOR  
 NOTES: Science I building has individual  
hood work for fume hoods.

# SCIENCE I (BLDG #30)

## 3rd FLOOR

 


NORTH


SCALE: NTS



# SCIENCE I (BLDG #30) 4th FLOOR

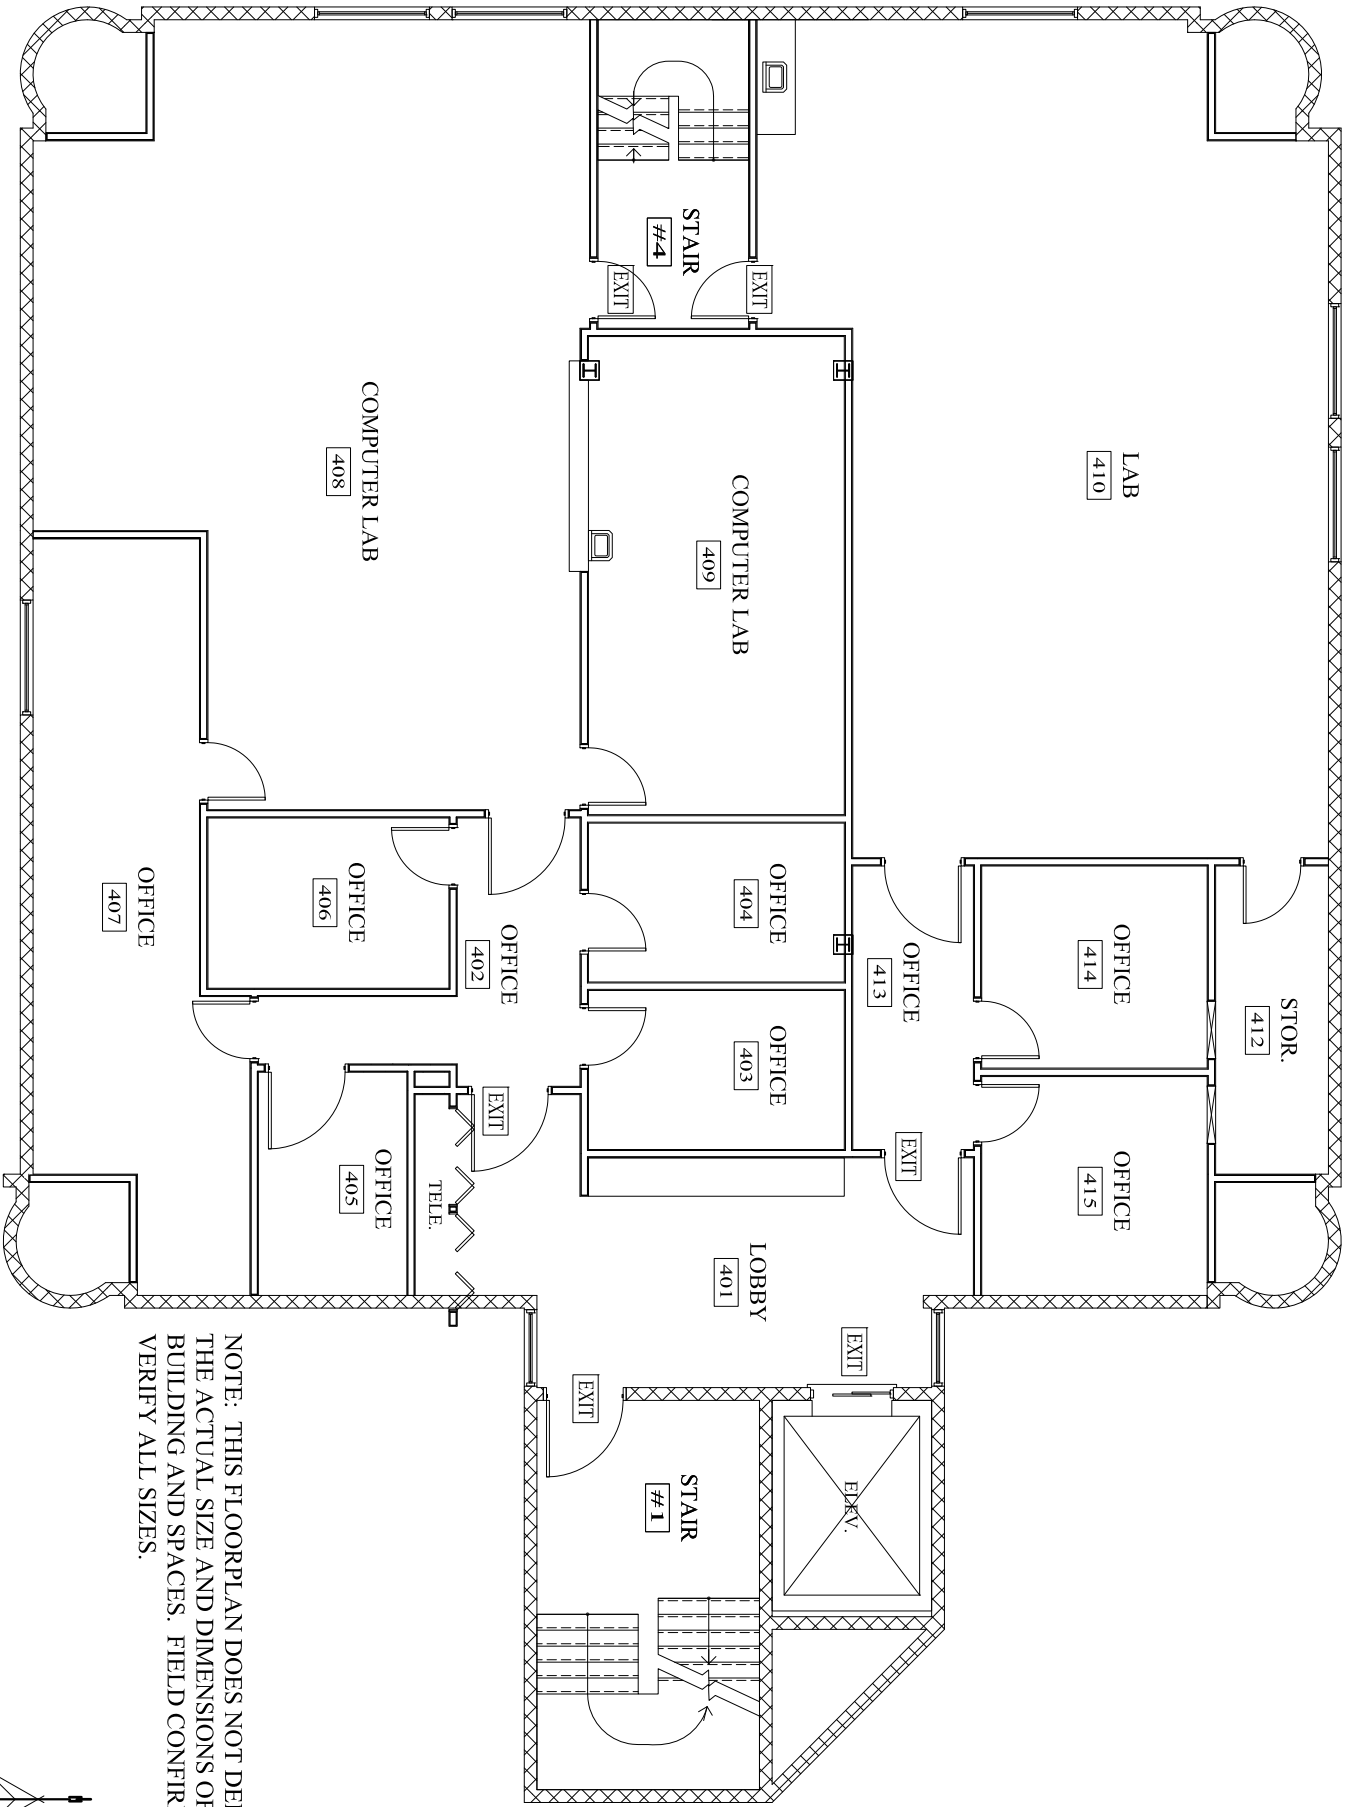

NOTE: THIS FLOORPLAN DOES NOT DEPICT THE ACTUAL SIZE AND DIMENSIONS OF THE BUILDING AND SPACES. FIELD CONFIRM AND VERIFY ALL SIZES.

 


NORTH


SCALE: NTS



# NURSING CLINICAL SIMULATION CENTER (BLDG #31a)

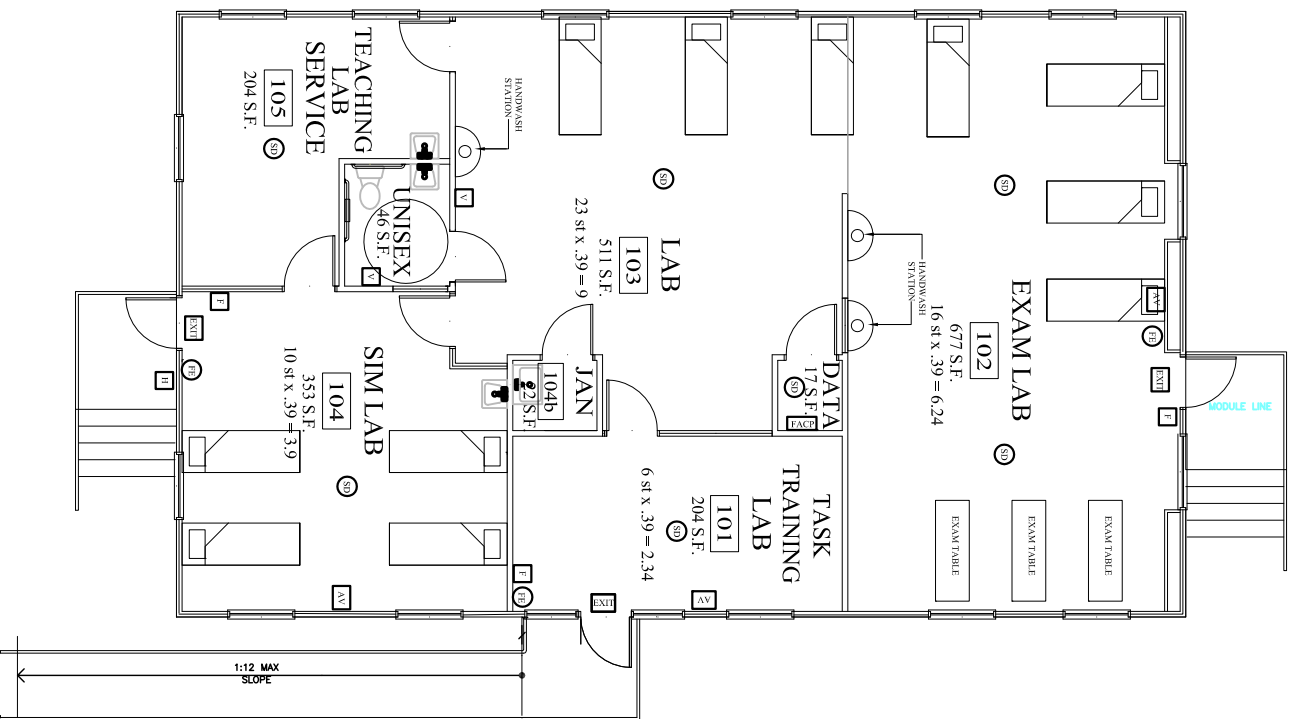


NOTE: THIS FLOORPLAN DOES NOT DEPICT THE ACTUAL SIZE AND DIMENSIONS OF THE BUILDING AND SPACES. FIELD CONFIRM AND VERIFY ALL SIZES.

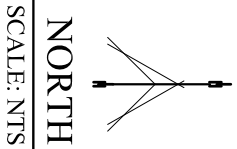


NORTH  
SCALE: NTS



# ROMBERG NURSING CENTER (BLDG #31)

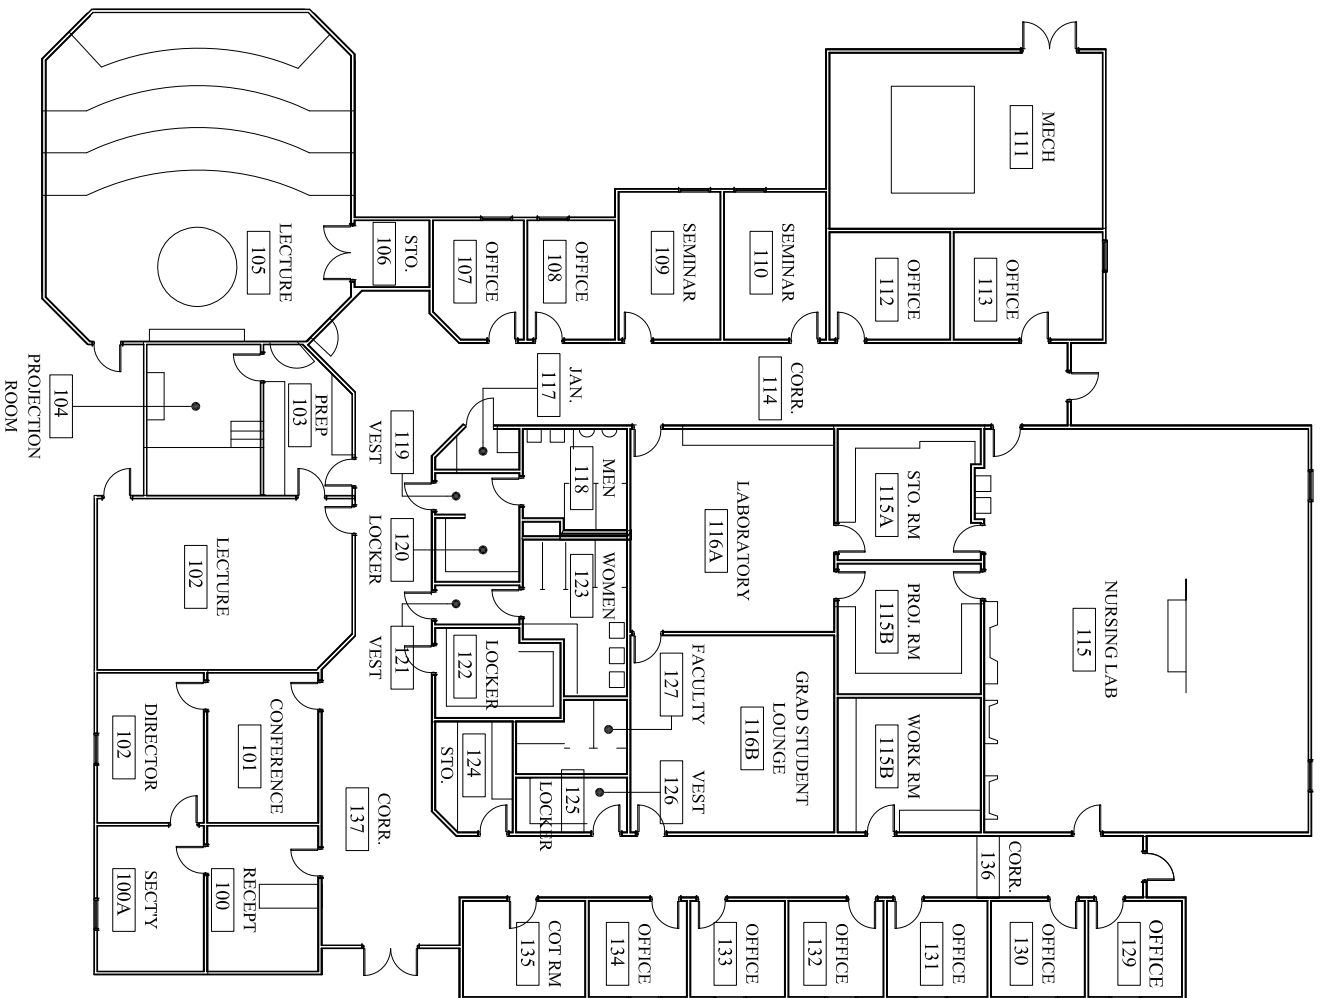

NOTE: THIS FLOORPLAN DOES NOT DEPICT THE ACTUAL SIZE AND DIMENSIONS OF THE BUILDING AND SPACES. FIELD CONFIRM AND VERIFY ALL SIZES.

 


NORTH

SCALE: NTS



# TESTING CENTER / EMERGENCY OPERATION CENTER (BLDG #31a)

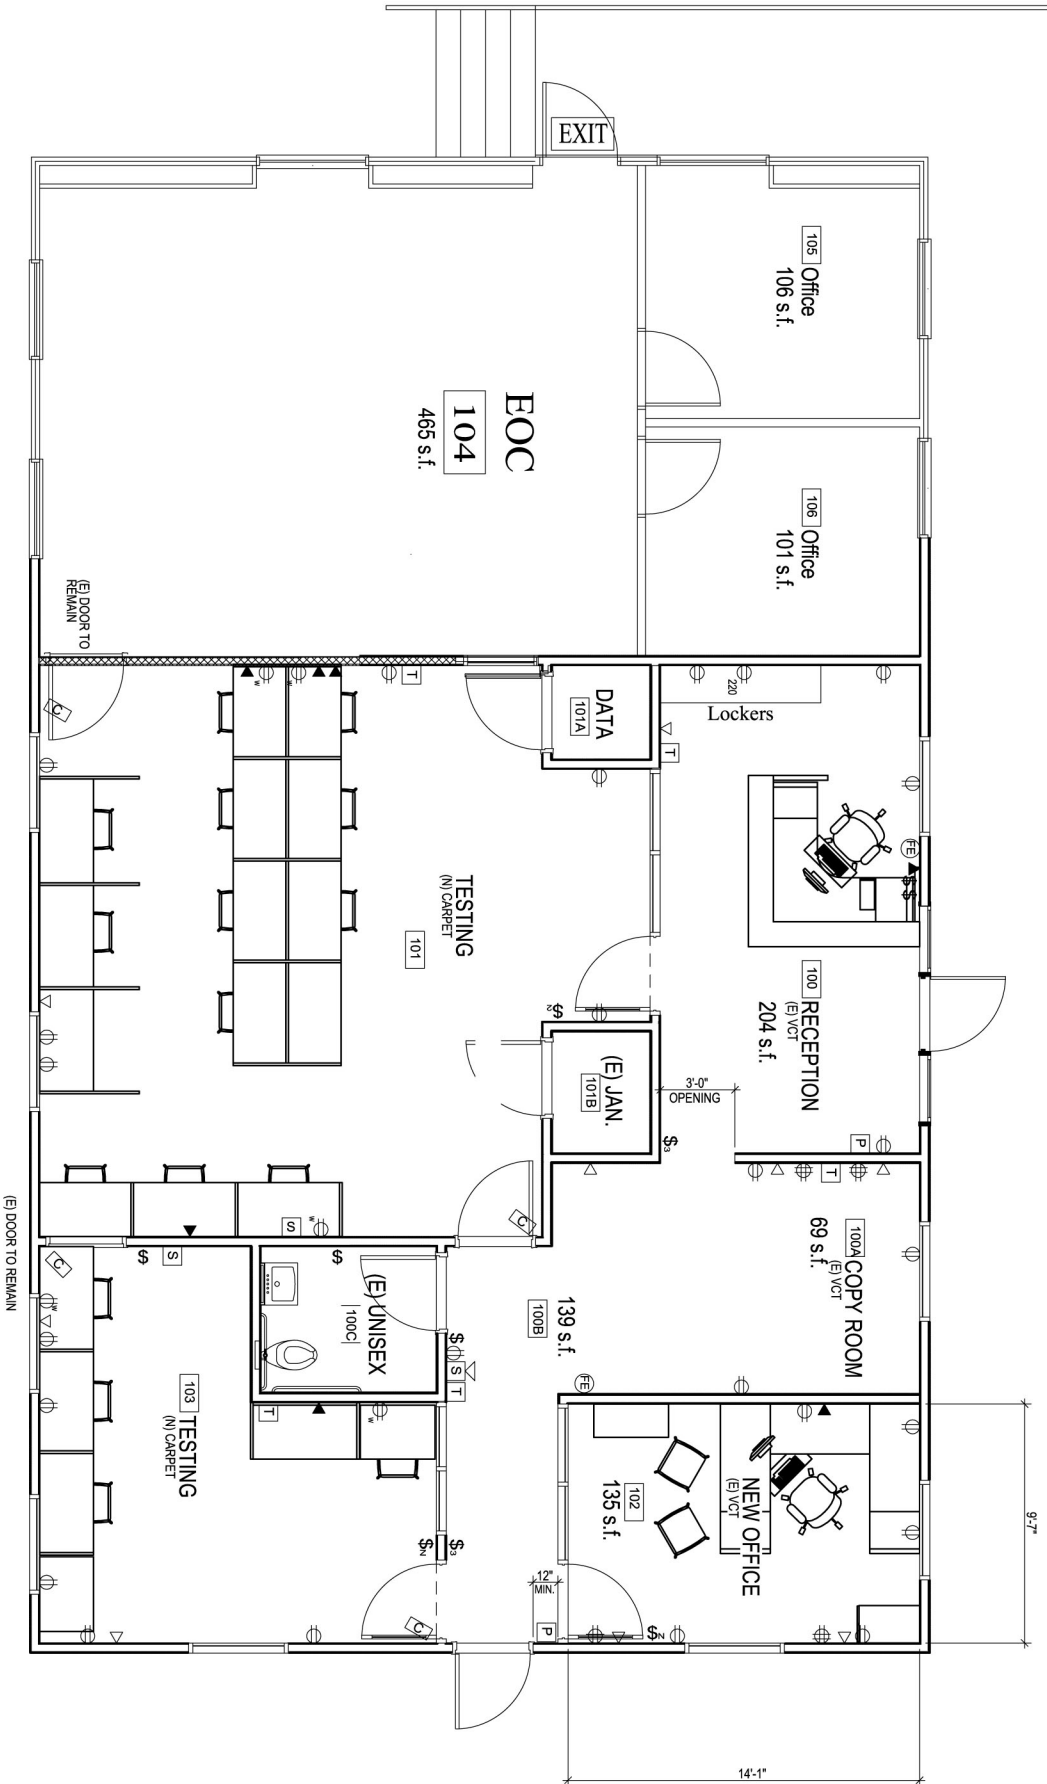


NORTH  
SCALE: NTS






# DOROTHY DONAHOE HALL (BLDG #32) NORTH EAST QUADRANT

NOTE: THIS FLOORPLAN DOES NOT DEPICT THE ACTUAL SIZE AND DIMENSIONS OF THE BUILDING AND SPACES. FIELD CONFIRM AND VERIFY ALL SIZES.

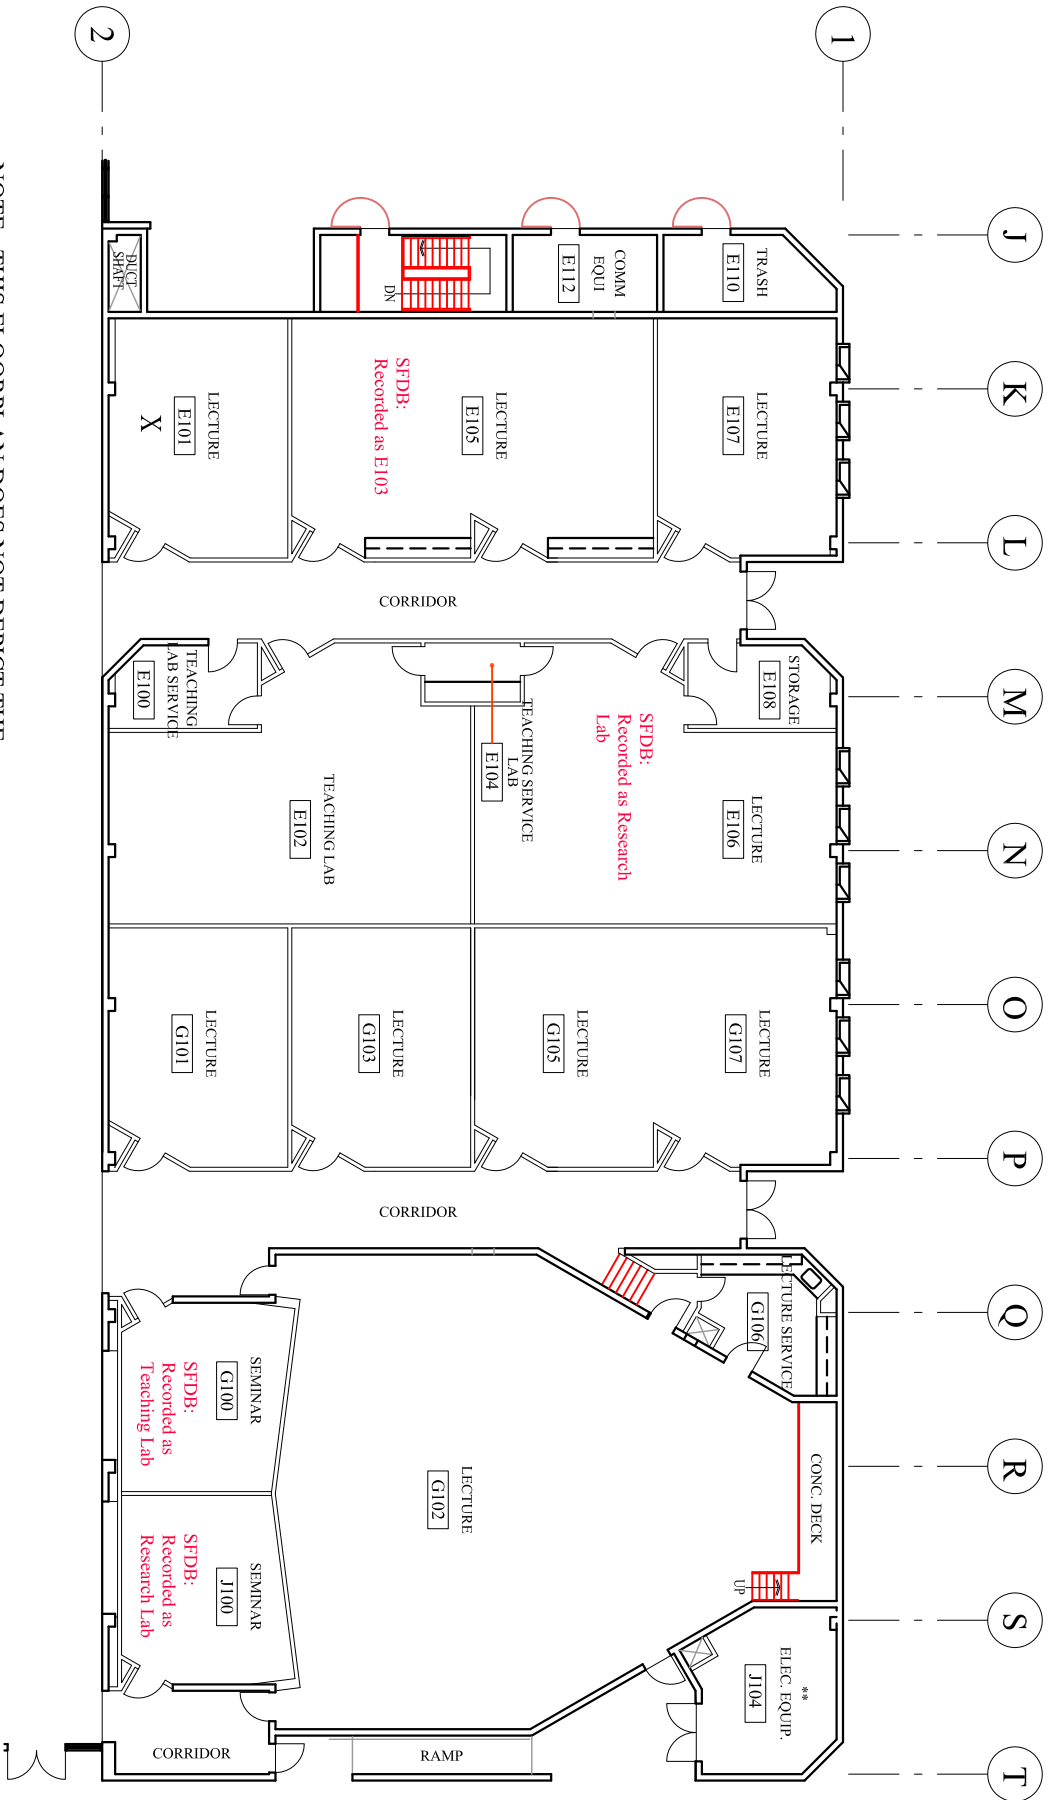

LECTURE  
J102


 


NORTH  
SCALE: NTS



# DOROTHY DONAHOE HALL (BLDG #32) NORTHWEST QUADRANT

NOTE: THIS FLOORPLAN DOES NOT DEPICT THE ACTUAL SIZE AND DIMENSIONS OF THE BUILDING AND SPACES. FIELD CONFIRM AND VERIFY ALL SIZES.

 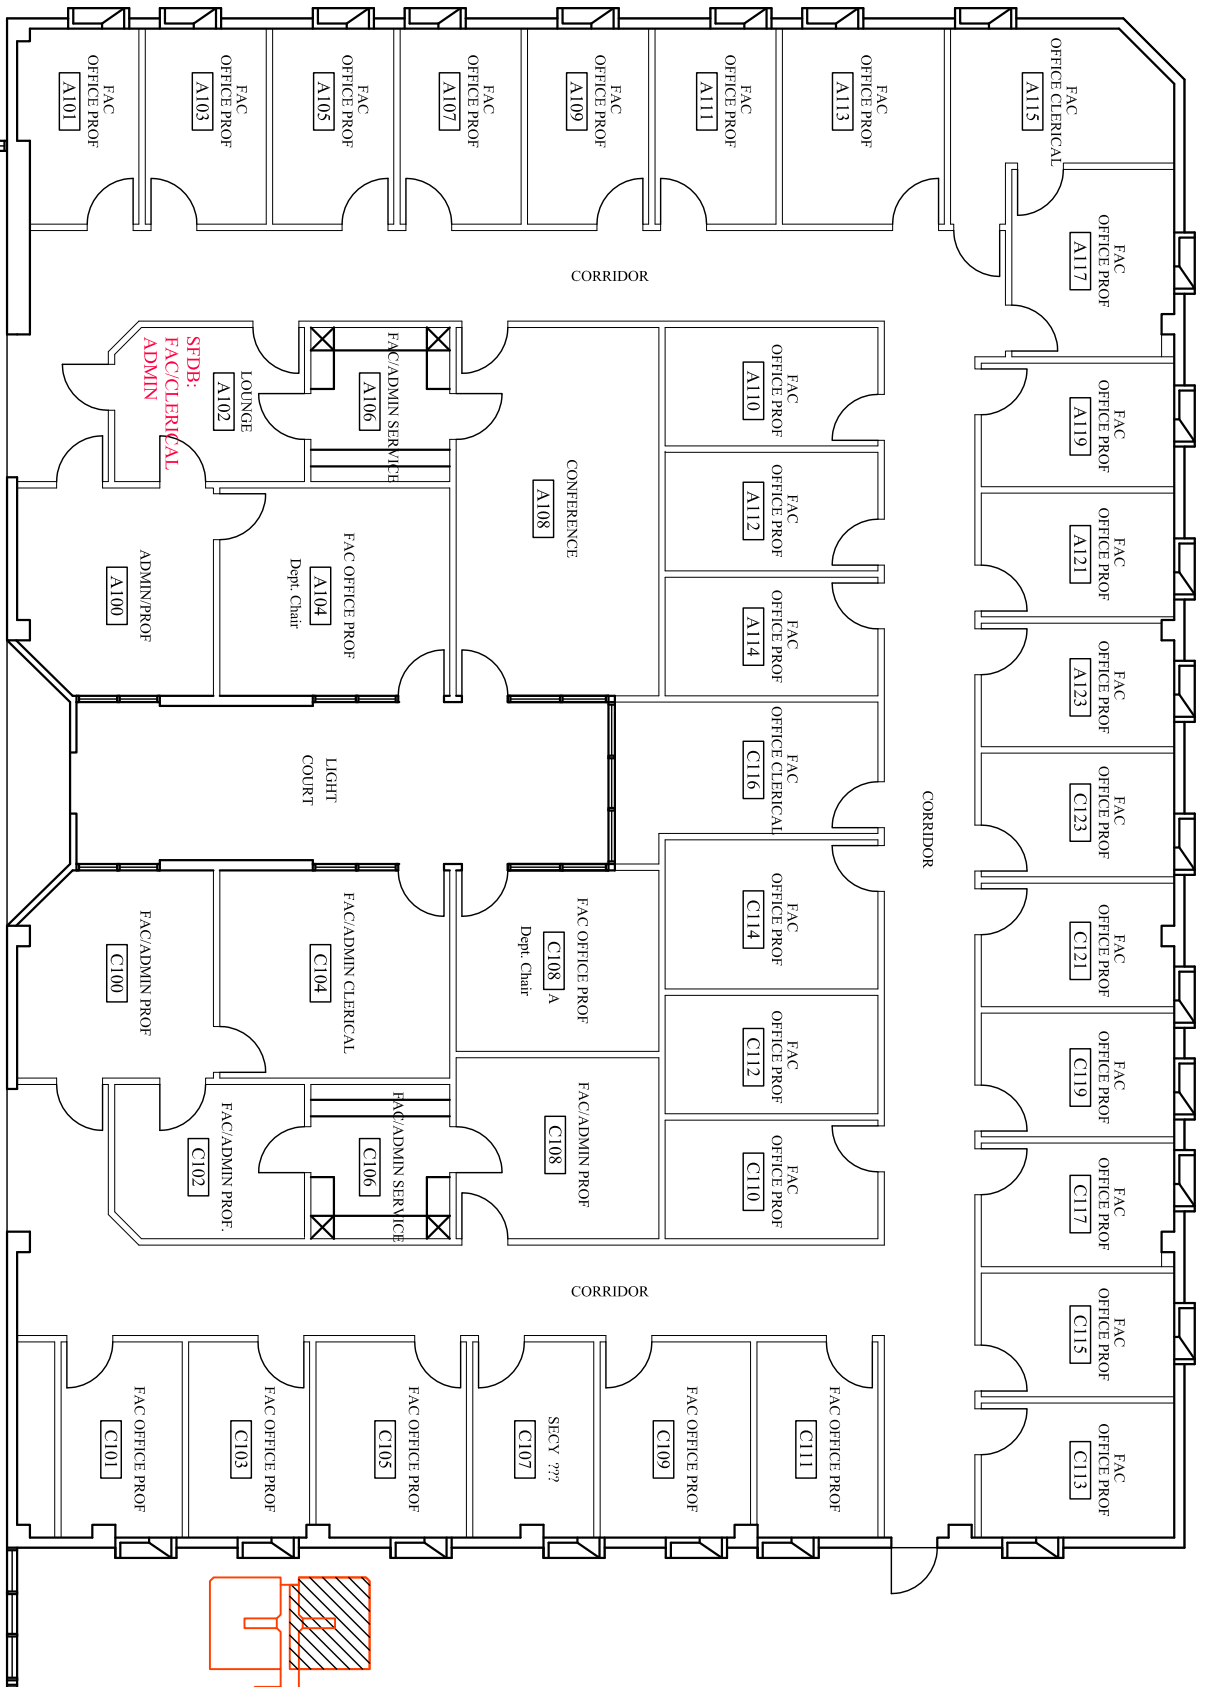




NORTH

SCALE: NTS



# DOROTHY DONAHOE HALL (BLDG #32) SOUTH EAST QUADRANT


NOTE: THIS FLOORPLAN DOES NOT DEPICT THE ACTUAL SIZE AND DIMENSIONS OF THE BUILDING AND SPACES. FIELD CONFIRM AND VERIFY ALL SIZES.

 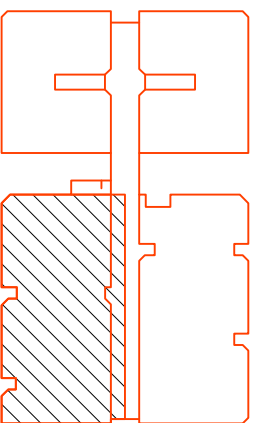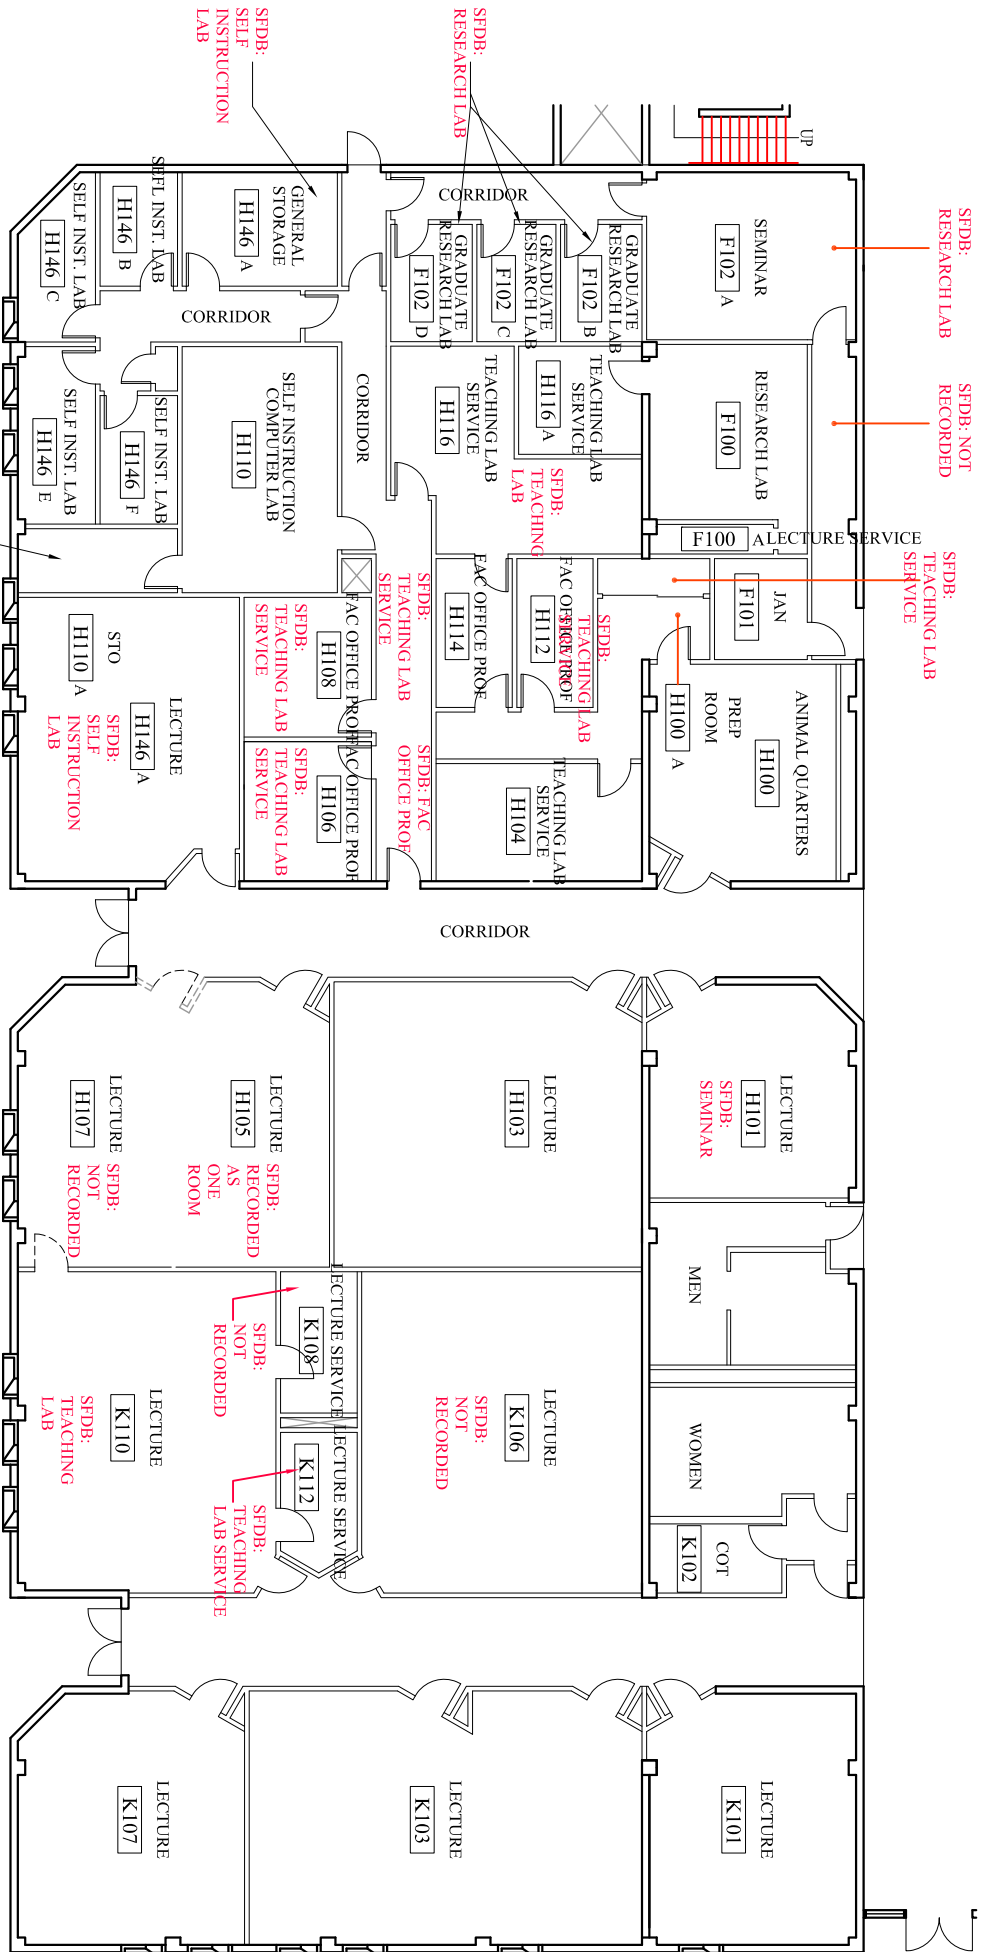



NORTH  
SCALE: NTS



# DOROTHY DONAHOE HALL (BLDG #32) SOUTHWEST QUADRANT

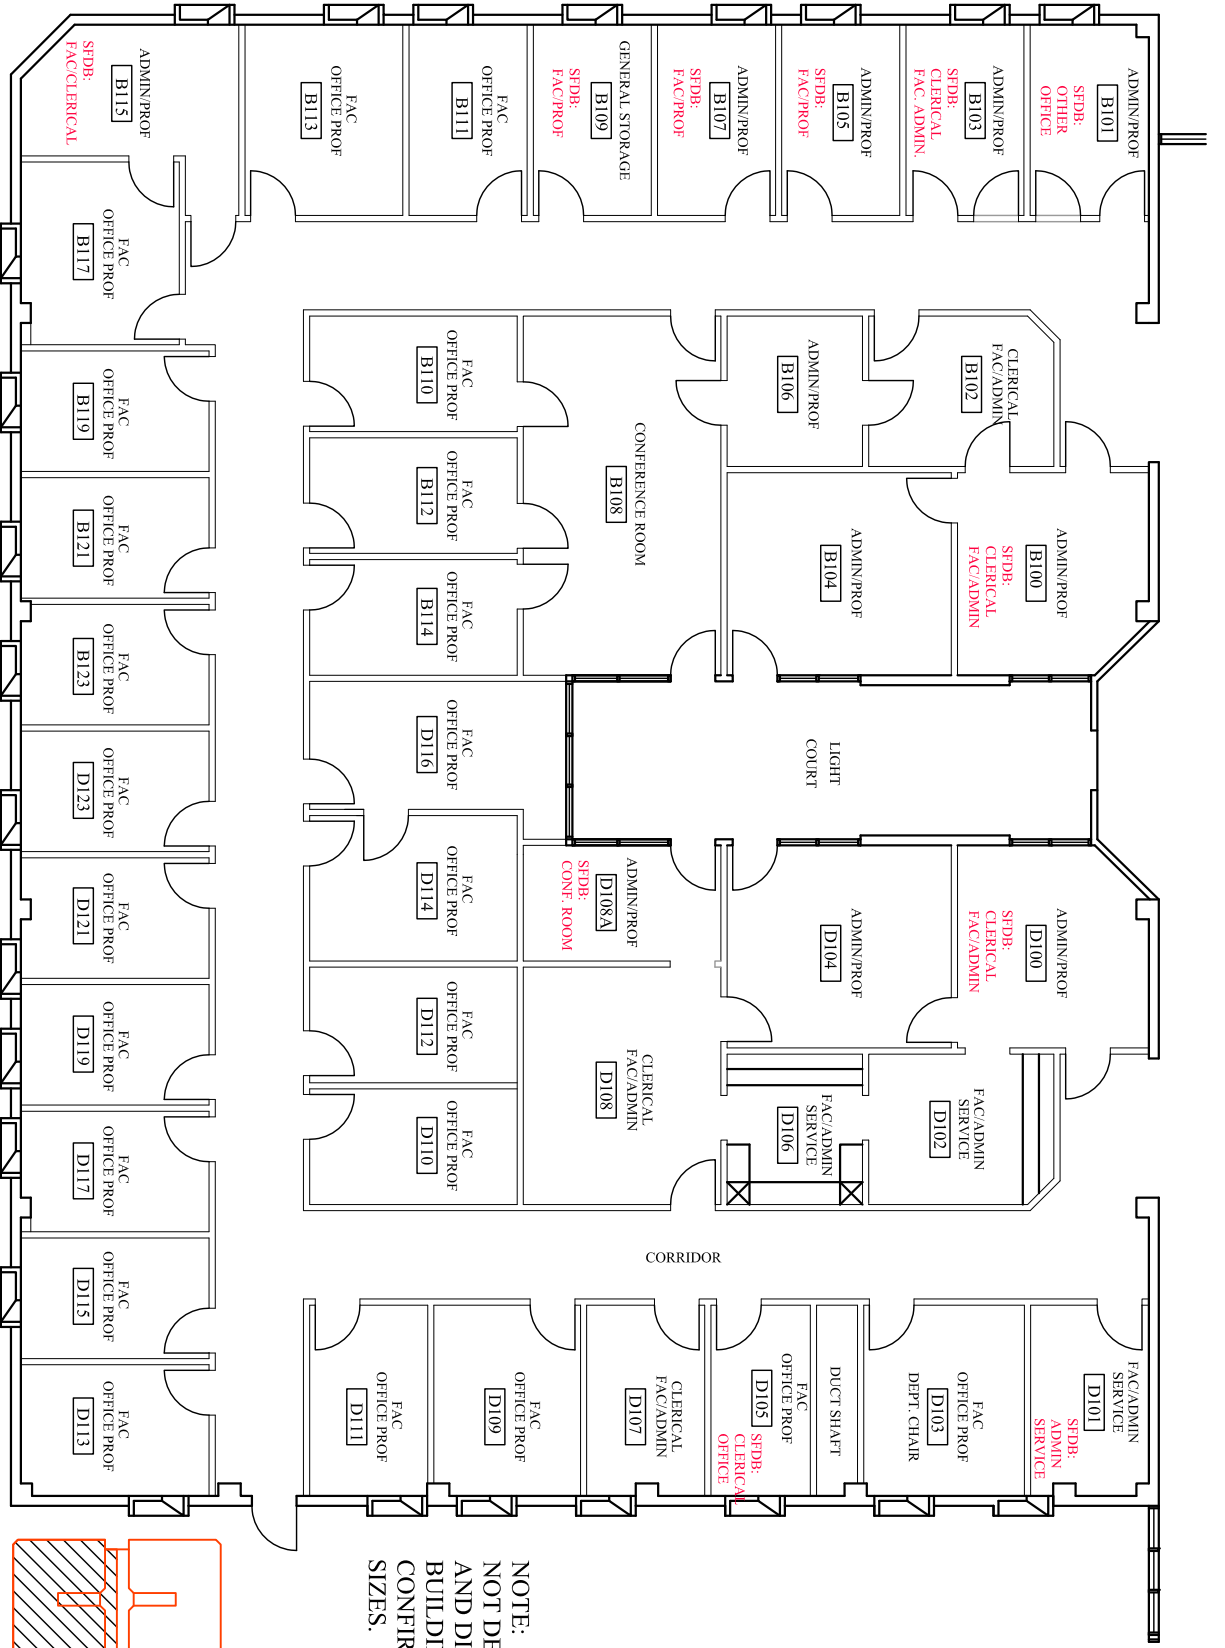

NOTE: THIS FLOORPLAN DOES NOT DEPICT THE ACTUAL SIZE AND DIMENSIONS OF THE BUILDING AND SPACES. FIELD CONFIRM AND VERIFY ALL SIZES.

 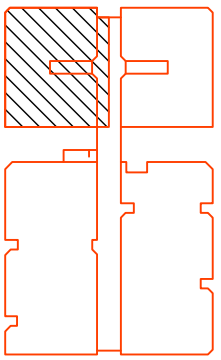



NORTH

SCALE: NTS



# DOROTHY DONAHOE HALL (BLDG #32) EAST QUADRANT

NOTE: THIS FLOORPLAN DOES NOT DEPICT THE ACTUAL SIZE AND DIMENSIONS OF THE BUILDING AND SPACES. FIELD CONFIRM AND VERIFY ALL SIZES.


 
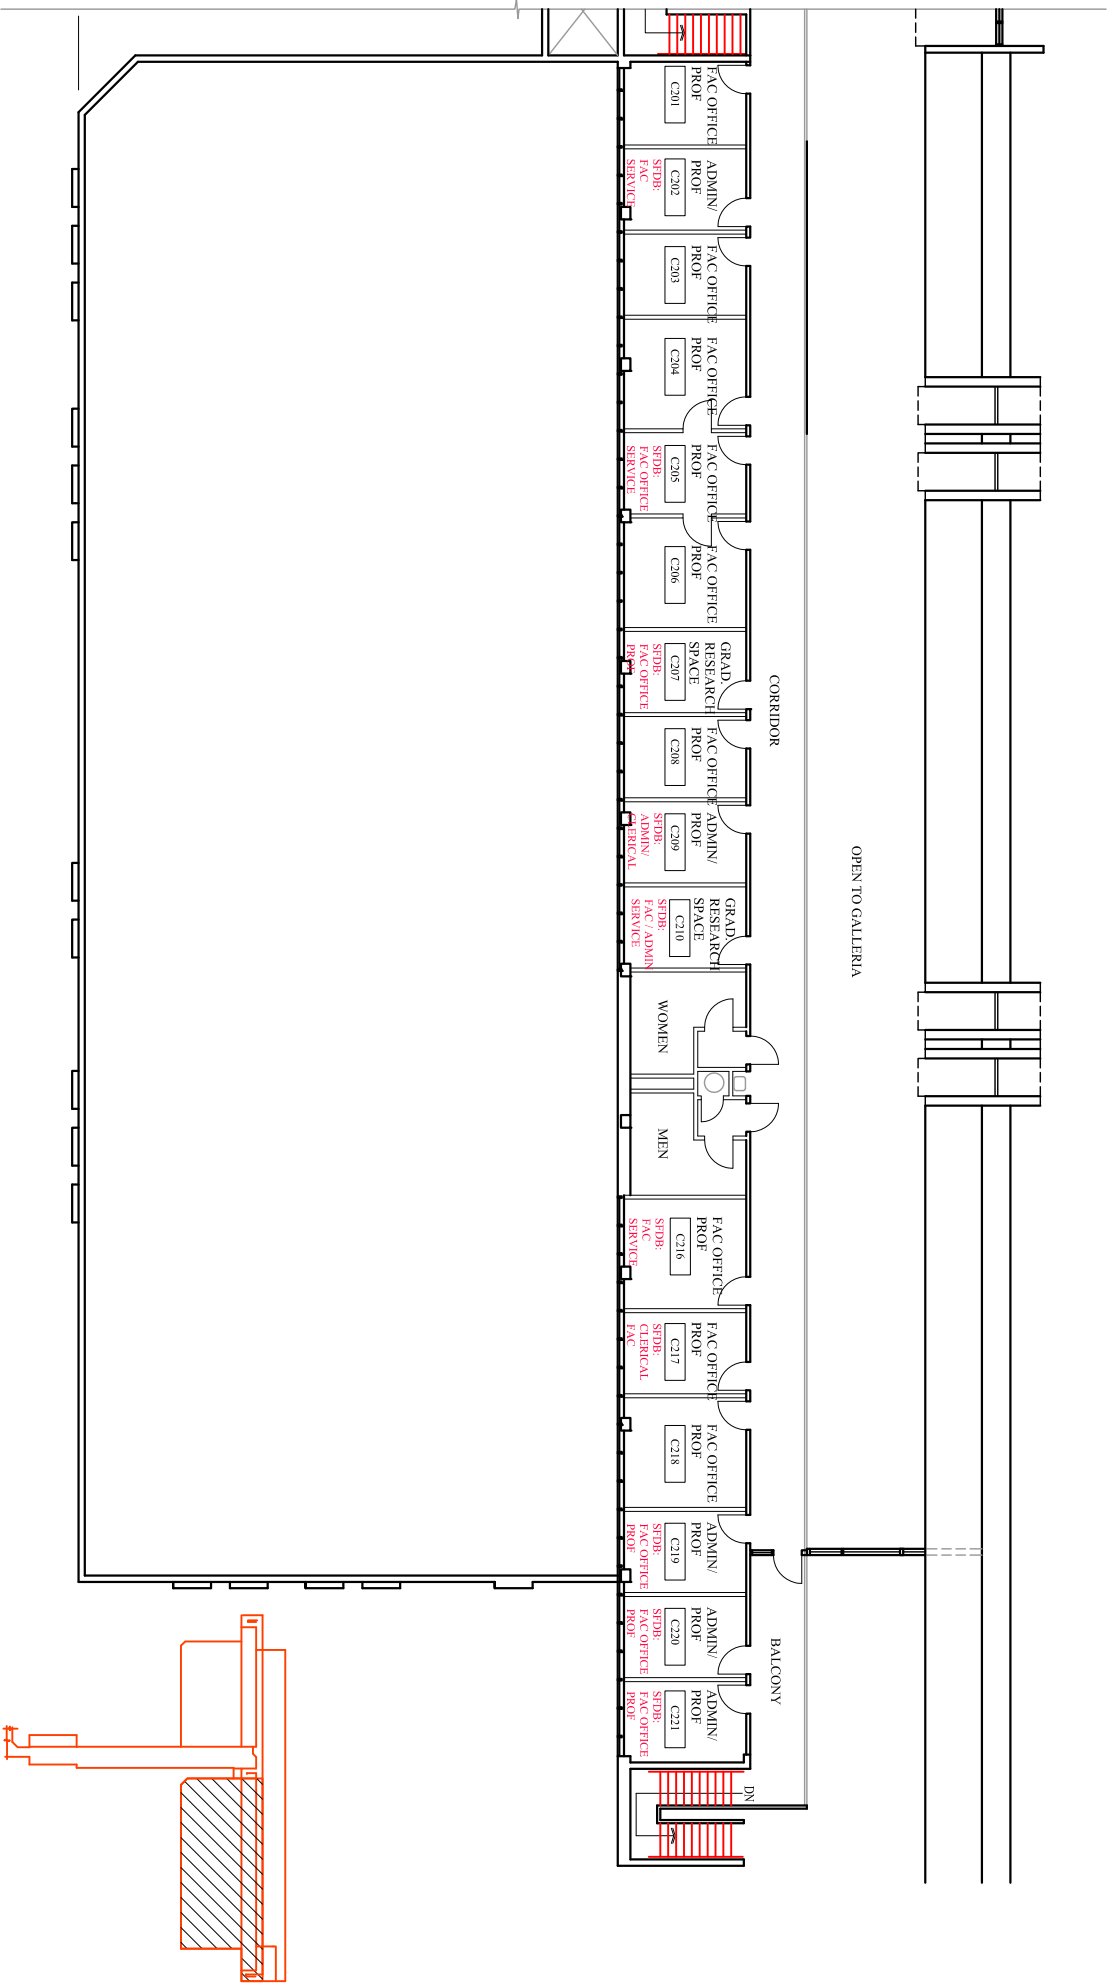


NORTH  
SCALE: NTS




# DOROTHY DONAHOE HALL (BLDG #32) WEST QUADRANT

NOTE: THIS FLOORPLAN DOES NOT DEPICT THE ACTUAL SIZE AND DIMENSIONS OF THE BUILDING AND SPACES. FIELD CONFIRM AND VERIFY ALL SIZES.

 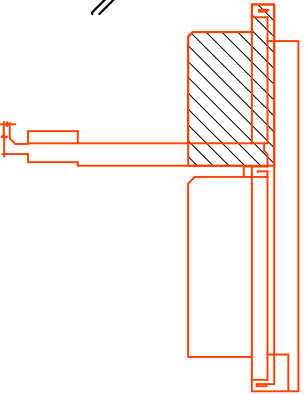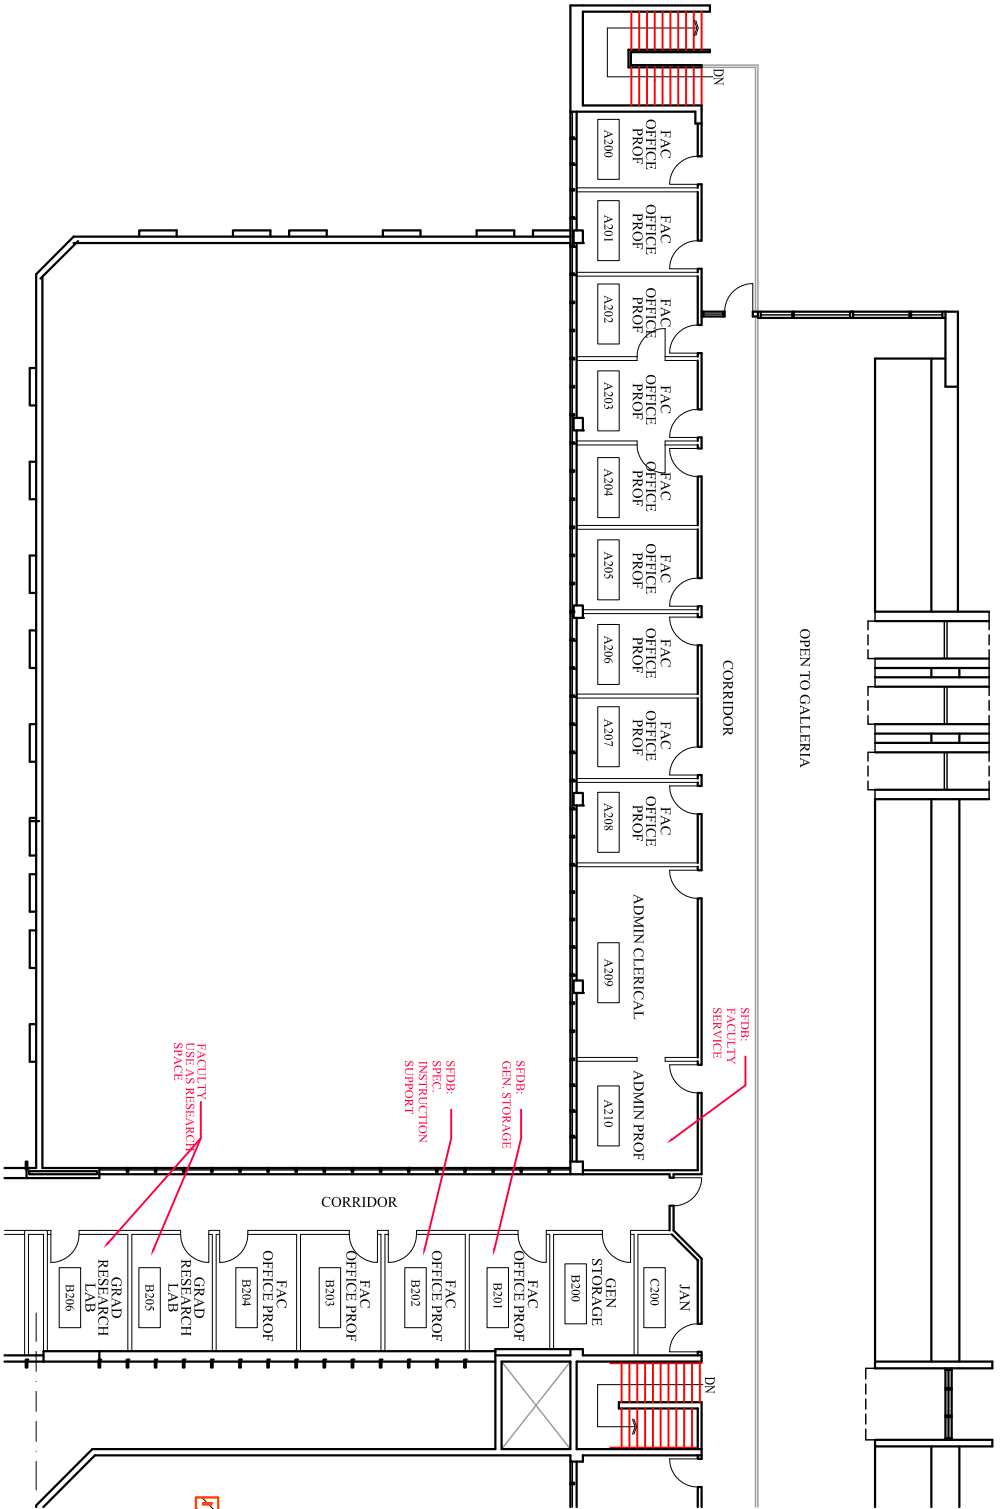




NORTH

SCALE: NTS

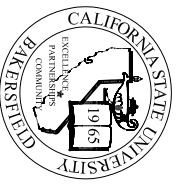


# DOROTHY DONAHOE HALL (BLDG #32) BRIDGE

NOTE: THIS FLOORPLAN DOES NOT DEPICT THE ACTUAL SIZE AND DIMENSIONS OF THE BUILDING AND SPACES. FIELD CONFIRM AND VERIFY ALL SIZES.

 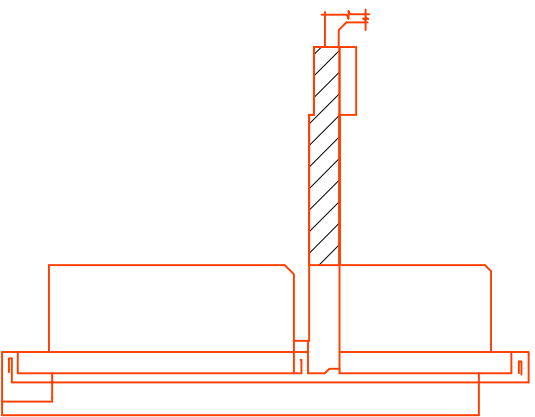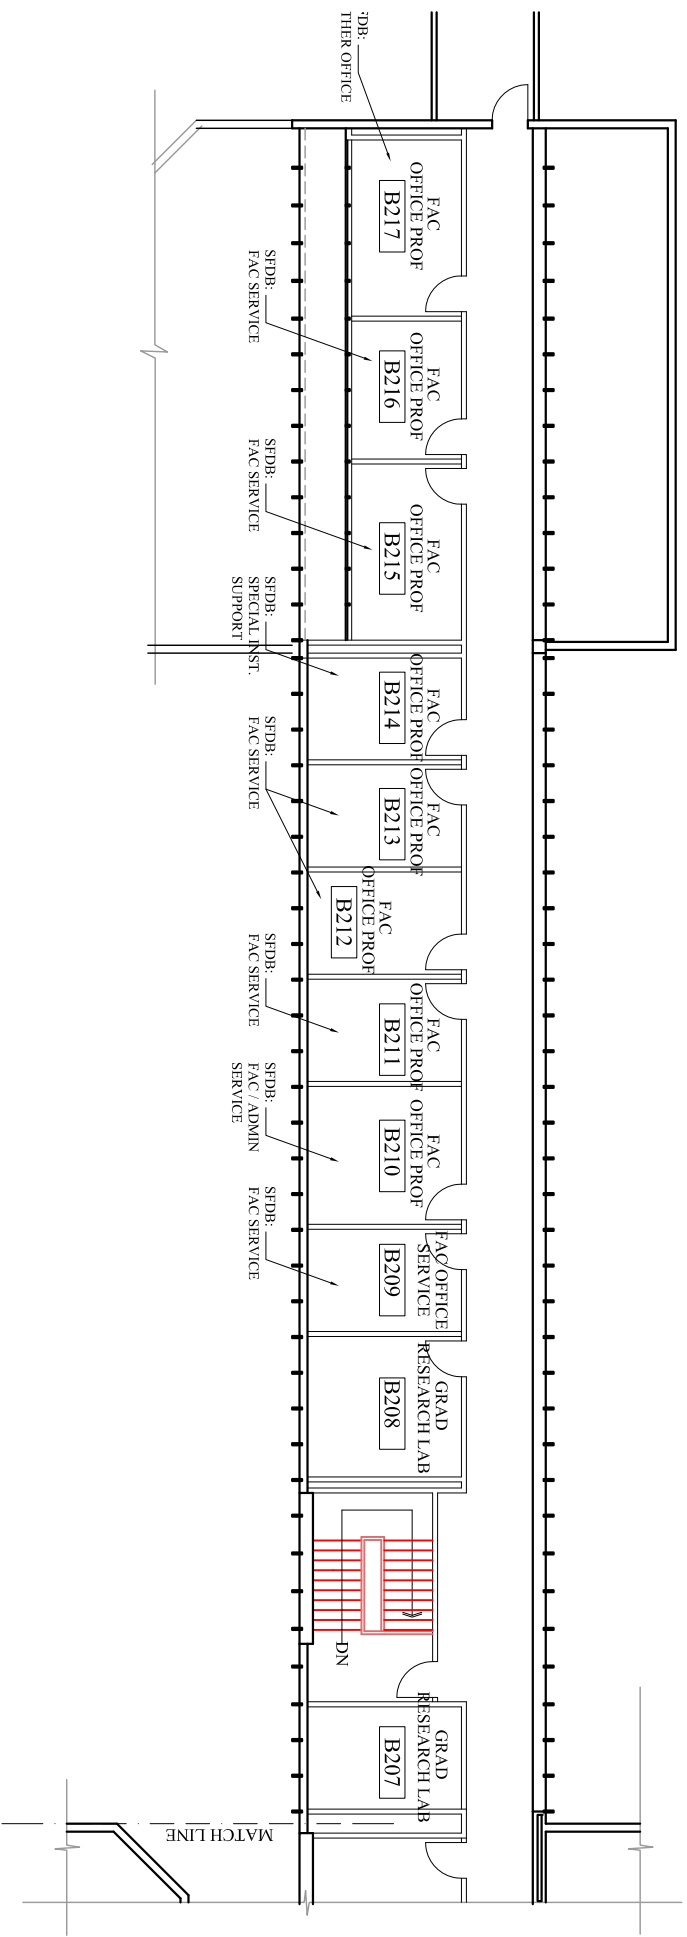


NORTH


SCALE: NTS

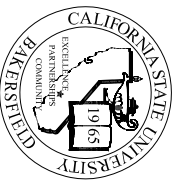

# P.E. MODULAR A (BLDG #333a)

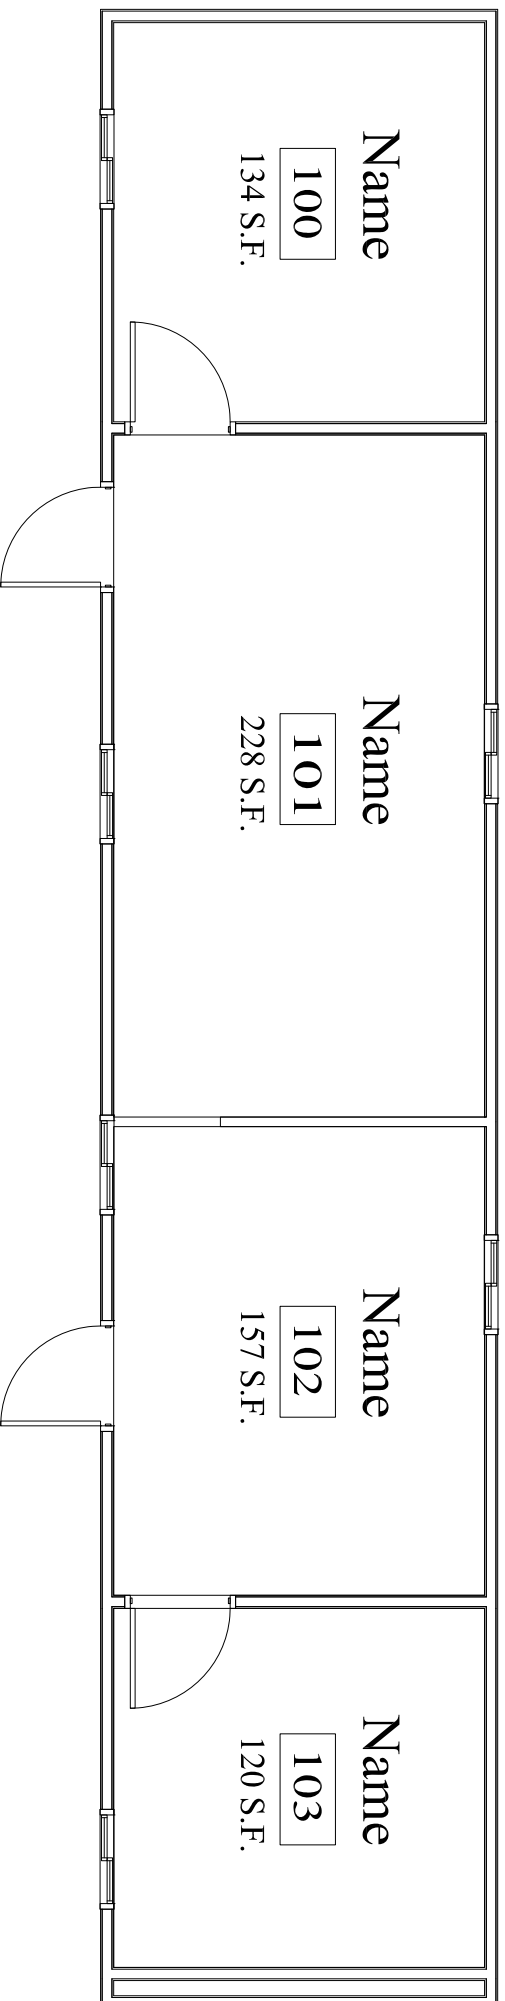


NOTE: THIS FLOORPLAN DOES NOT DEPICT THE ACTUAL SIZE AND DIMENSIONS OF THE BUILDING AND SPACES. FIELD CONFIRM AND VERIFY ALL SIZES.

 


NORTH

SCALE: NTS




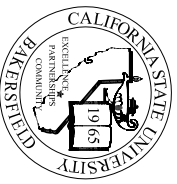

# P.E. MODULAR A (BLDG #333b)

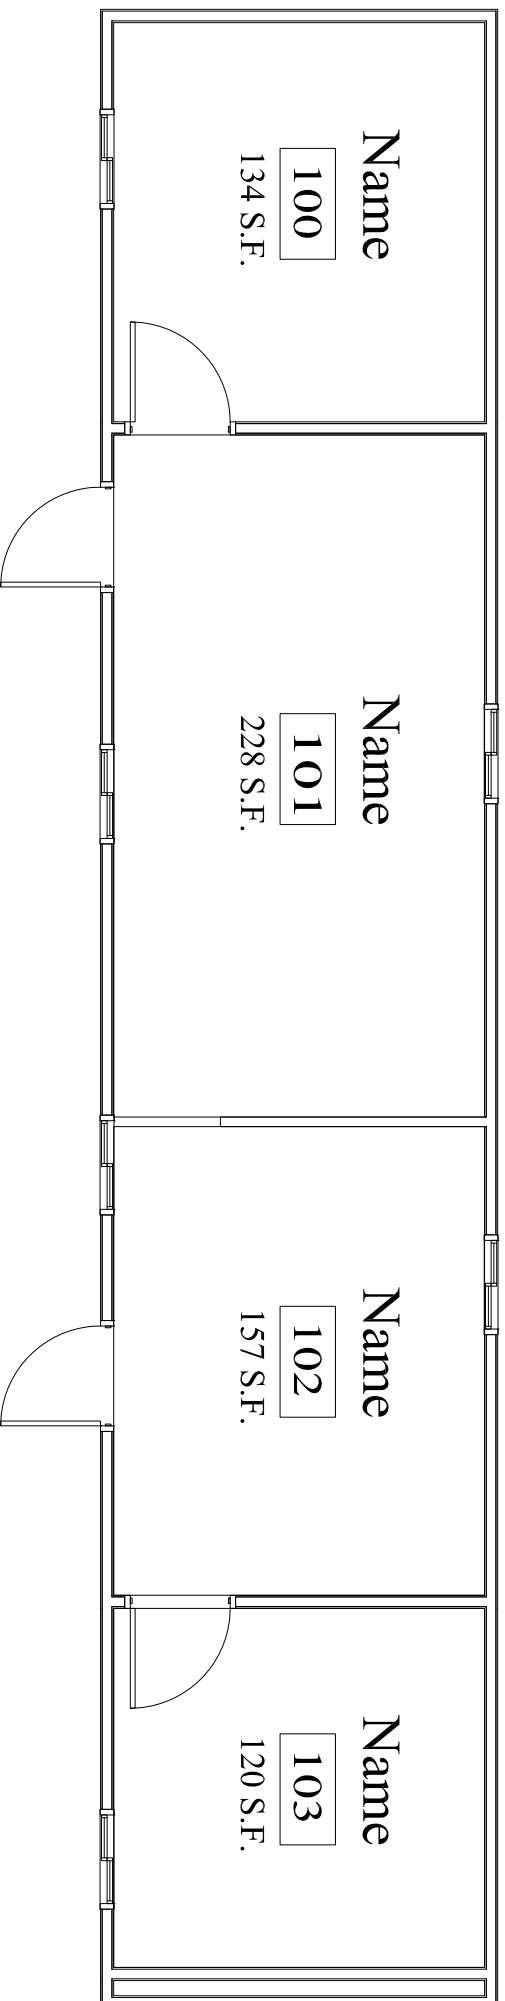

NOTE: THIS FLOORPLAN DOES NOT  
DEPICT THE ACTUAL SIZE AND  
DIMENSIONS OF THE BUILDING AND  
SPACES. FIELD CONFIRM AND  
VERIFY ALL SIZES.

 


NORTH


SCALE: NTS



# P.E. MODULAR A (BLDG #33c)

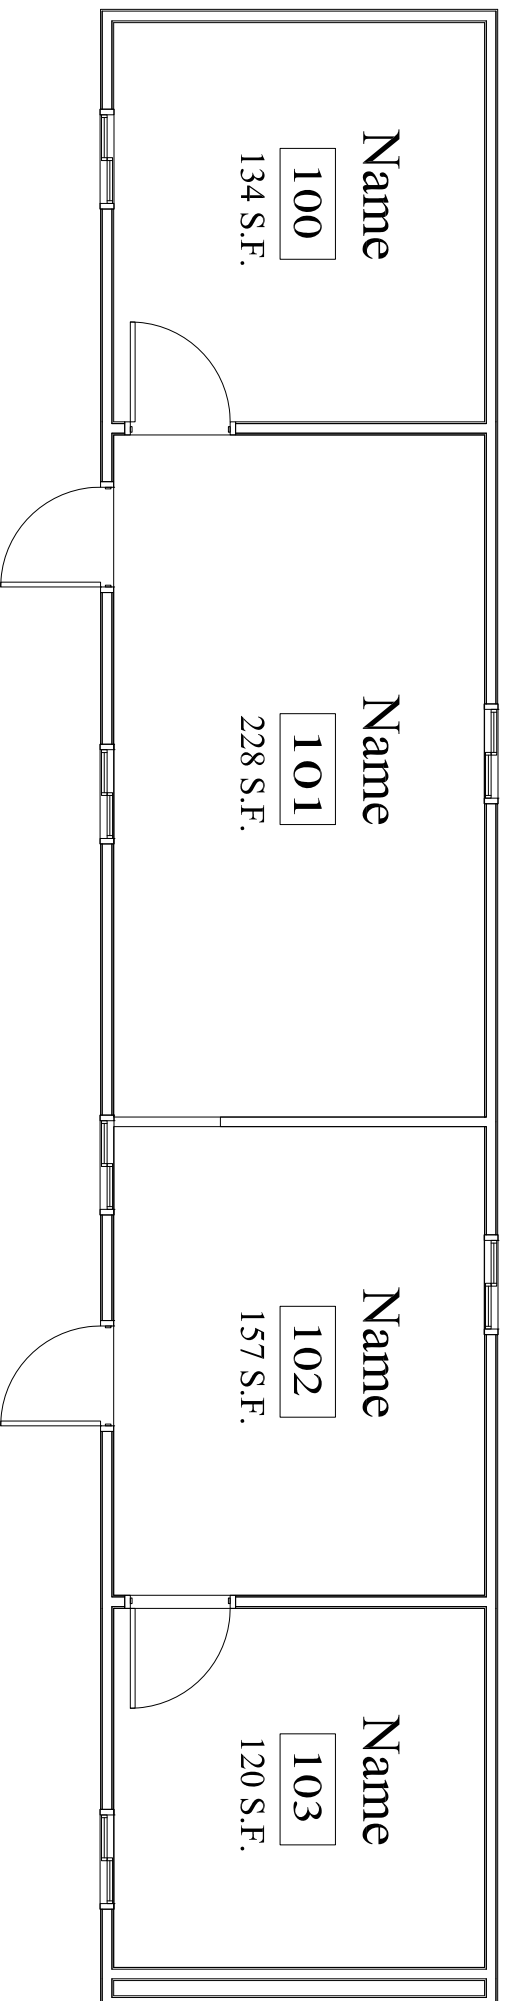

NOTE: THIS FLOORPLAN DOES NOT  
DEPICT THE ACTUAL SIZE AND  
DIMENSIONS OF THE BUILDING AND  
SPACES. FIELD CONFIRM AND  
VERIFY ALL SIZES.

 


NORTH


SCALE: NTS



# EDUCATION BUILDING (BLDG #34)

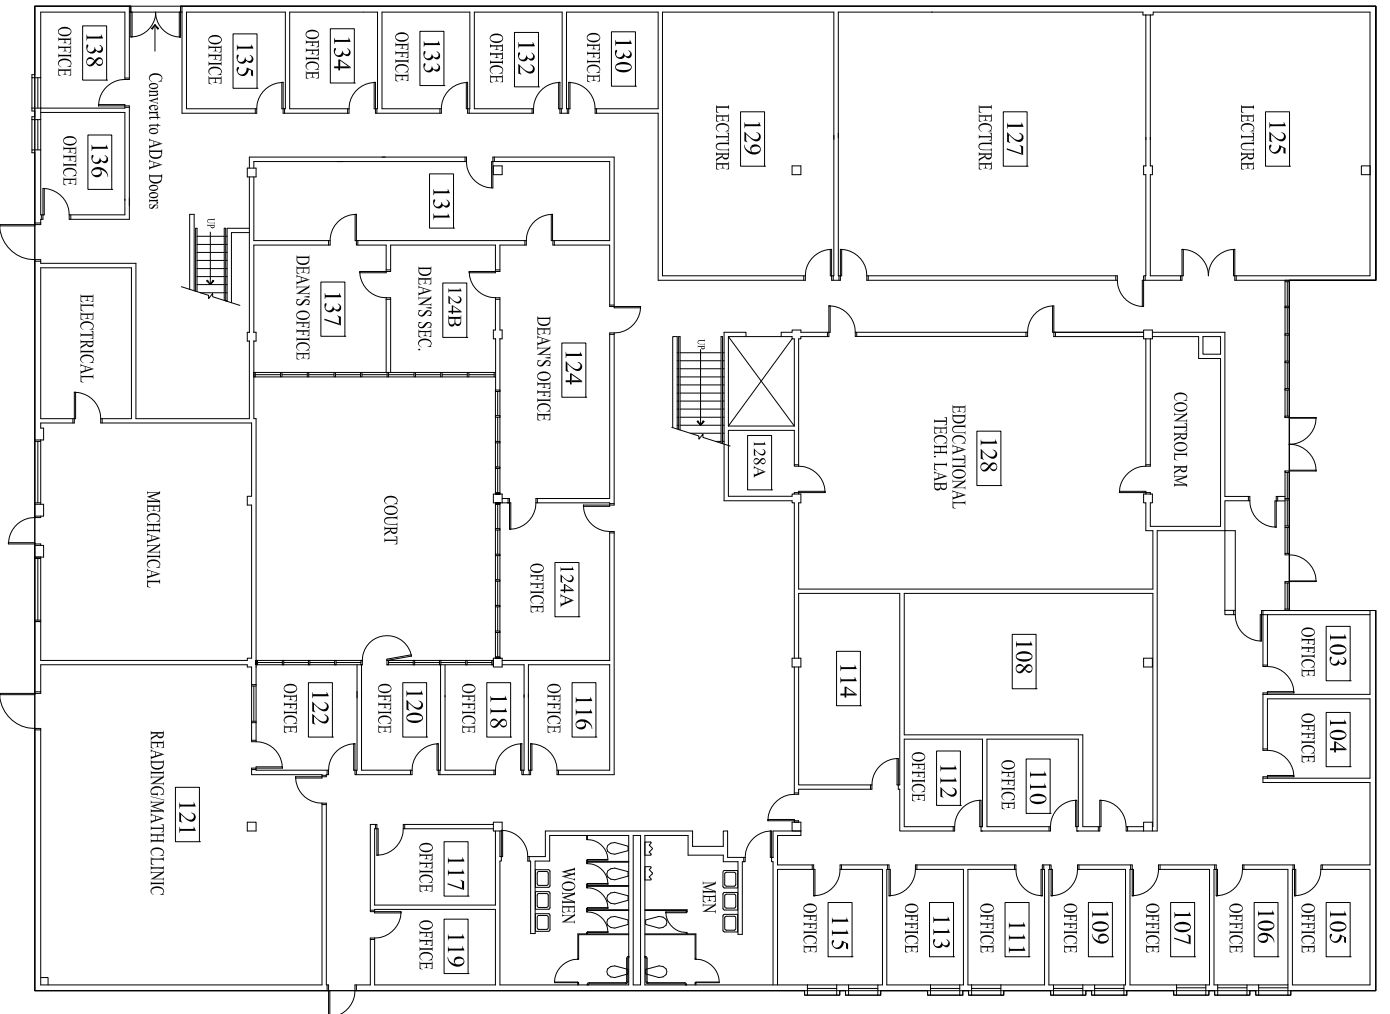


NOTE: THIS FLOORPLAN DOES NOT DEPICT THE ACTUAL SIZE AND DIMENSIONS OF THE BUILDING AND SPACES. FIELD CONFIRM AND VERIFY ALL SIZES.

 


NORTH


SCALE: NTS

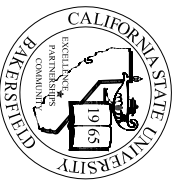

# EDUCATION BUILDING (BLDG #34) SECOND FLOOR

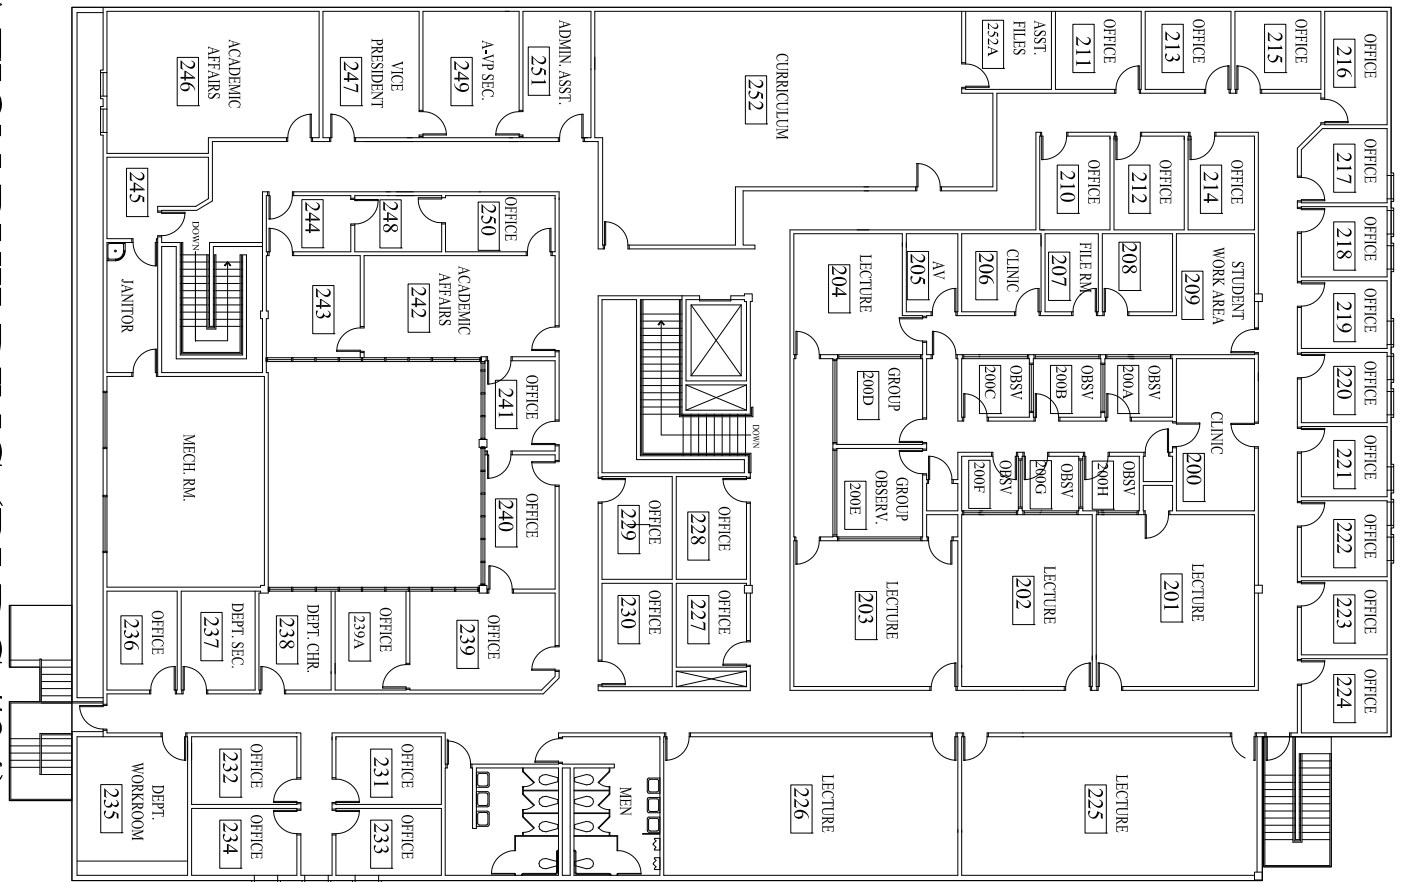

NOTE: THIS FLOORPLAN DOES NOT DEPICT THE ACTUAL SIZE AND DIMENSIONS OF THE BUILDING AND SPACES. FIELD CONFIRM AND VERIFY ALL SIZES.

 


NORTH

SCALE: NTS



# STUDENT HEALTH CENTER (#35)

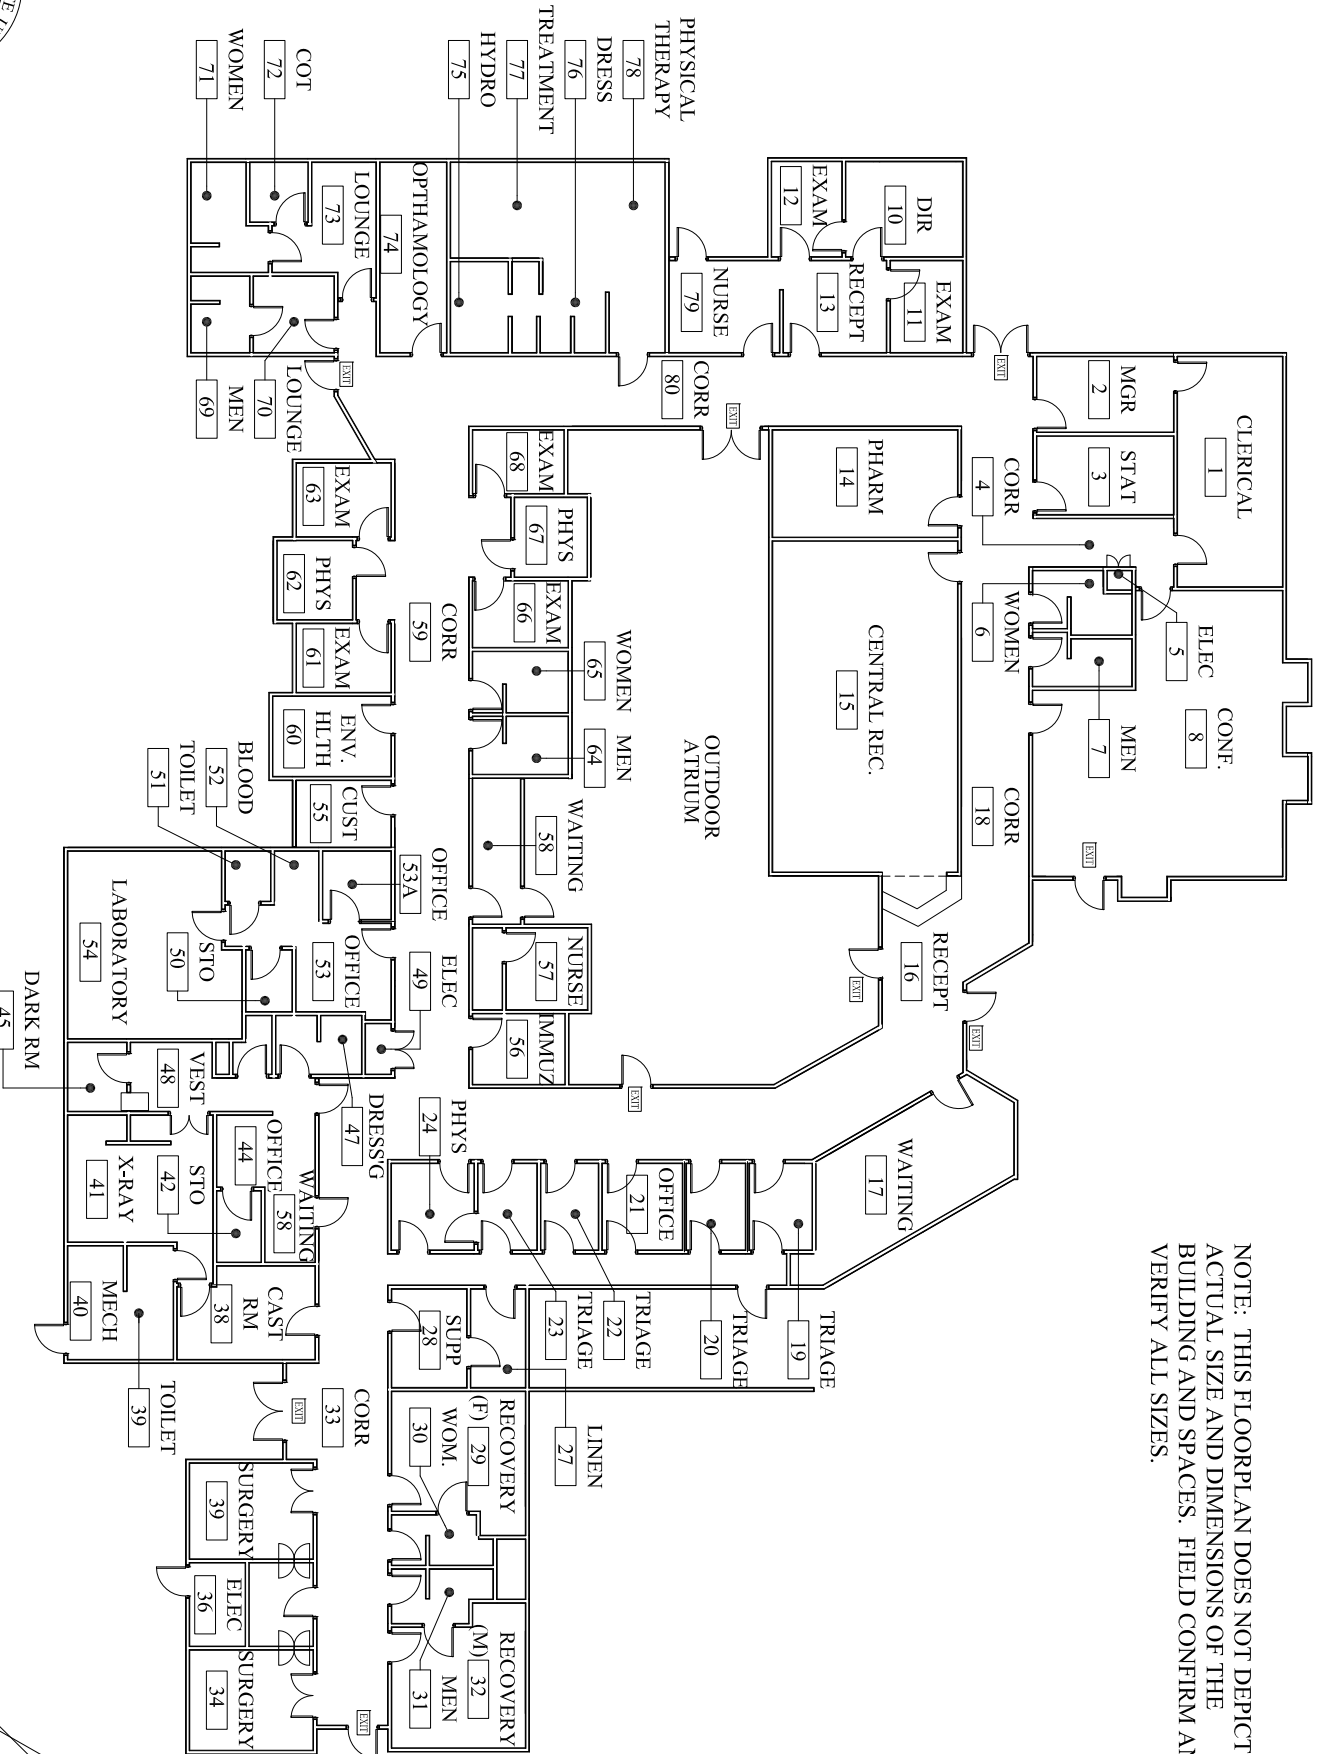


NOTE: THIS FLOORPLAN DOES NOT DEPICT THE ACTUAL SIZE AND DIMENSIONS OF THE BUILDING AND SPACES. FIELD CONFIRM AND VERIFY ALL SIZES.

NORTH


SCALE: NTS



# SCIENCE II (BLDG #36) FIRST FLOOR

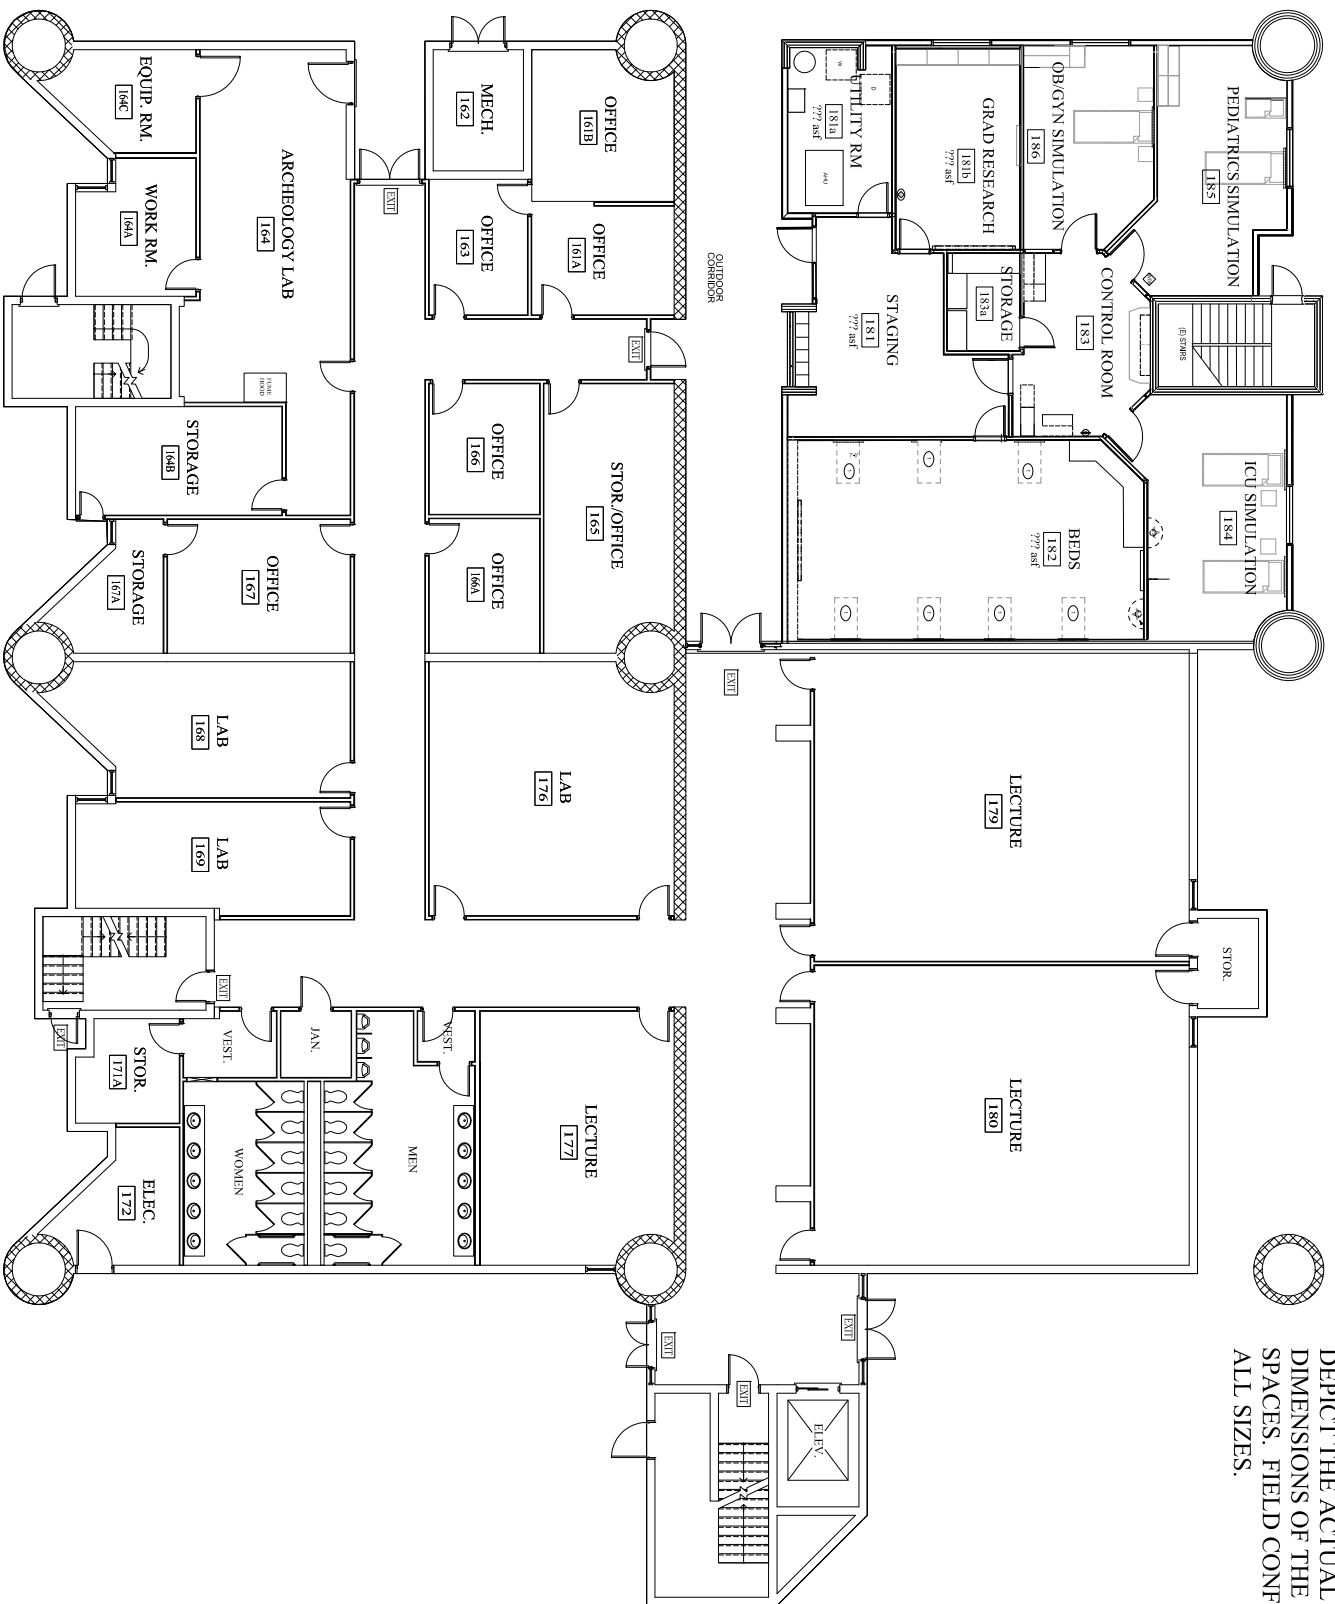


NOTE: THIS FLOORPLAN DOES NOT  
DEPICT THE ACTUAL SIZE AND  
DIMENSIONS OF THE BUILDING AND  
SPACES. FIELD CONFIRM AND VERIFY  
ALL SIZES.

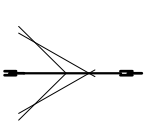


NORTH  
SCALE: NTS



# SCIENCE II (BLDG #36) SECOND FLOOR

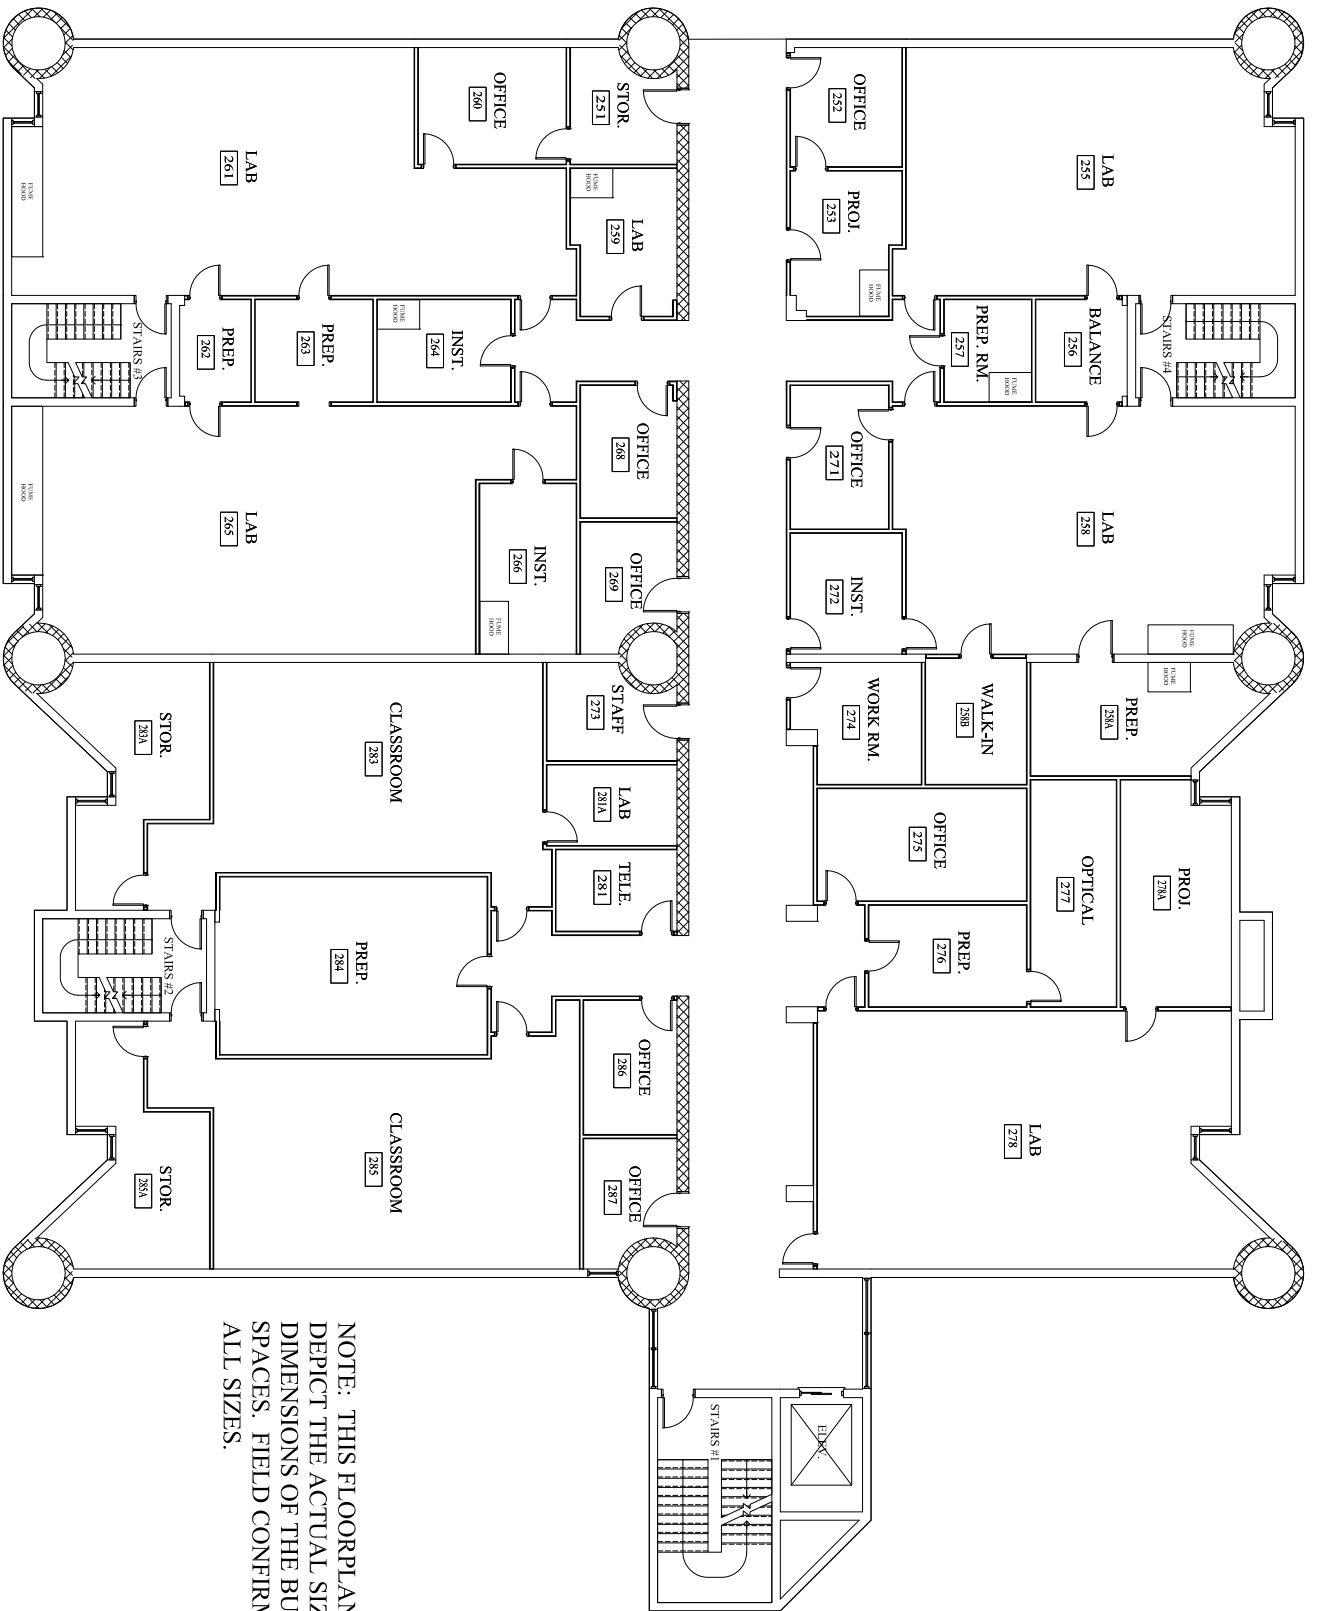

NOTE: THIS FLOORPLAN DOES NOT  
DEPICT THE ACTUAL SIZE AND  
DIMENSIONS OF THE BUILDING AND  
SPACES. FIELD CONFIRM AND VERIFY  
ALL SIZES.

 


NORTH


SCALE: NTS



# SCIENCE II (BLDG #36) THIRD FLOOR

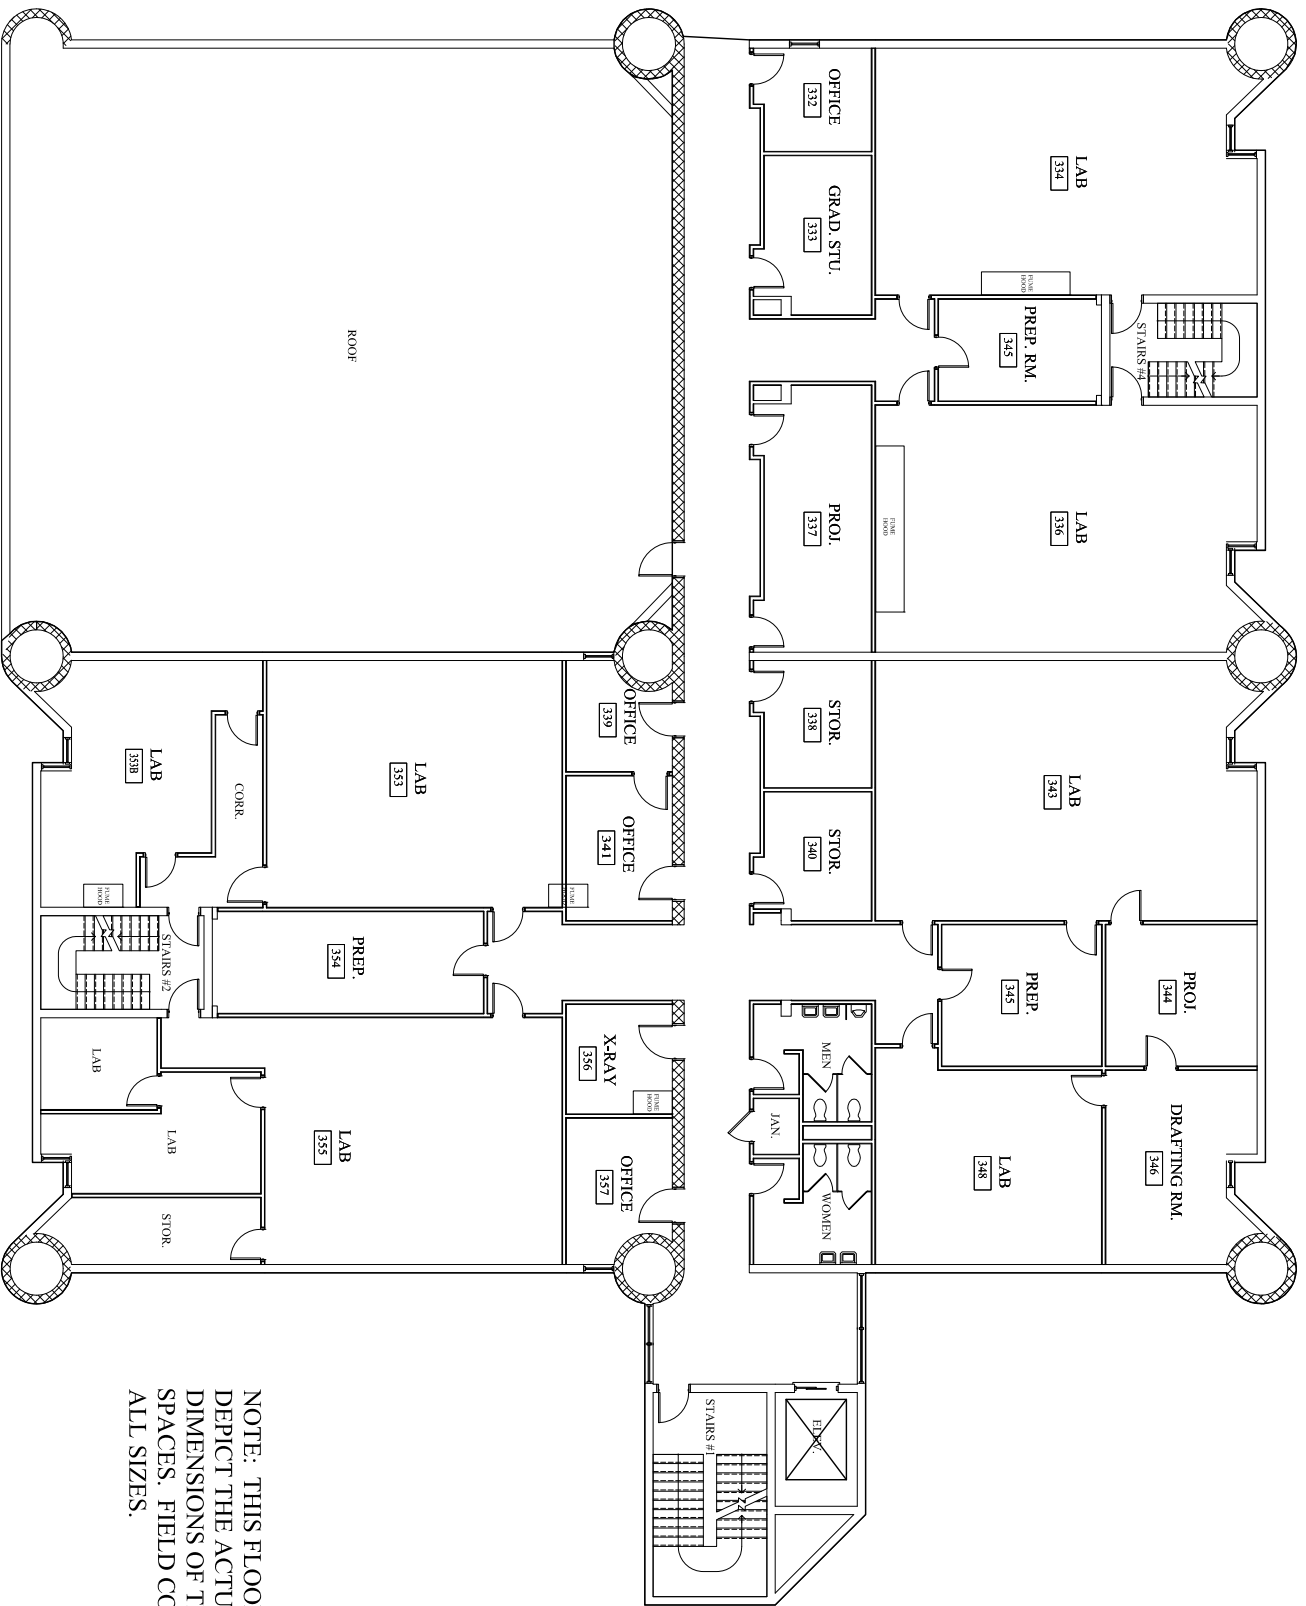

NOTE: THIS FLOORPLAN DOES NOT  
DEPICT THE ACTUAL SIZE AND  
DIMENSIONS OF THE BUILDING AND  
SPACES. FIELD CONFIRM AND VERIFY  
ALL SIZES.

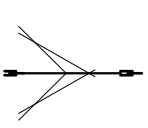


NORTH  
SCALE: NTS






# FACILITIES MANAGEMENT (BLDG #37)

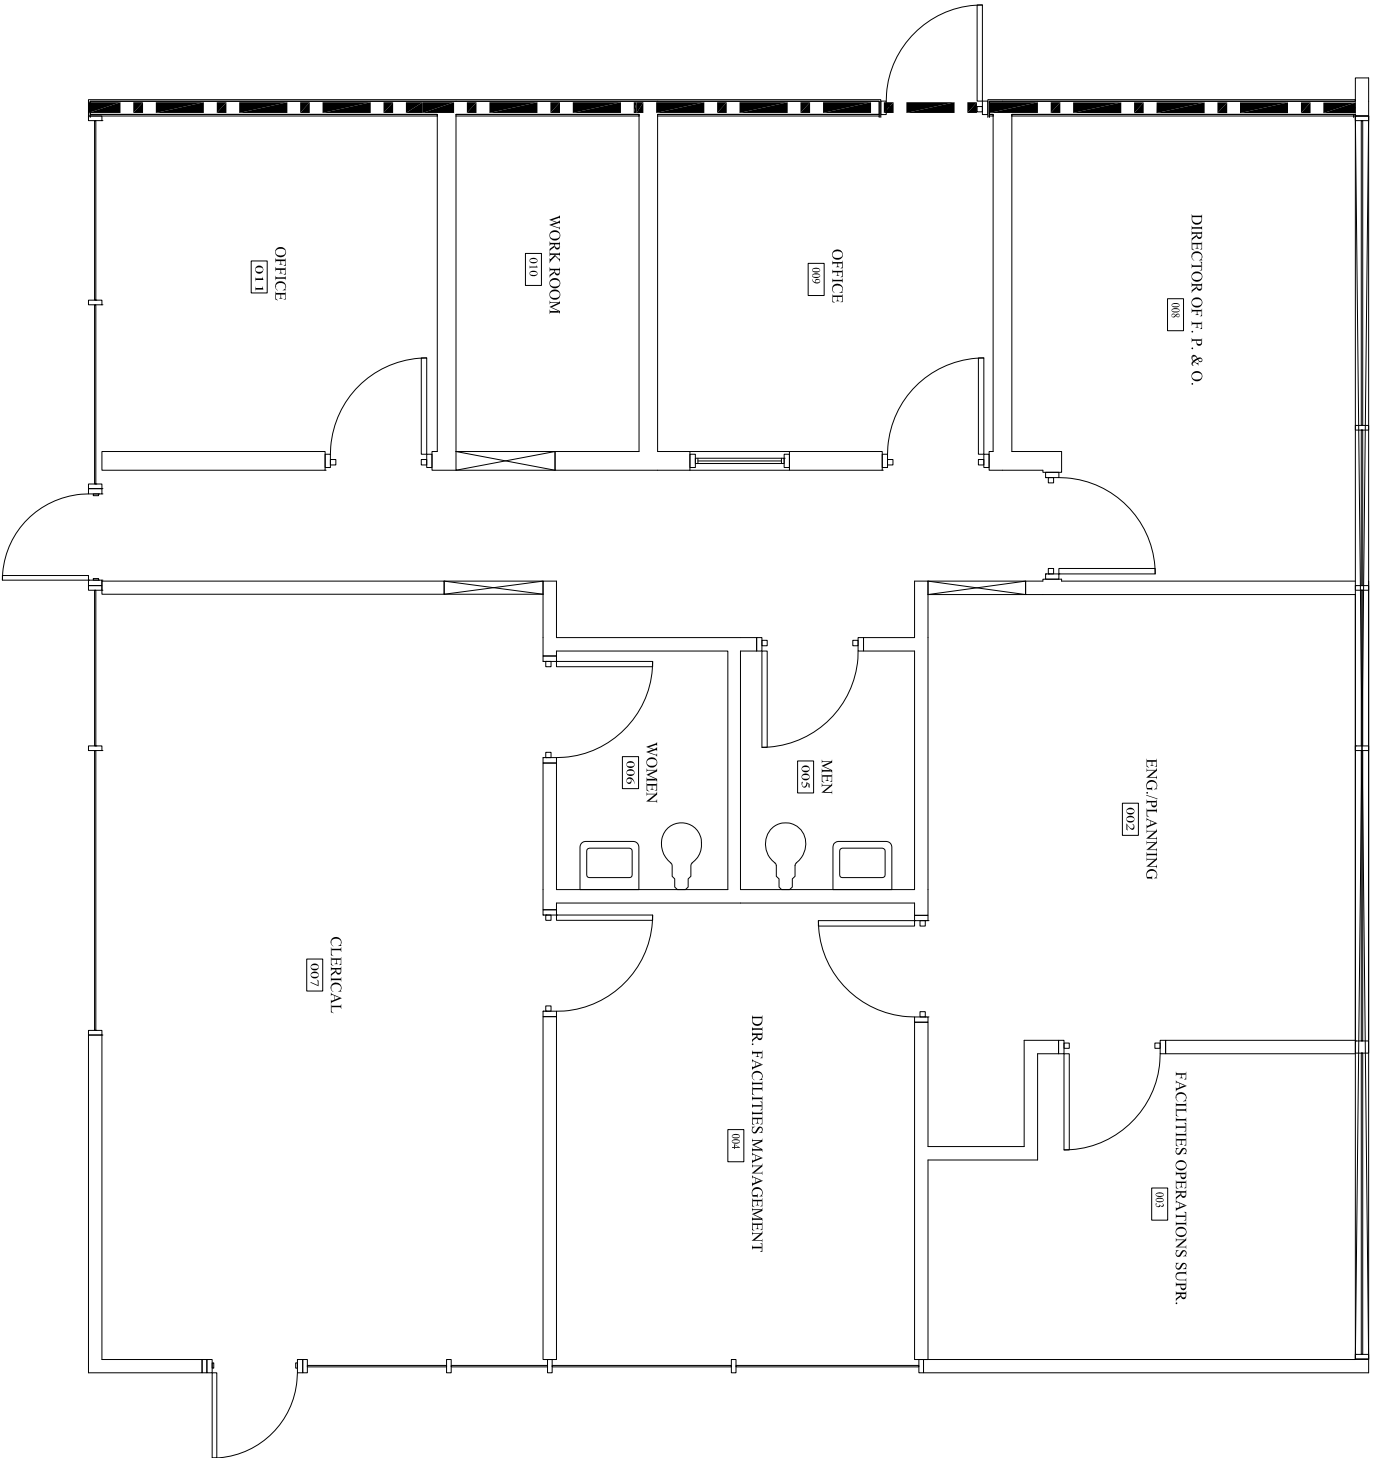

NOTE: THIS FLOORPLAN DOES NOT DEPICT THE ACTUAL SIZE AND DIMENSIONS OF THE BUILDING AND SPACES. FIELD CONFIRM AND VERIFY ALL SIZES.

 

NORTH

SCALE: NTS







# Cafeteria

## RUNNER (BLDG #38)


NOTE: THIS FLOORPLAN DOES NOT  
 DEPICT THE ACTUAL SIZE AND  
 DIMENSIONS OF THE BUILDING AND  
 SPACES. FIELD CONFIRM AND VERIFY  
 ALL SIZES.

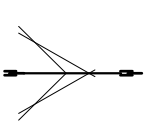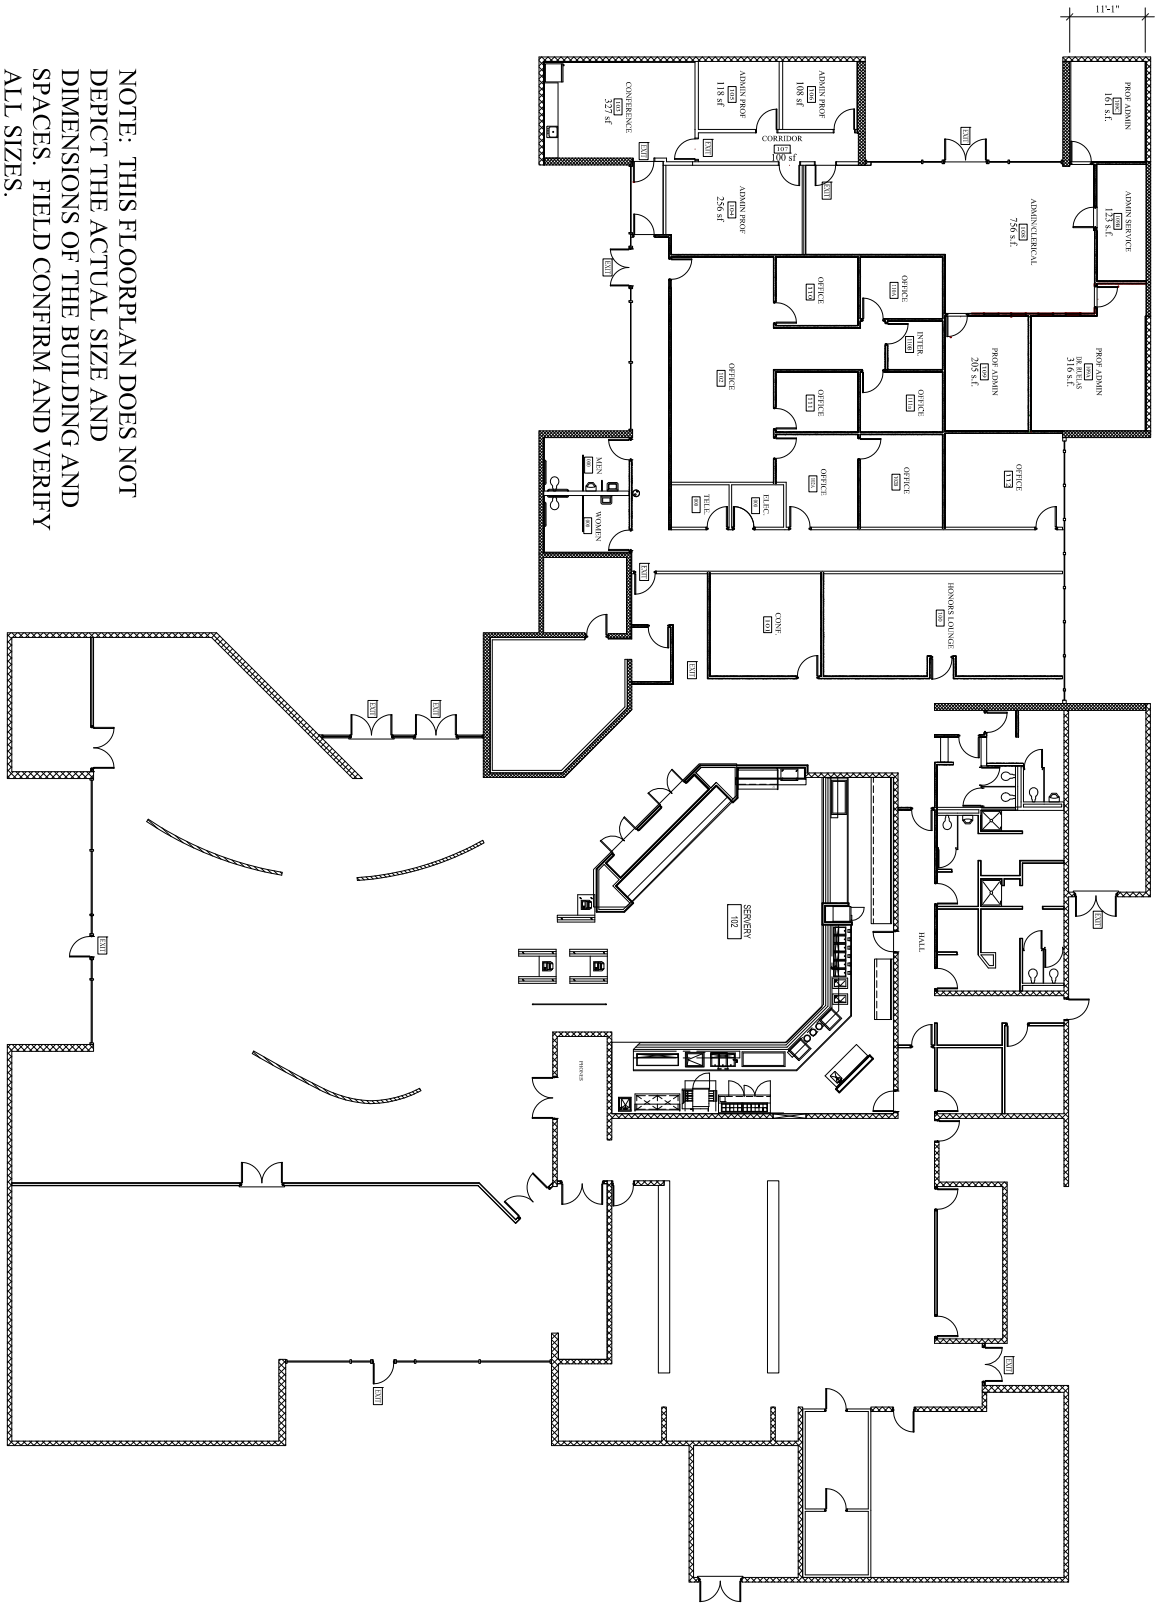

NORTH  
 SCALE: NTS




# DORE THEATER, TODD MADIGAN ART GALLERY, & MUSIC BUILDING COMPLEX (BLDG #39)

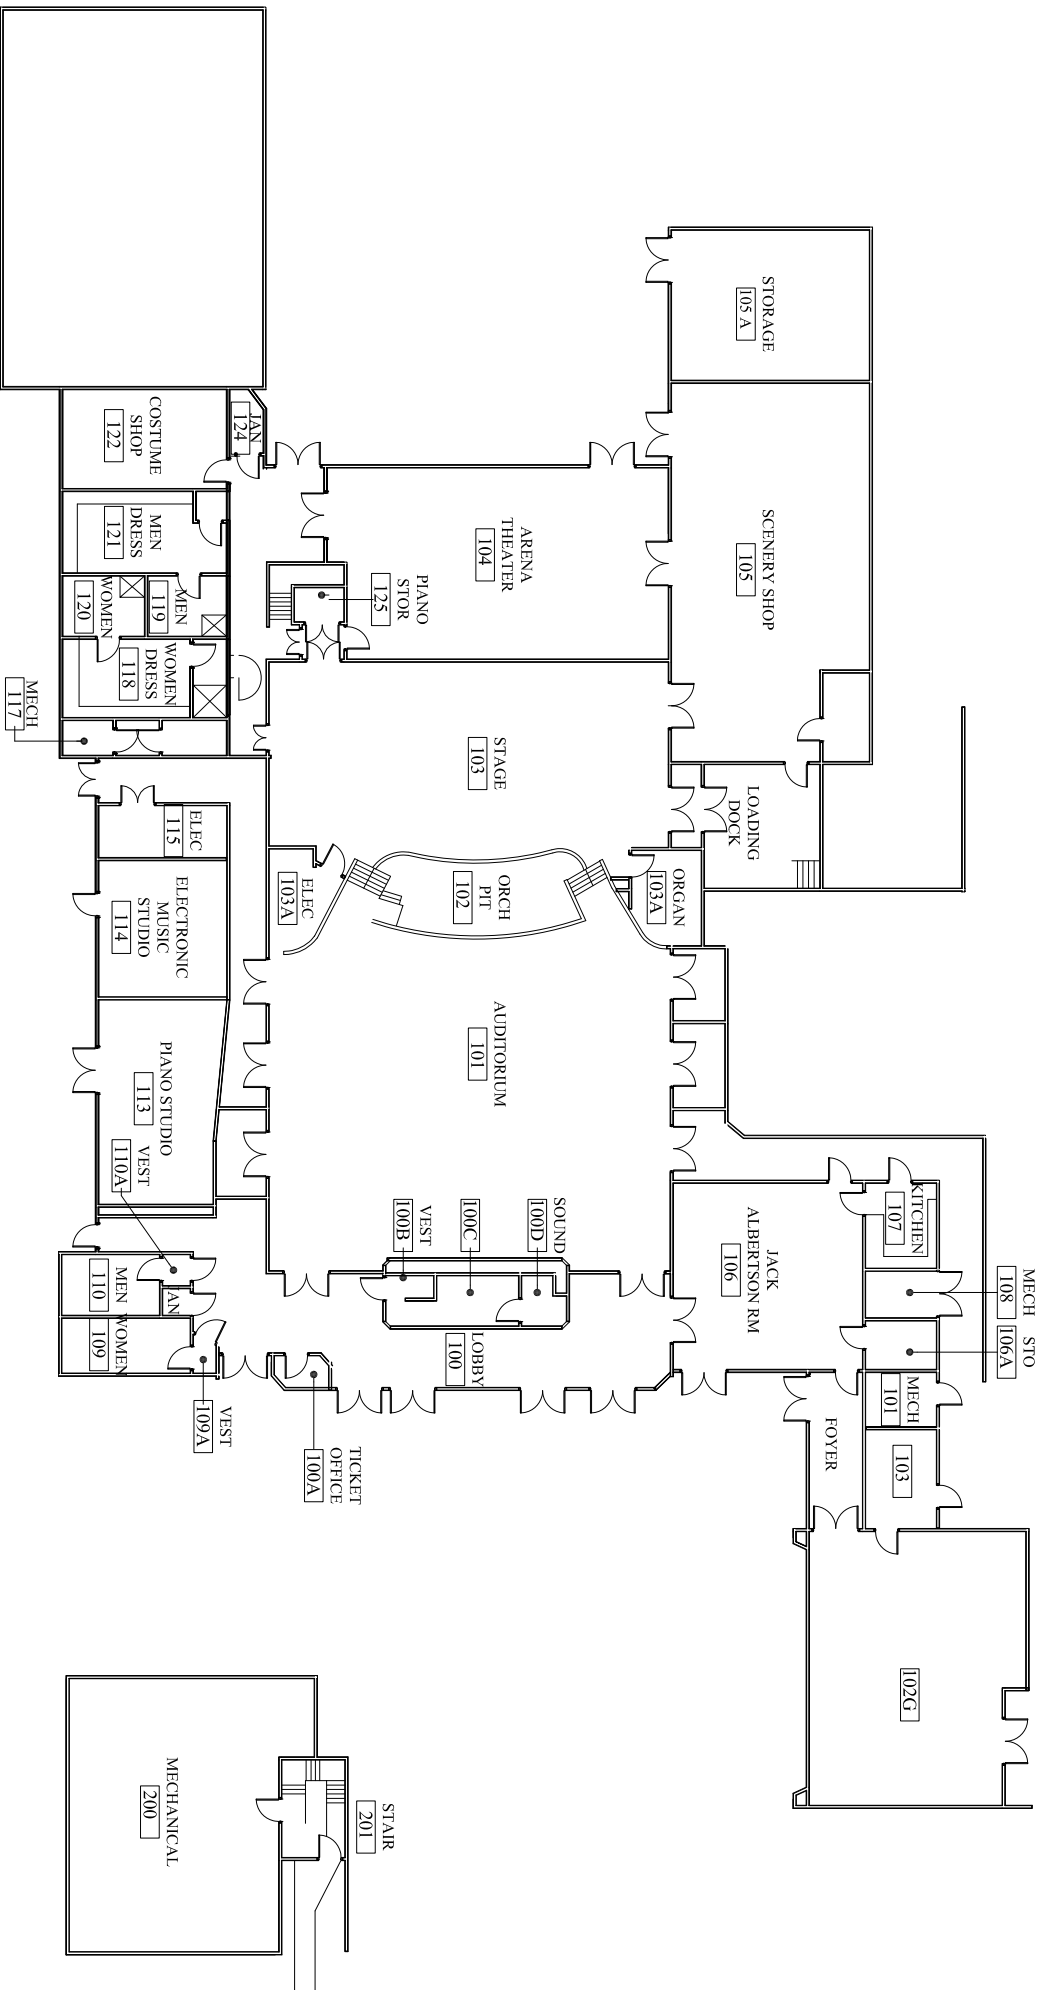

SFDB SQUARE FOOTAGE  
 GSF = 27,343 s.f.  
 ASF = 19,116 s.f.

NOTE: THIS FLOORPLAN DOES NOT DEPICT THE ACTUAL SIZE AND DIMENSIONS OF THE BUILDING AND SPACES. FIELD CONFIRM AND VERIFY ALL SIZES.

 

NORTH

SCALE: NTS



# DORE THEATER (BLDG #39)

MUSIC BUILDING

EXIST. CONCRETE

PARTIAL EXISTING BUILDING

ARENA THEATER

EXIST. CONCRETE

PIANO STORAGE

JAN.

COSTUME SHOP

ANTHROP MUSE TO WALK WITH MEN'S (OUT) SEE DETAIL (C.A.1)

MENS DRESS

VEST.

MEN

WOMEN

WOMENS DRESS


VEST.

MECH

ELEC. RM.

EXIST. 120/208 V, 1,000 AMP DISTRIBUTION SWITCHBOARD

NOTE: THIS FLOORPLAN DOES NOT DEPICT THE ACTUAL SIZE AND DIMENSIONS OF THE BUILDING AND SPACES. FIELD CONFIRM AND VERIFY ALL SIZES.

 



NORTH

SCALE: NTS



# MUSIC BUILDING (BLDG #39a)

NOTE: THIS FLOORPLAN DOES NOT DEPICT THE ACTUAL SIZE AND DIMENSIONS OF THE BUILDING AND SPACES. FIELD CONFIRM AND VERIFY ALL SIZES.

 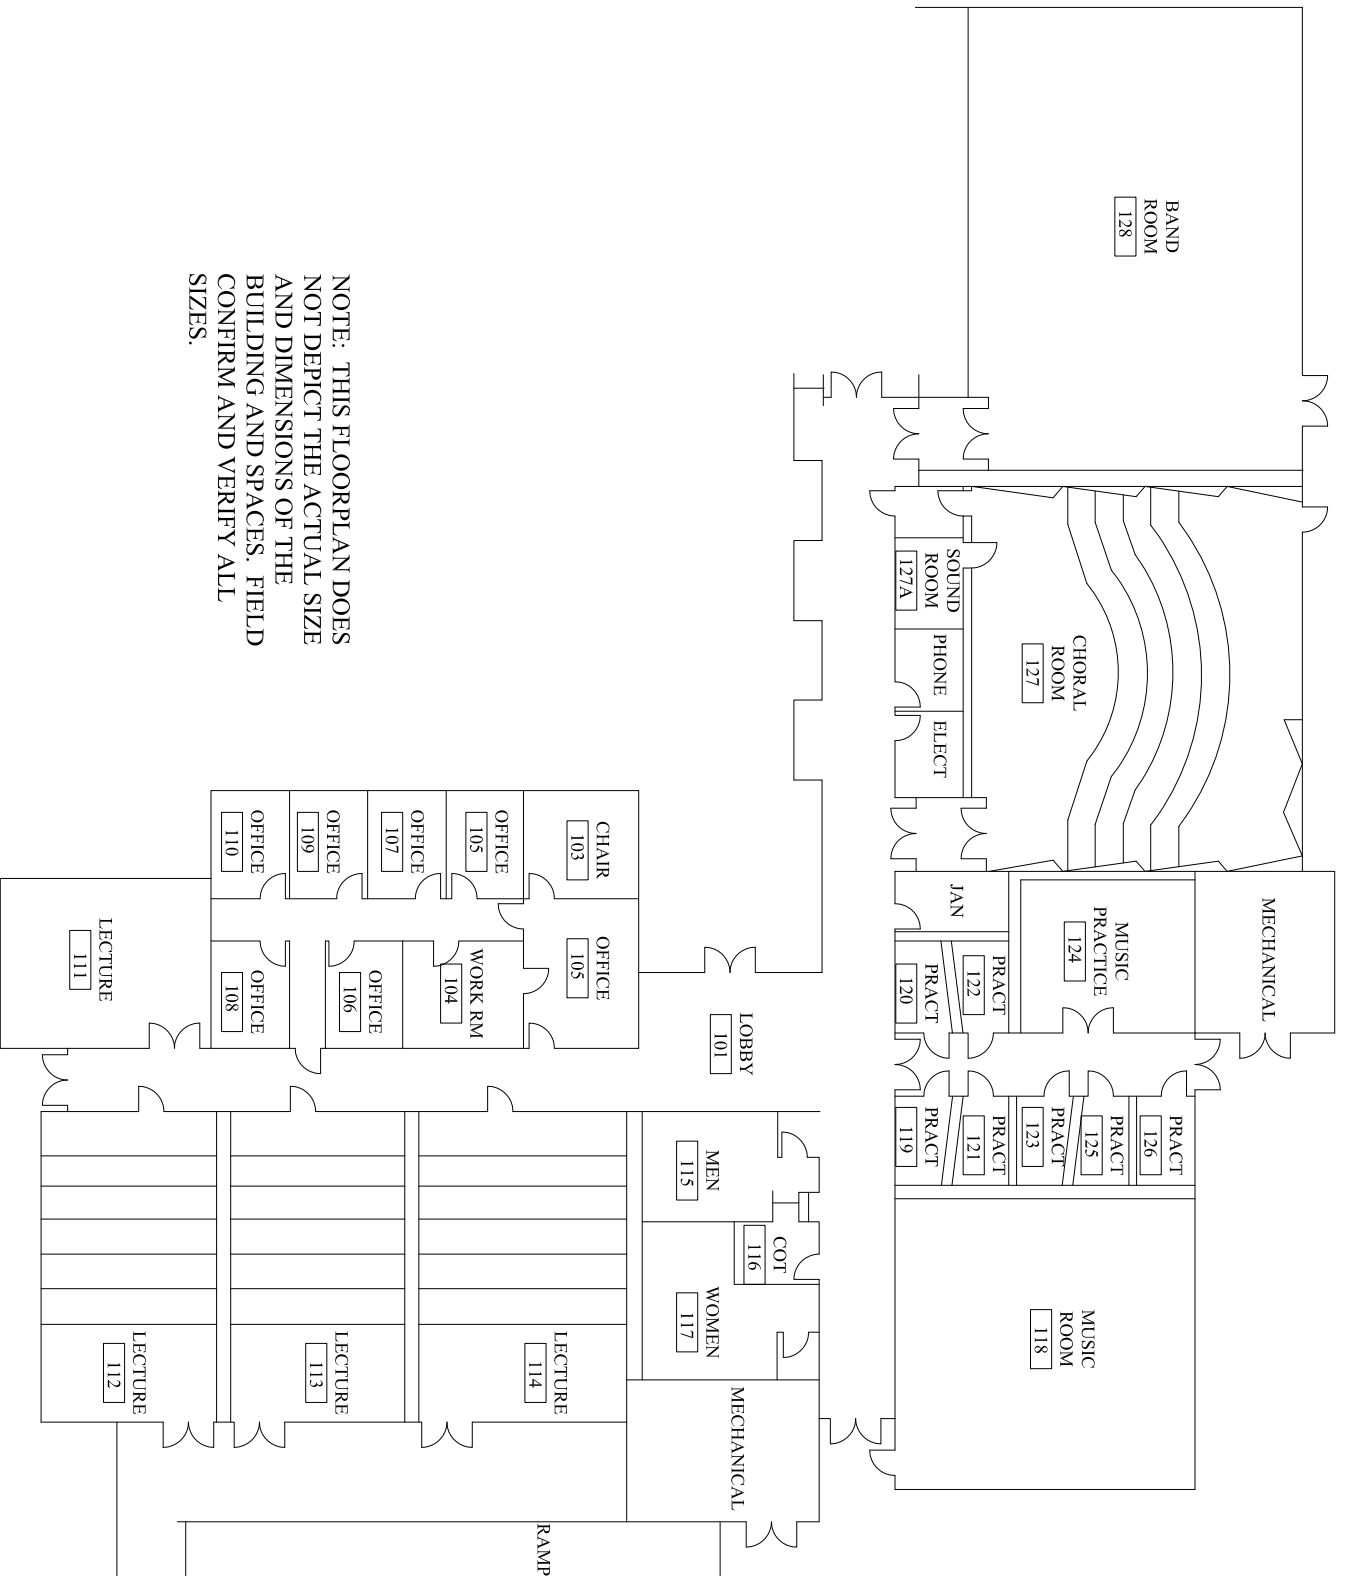



NORTH

SCALE: NTS



# MUSIC BUILDING (BLDG #39a)

NOTE: THIS FLOORPLAN DOES NOT DEPICT THE ACTUAL SIZE AND DIMENSIONS OF THE BUILDING AND SPACES. FIELD CONFIRM AND VERIFY ALL SIZES.

 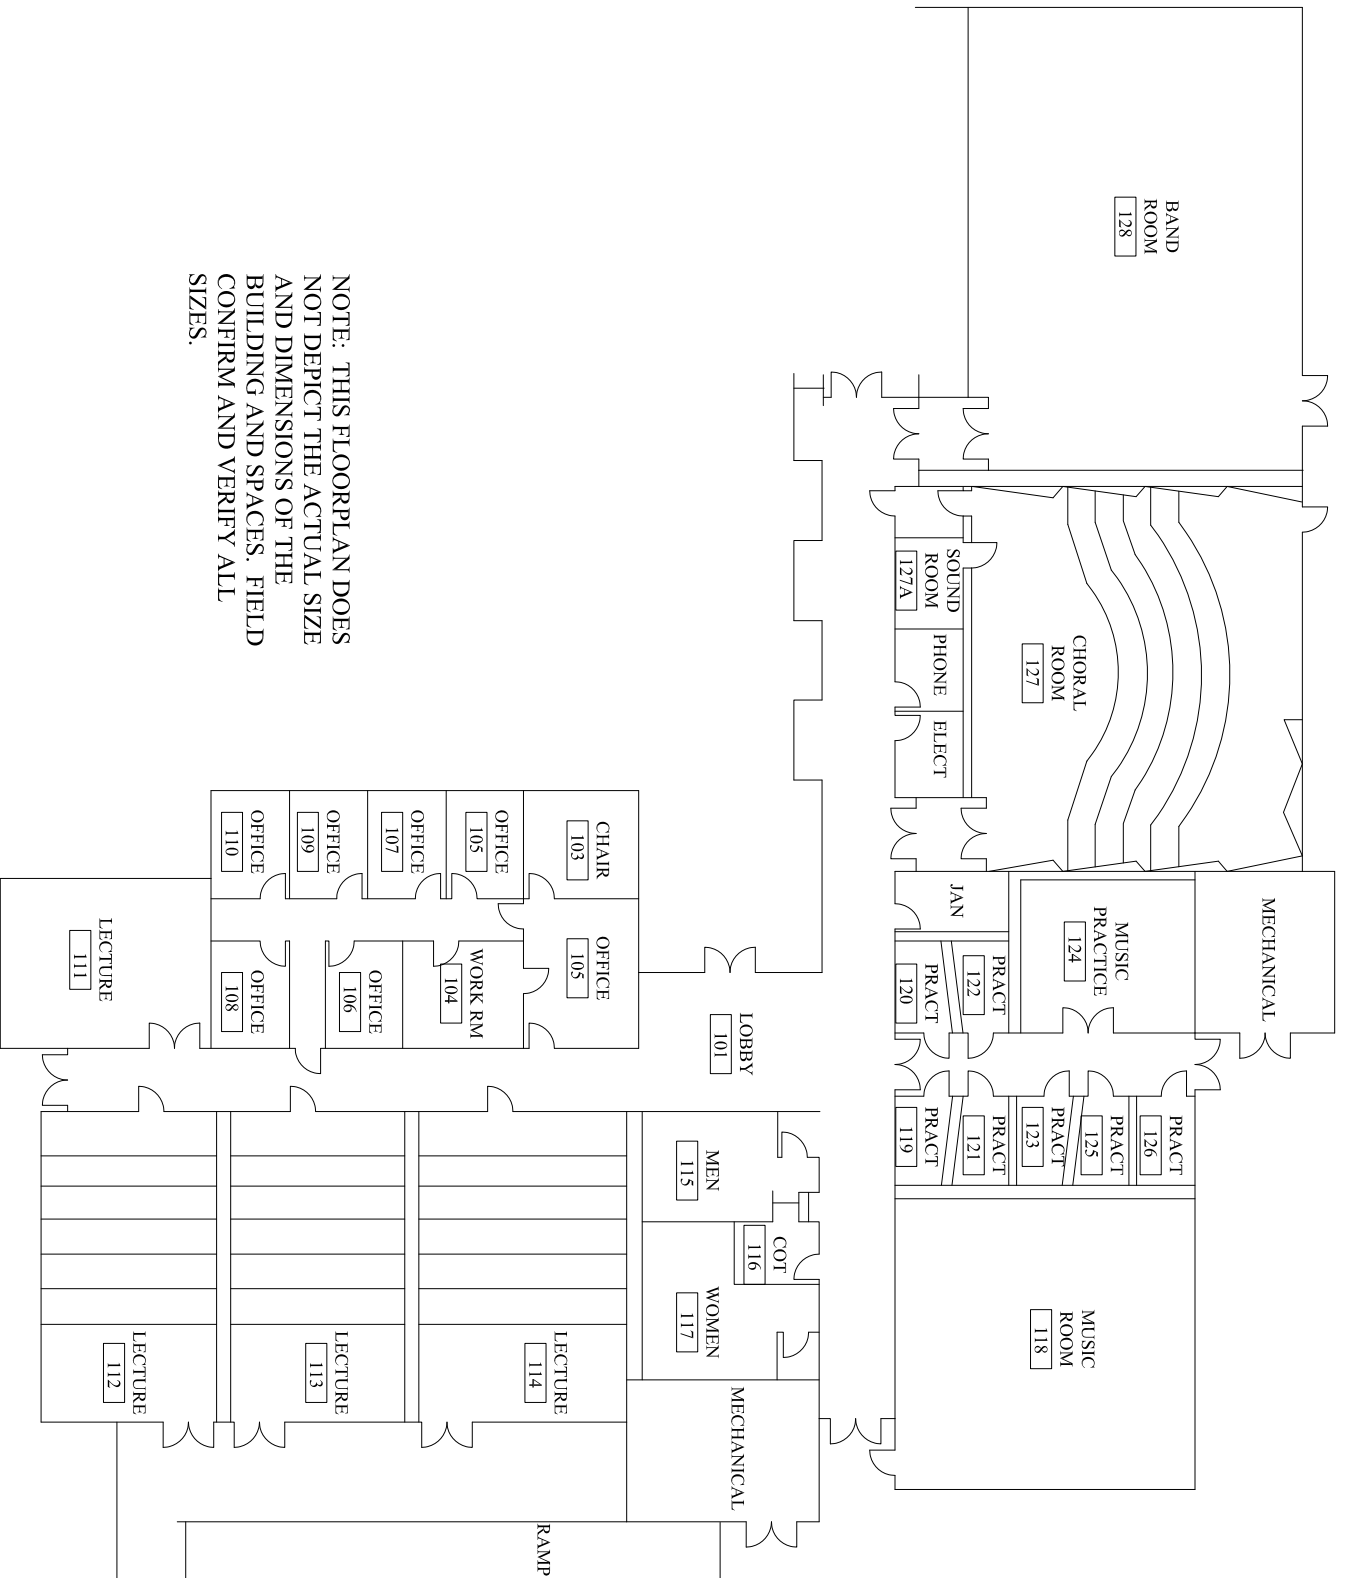




---

HANDBALL COURTS (BLDG #40)

FACILITIES (NONE)

 



NORTH

SCALE: NTS





# OUTDOOR P.E. STORAGE (BLDG #41)

 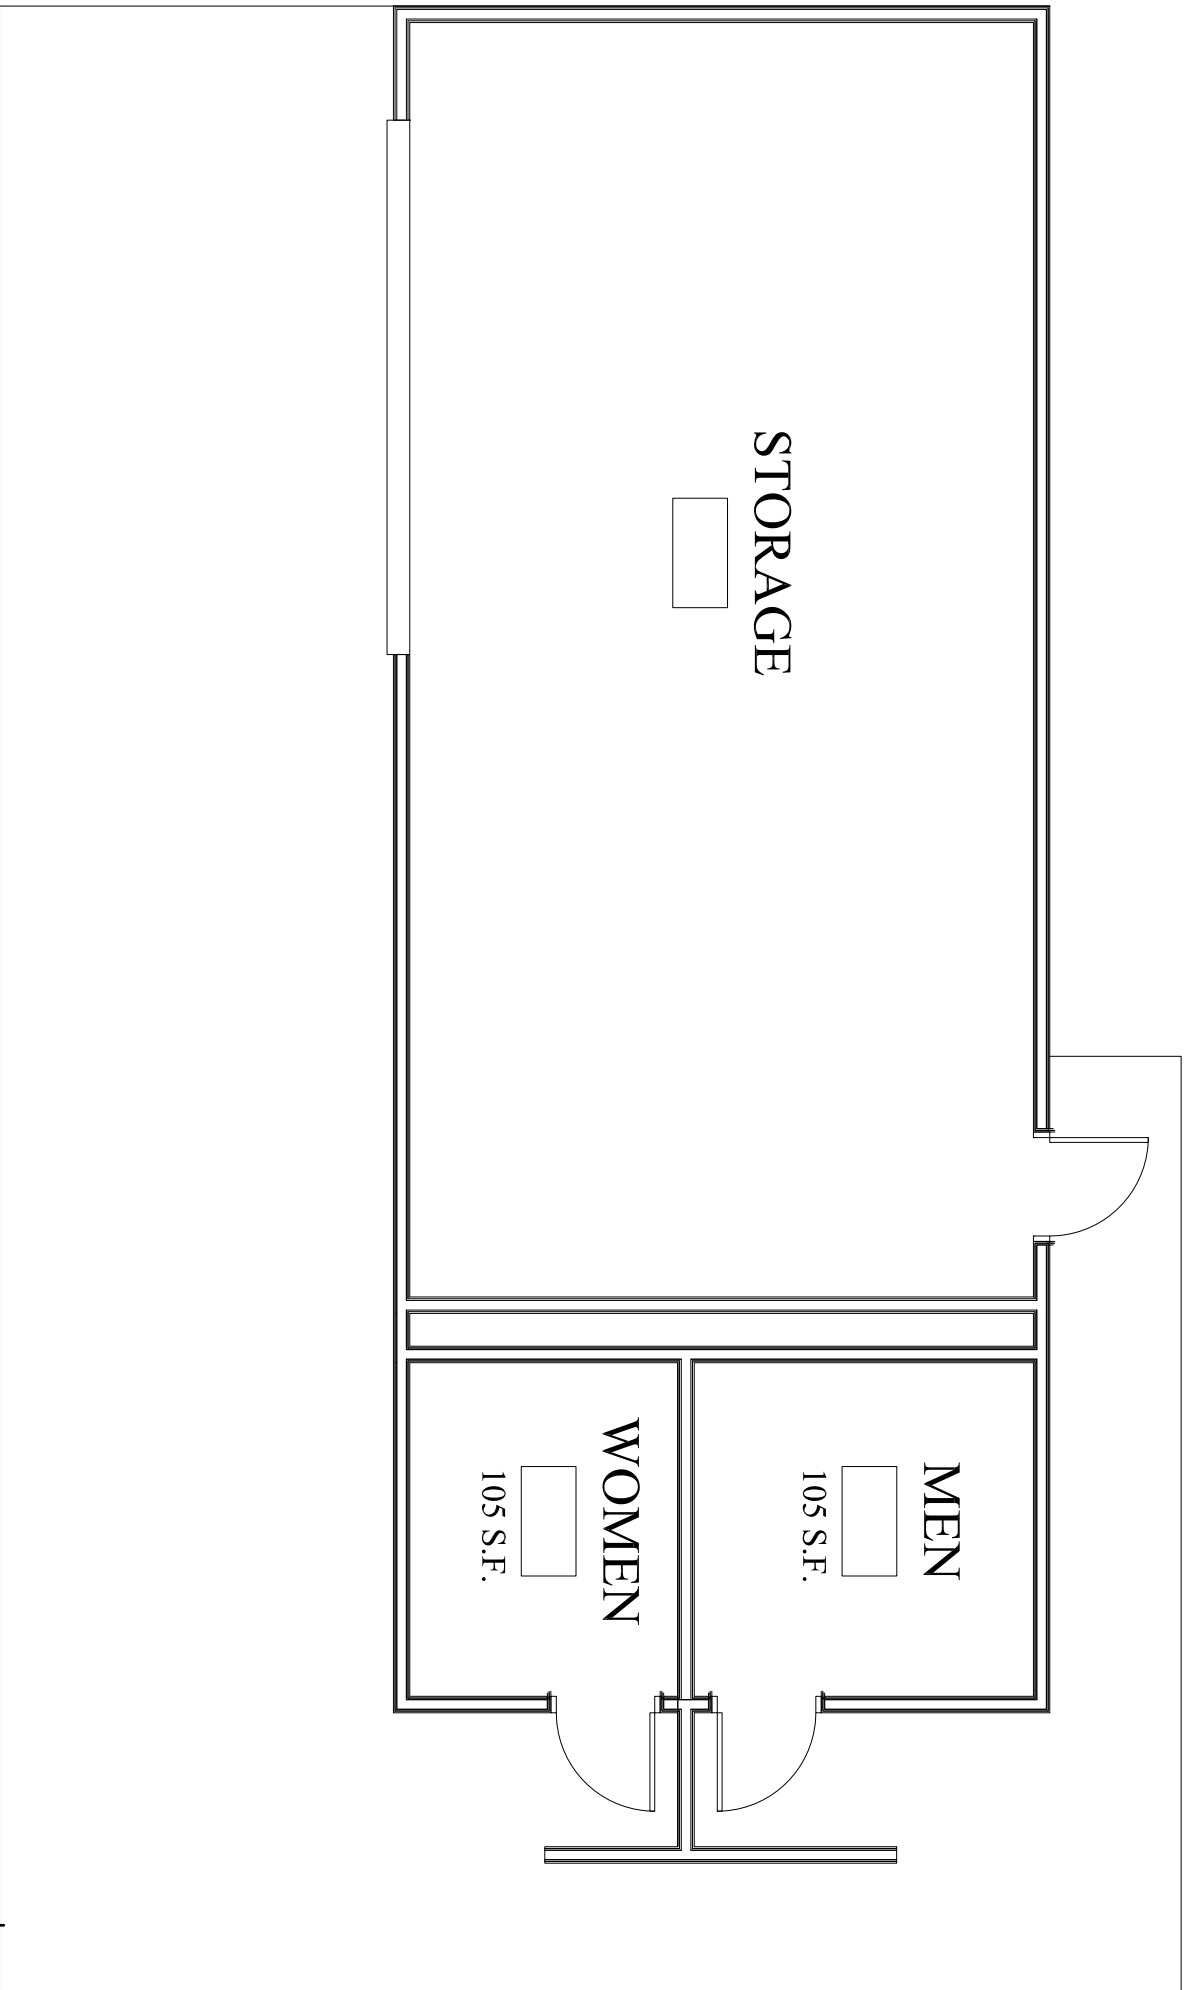

NORTH


SCALE: NTS



---

ENVIRONMENTAL STUDIES AREA (BLDG #42)

FACILITIES (NONE)

 


NORTH


SCALE: NTS



# WALTER STIERN LIBRARY (BLDG #43) GROUND FLOOR

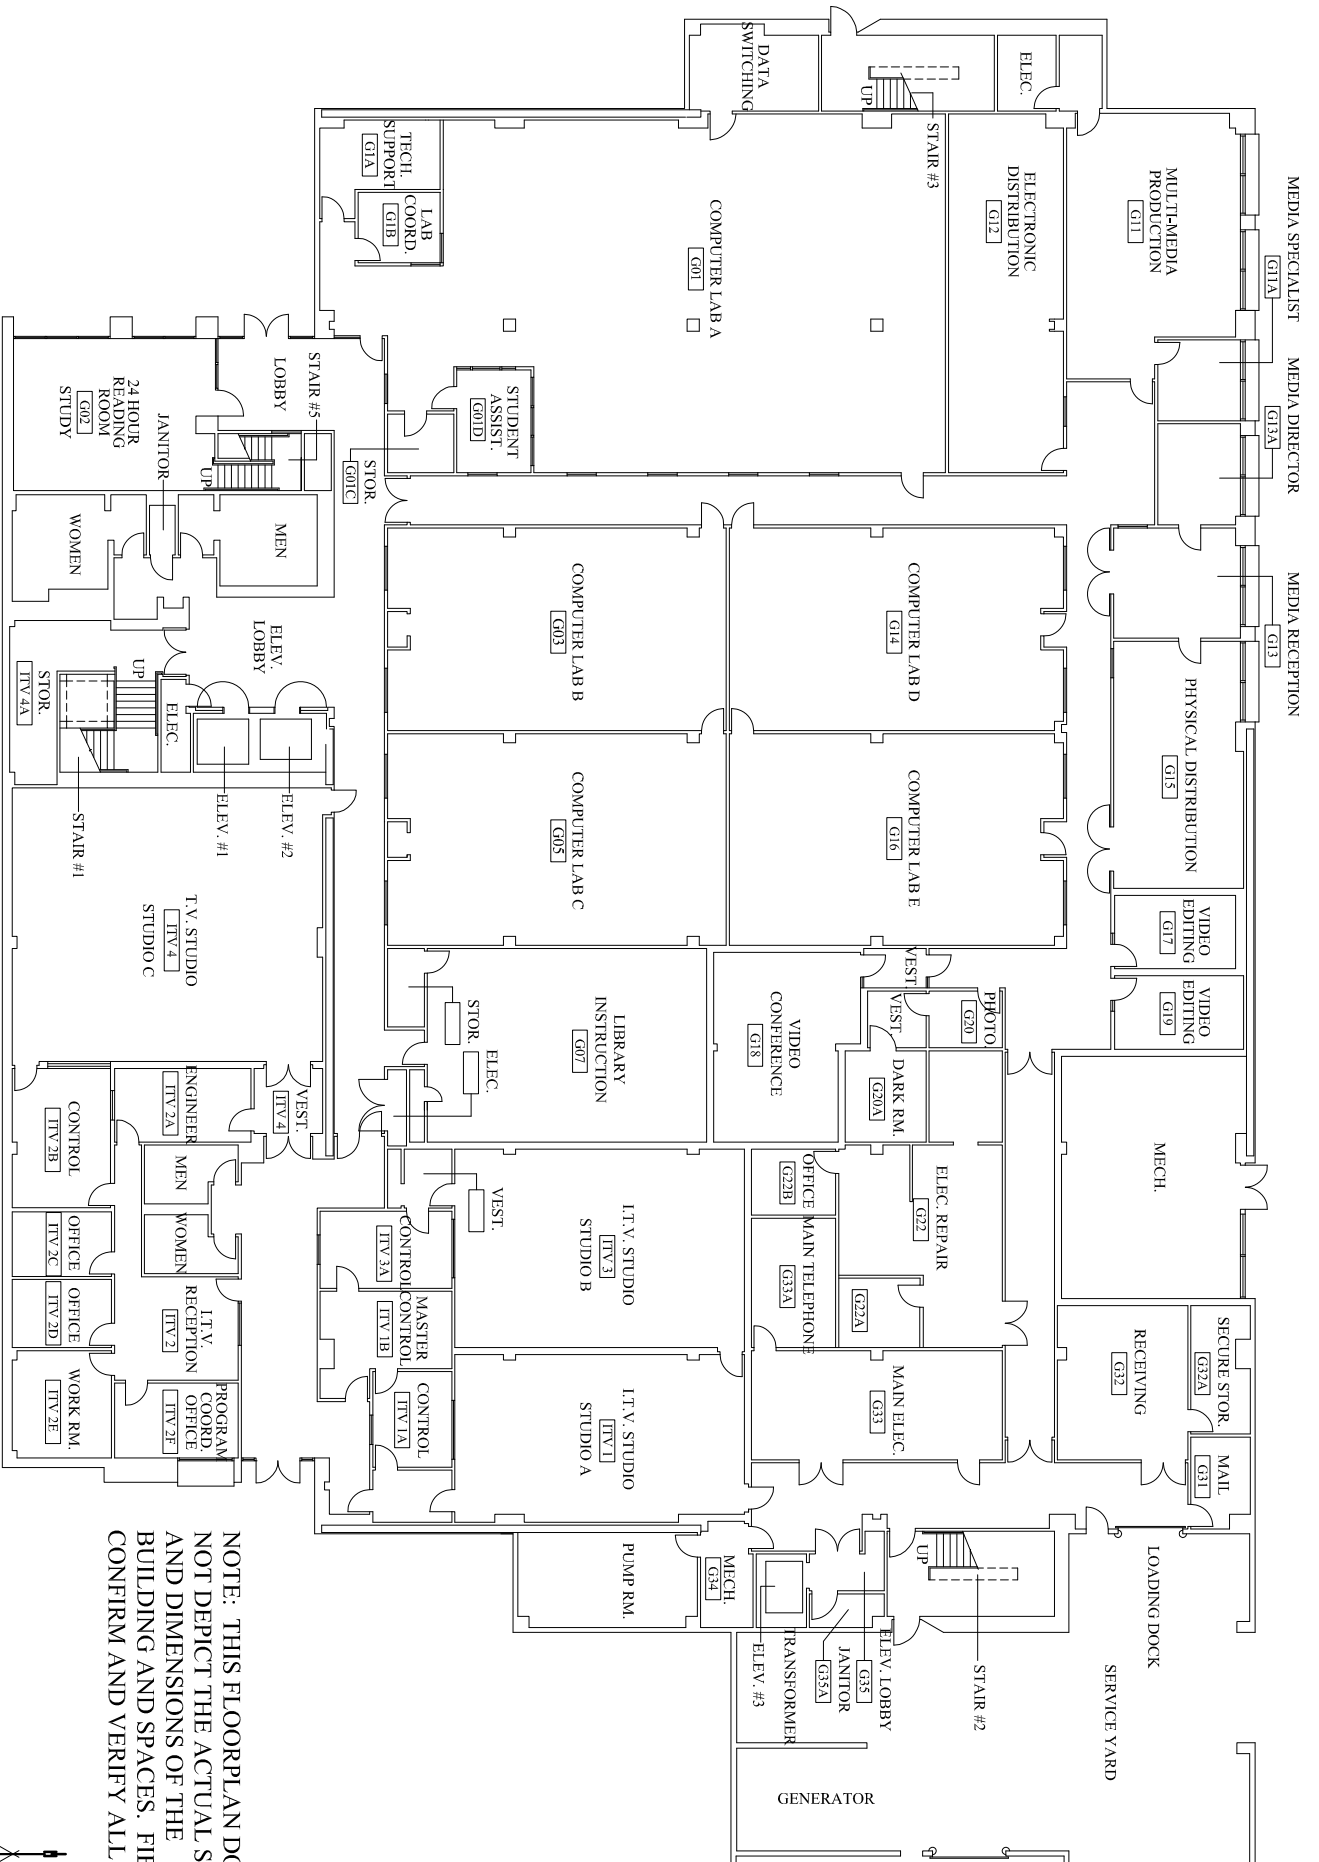

NOTE: THIS FLOORPLAN DOES NOT DEPICT THE ACTUAL SIZE AND DIMENSIONS OF THE BUILDING AND SPACES. FIELD CONFIRM AND VERIFY ALL SIZES.

 

NORTH



SCALE: NTS





# WALTER STERN LIBRARY (BLDG #43) SECOND FLOOR


NOTE: THIS FLOORPLAN DOES NOT DEPICT THE ACTUAL SIZE AND DIMENSIONS OF THE BUILDING AND SPACES. FIELD CONFIRM AND VERIFY ALL SIZES.

 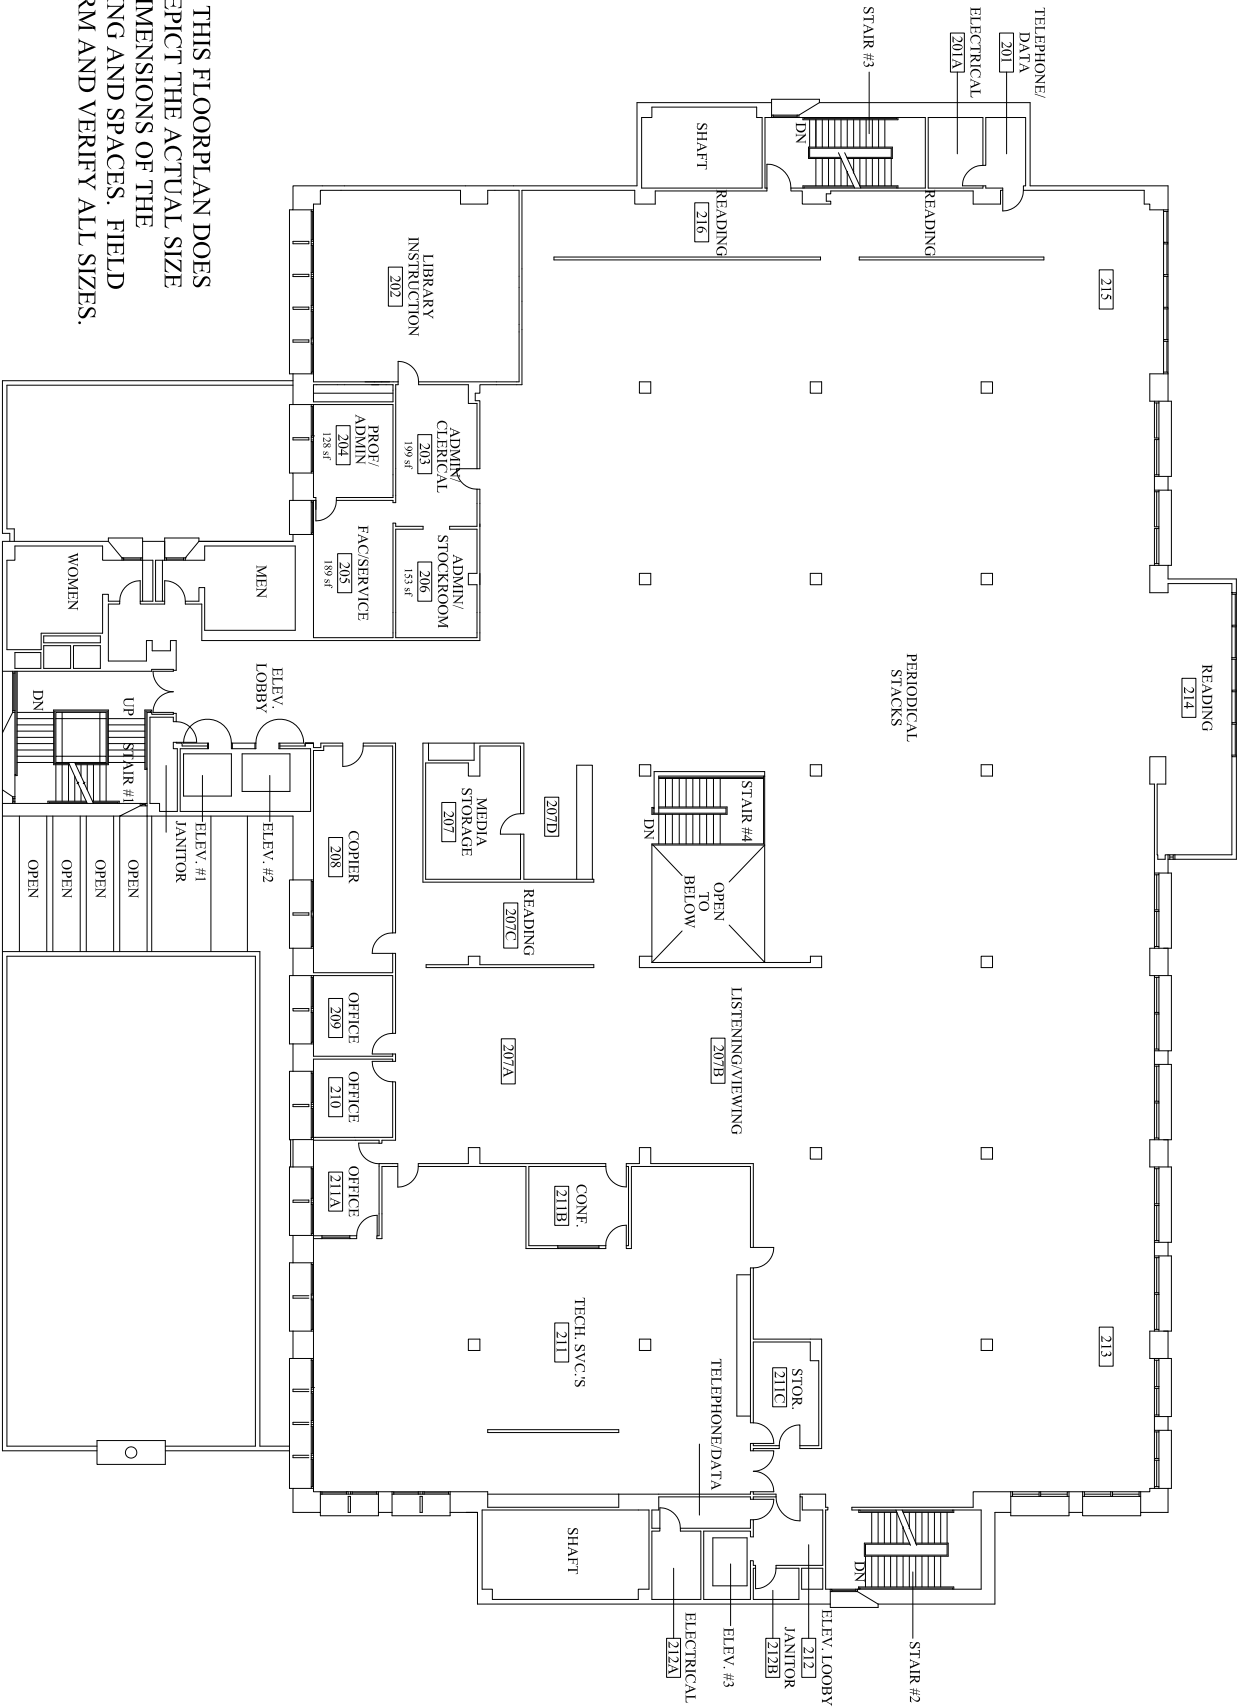

NORTH  
SCALE: NTS




NOTE: THIS FLOORPLAN DOES NOT DEPICT THE ACTUAL SIZE AND DIMENSIONS OF THE BUILDING AND SPACES. FIELD CONFIRM AND VERIFY ALL SIZES.

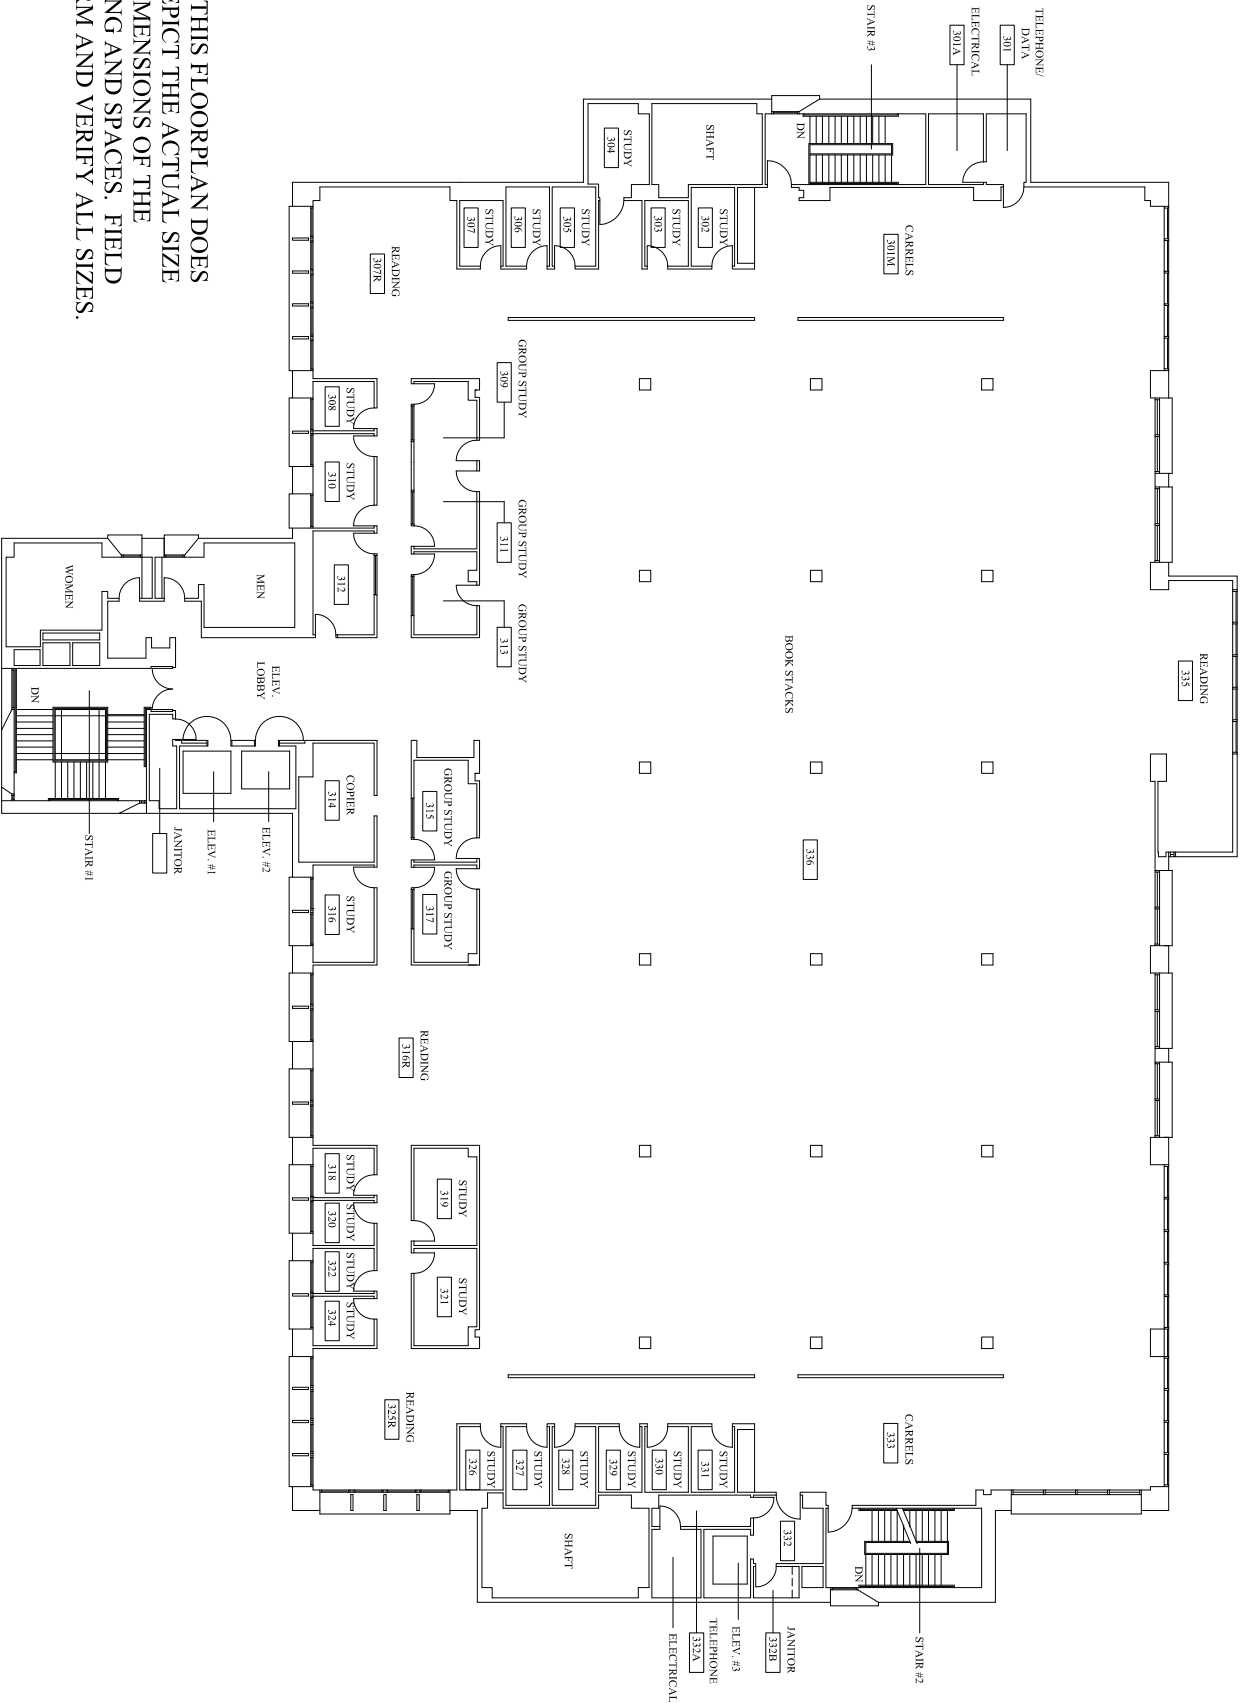

# WALTER STERN LIBRARY (BLDG #43)

## THIRD FLOOR

 



NORTH

SCALE: NTS



# WALTER STIERN LIBRARY (BLDG #43) FOURTH FLOOR

NOTE: THIS FLOORPLAN DOES NOT DEPICT THE ACTUAL SIZE AND DIMENSIONS OF THE BUILDING AND SPACES. FIELD CONFIRM AND VERIFY ALL SIZES.

 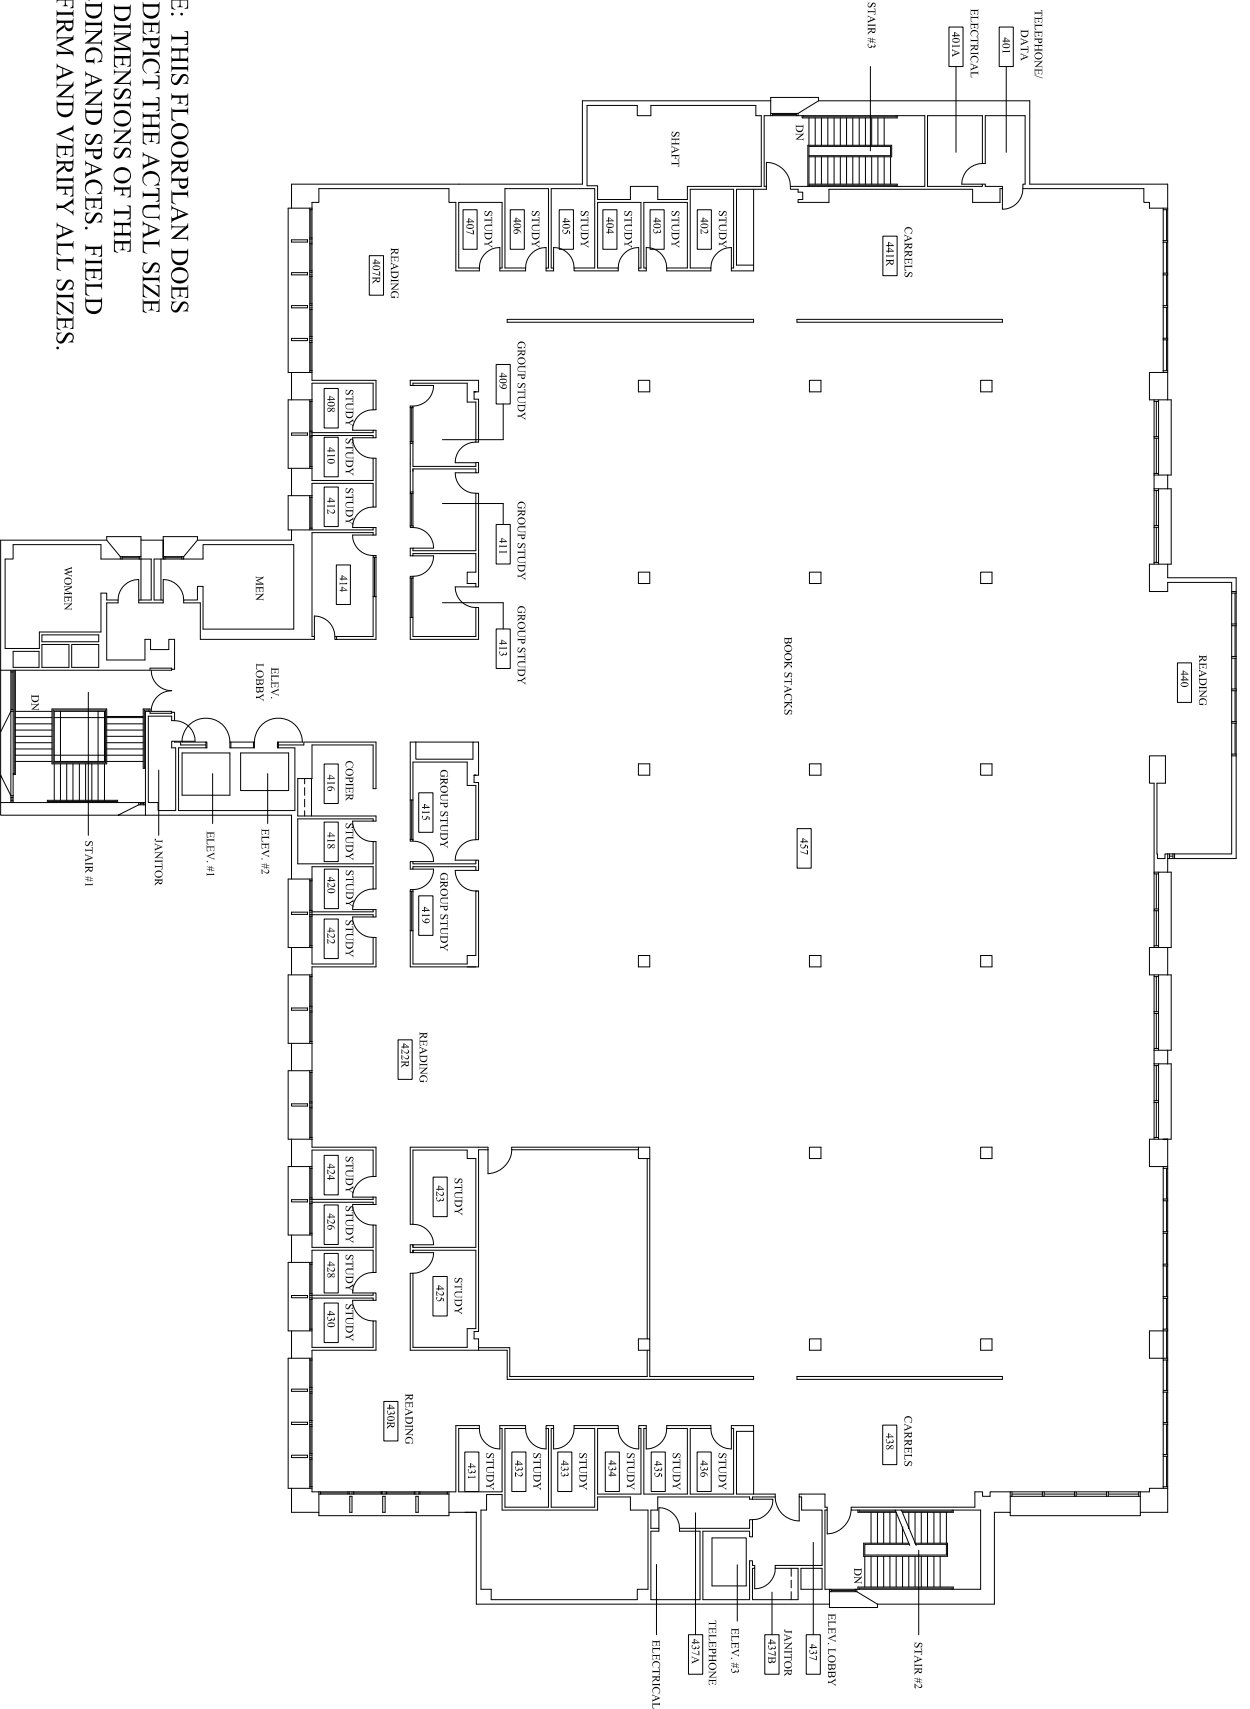

NORTH  
SCALE: NTS




# BUSINESS DEVELOPMENT CENTER (BLDG #44a)

## FIRST FLOOR WING 'A'

NORTH

SCALE: NTS

NOTE: THIS FLOORPLAN DOES NOT DEPICT THE ACTUAL SIZE AND DIMENSIONS OF THE BUILDING AND SPACES. FIELD CONFIRM AND VERIFY ALL SIZES.

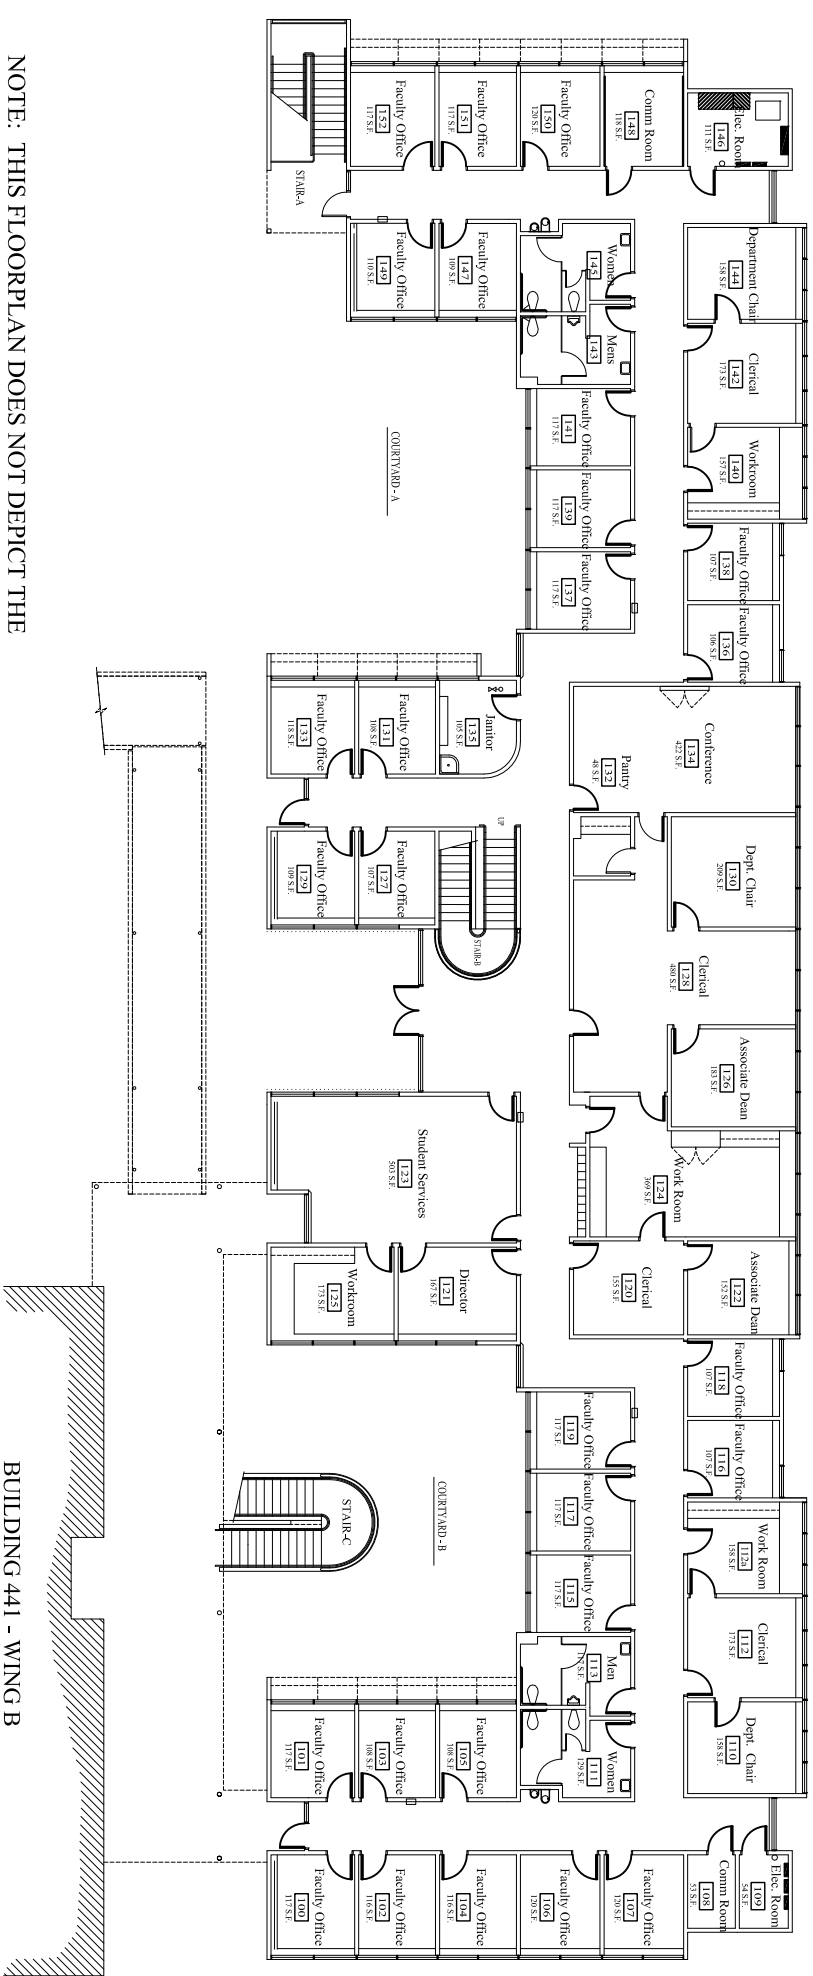










NOTE: THIS FLOORPLAN DOES NOT  
 DEPICT THE ACTUAL SIZE AND  
 DIMENSIONS OF THE BUILDING AND  
 SPACES. FIELD CONFIRM AND VERIFY  
 ALL SIZES.

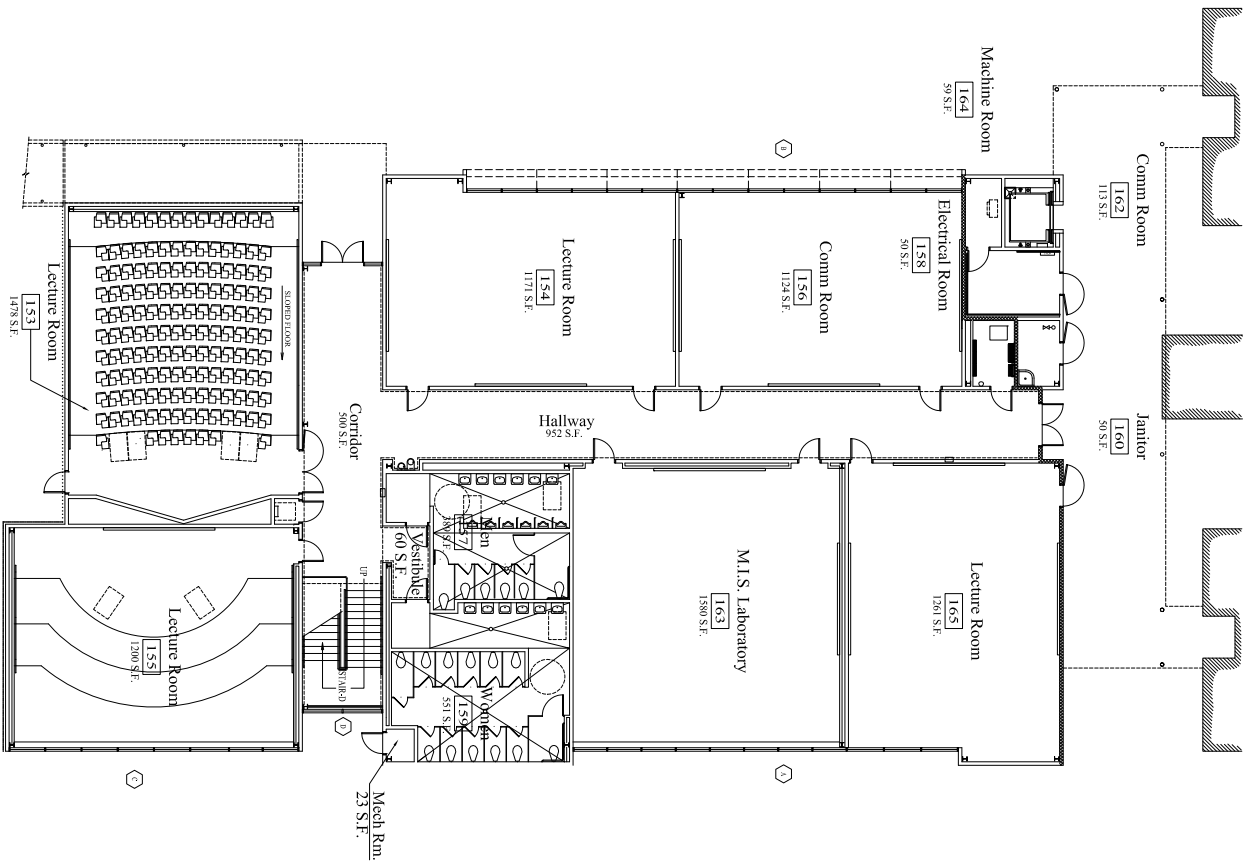

# BUSINESS DEVELOPMENT CENTER (BLDG #44b) CLASSROOMS - FIRST FLOOR

 


NORTH  
 SCALE: NTS

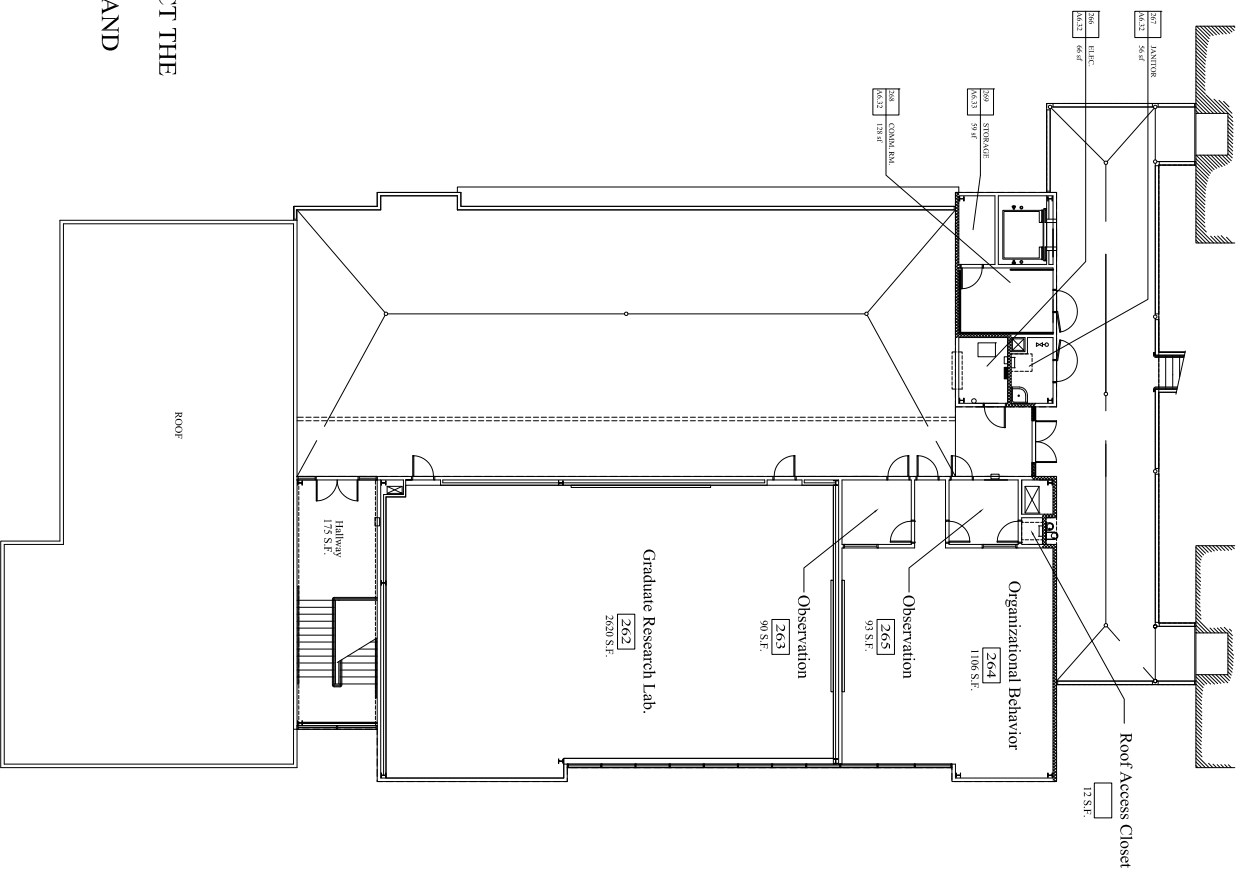

NOTE: THIS FLOORPLAN DOES NOT DEPICT THE ACTUAL SIZE AND DIMENSIONS OF THE BUILDING AND SPACES. FIELD CONFIRM AND VERIFY ALL SIZES.



# BUSINESS DEVELOPMENT CENTER (BLDG #44b) CLASSROOM-SECOND FLOOR

 



NORTH

SCALE: NTS



# BUSINESS DEVELOPMENT CENTER (BLDG #44C) EXTENDED UNIVERSITY


NOTE: THIS FLOORPLAN DOES NOT DEPICT THE ACTUAL SIZE AND DIMENSIONS OF THE BUILDING AND SPACES. FIELD CONFIRM AND VERIFY ALL SIZES.

 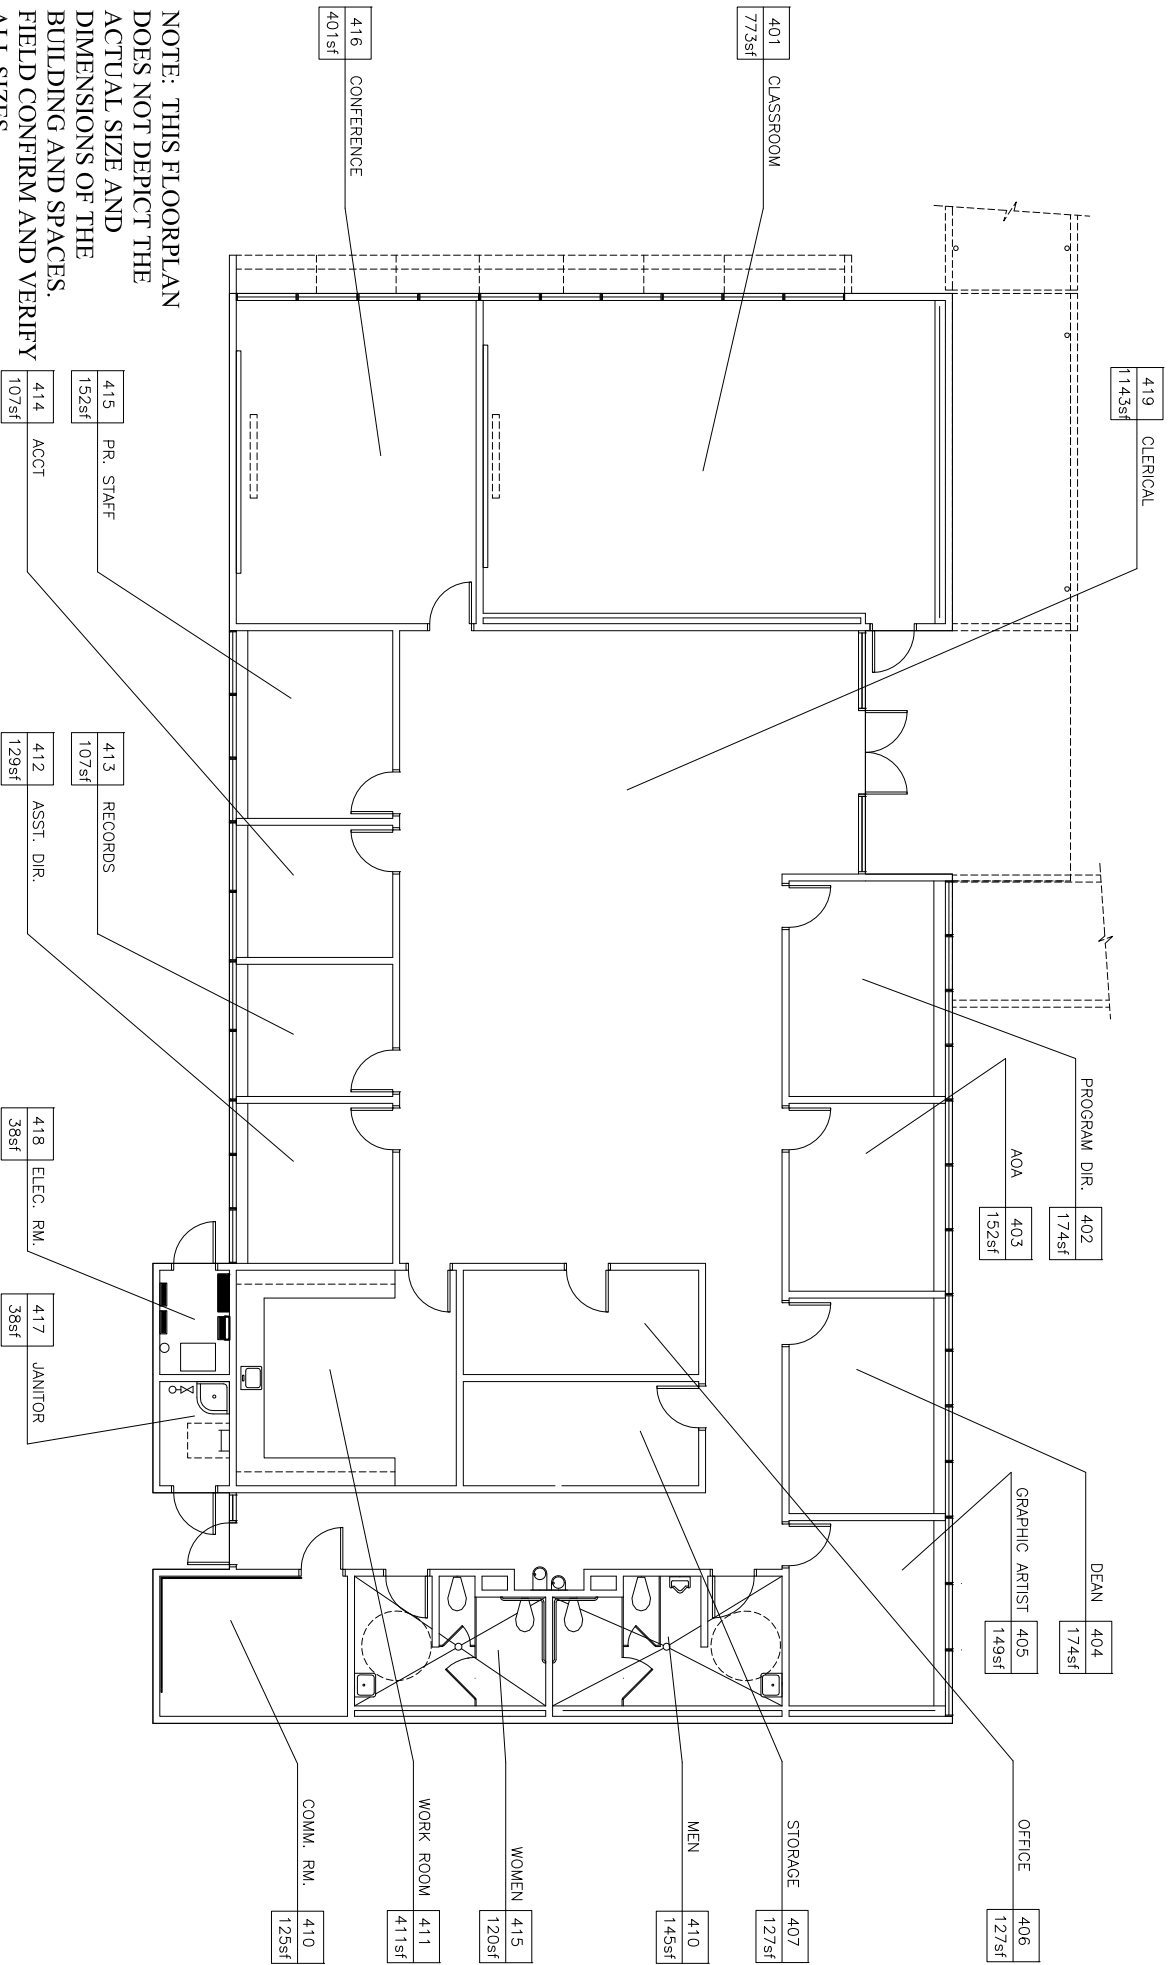


NORTH  
SCALE: NTS



NOTE: THIS FLOORPLAN DOES NOT DEPICT THE ACTUAL SIZE AND DIMENSIONS OF THE BUILDING AND SPACES. FIELD CONFIRM AND VERIFY ALL SIZES.

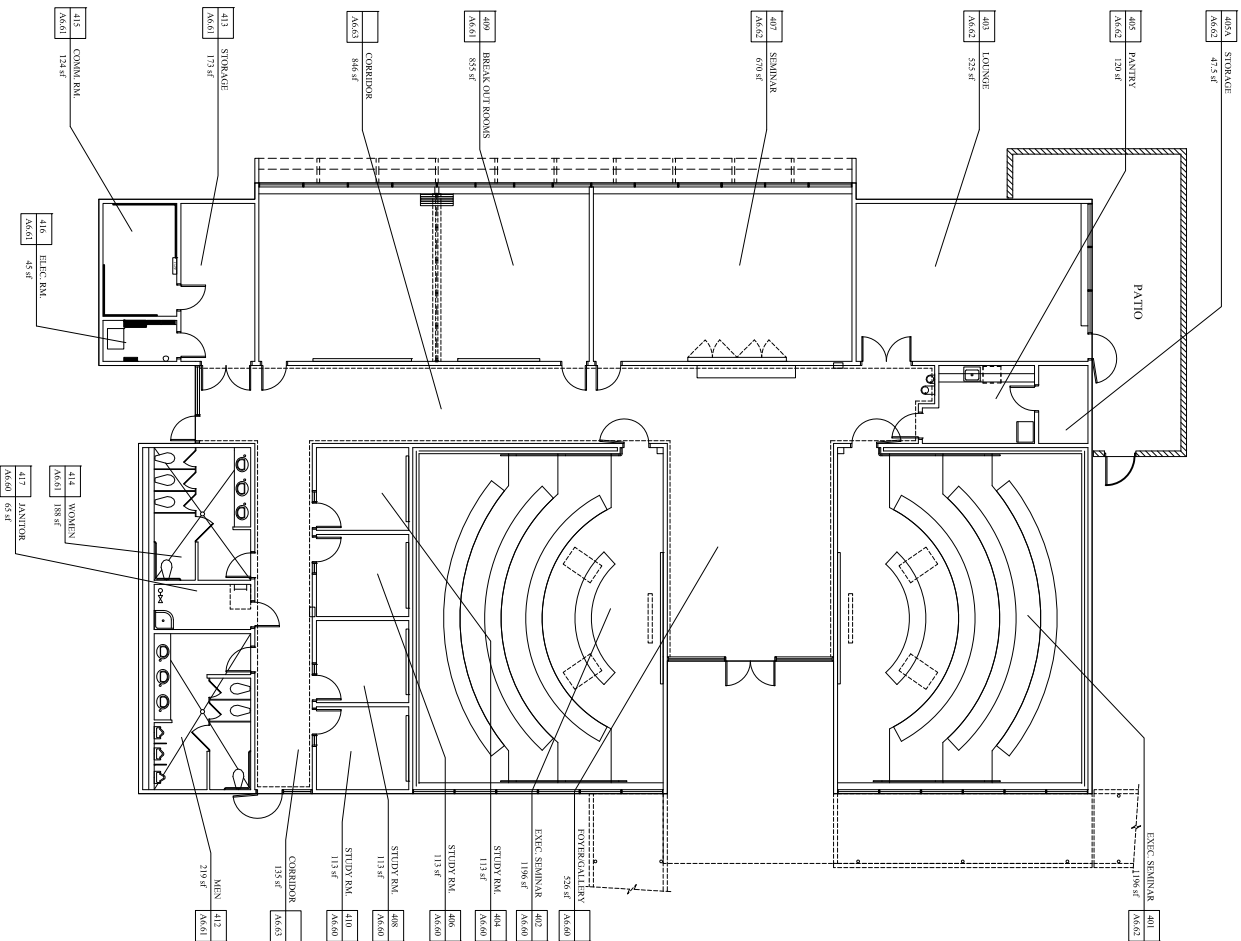


# BUSINESS DEVELOPMENT CENTER (BLDG #44d) RAYBURN S. DEZEMBER LEADERSHIP DEVELOPMENT CENTER

 

NORTH  
SCALE: NTS




NOTE: THIS FLOORPLAN DOES NOT  
 DEPICT THE ACTUAL SIZE AND  
 DIMENSIONS OF THE BUILDING AND  
 SPACES. FIELD CONFIRM AND  
 VERIFY ALL SIZES.

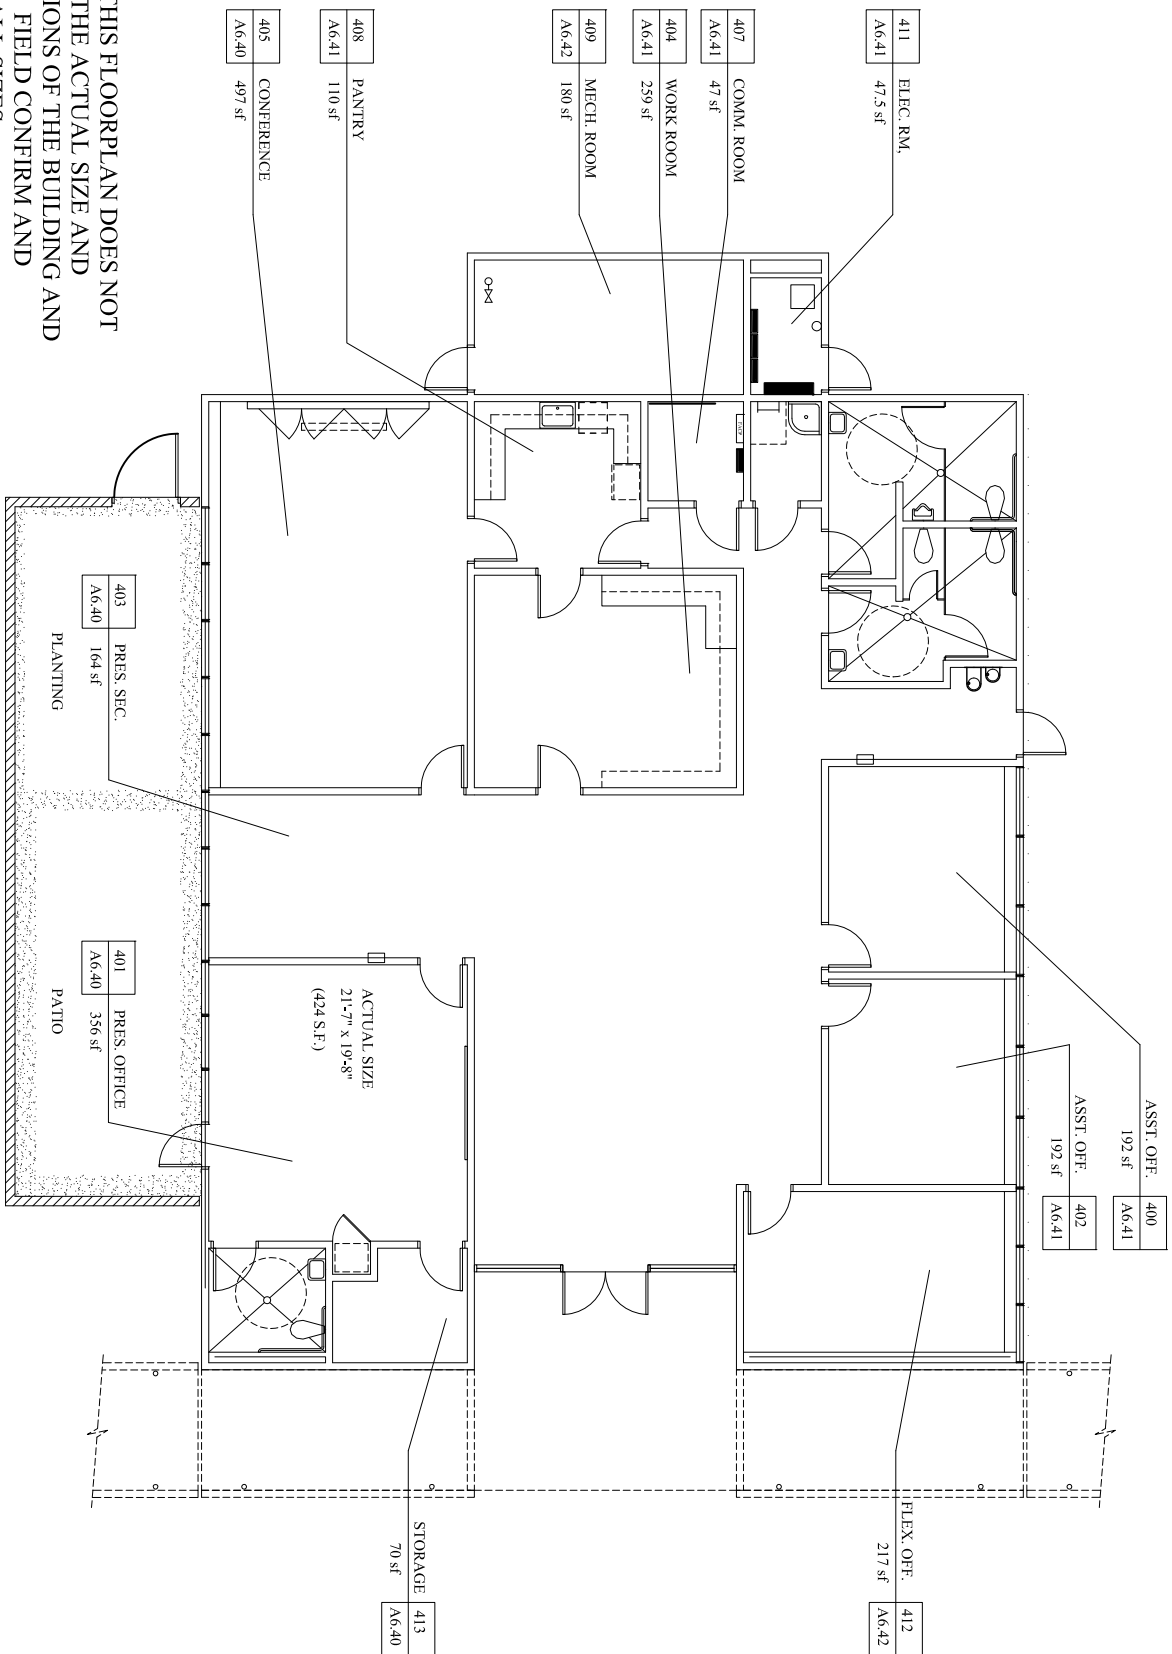


# BUSINESS DEVELOPMENT CENTER (BLDG #44e)

## OFFICE OF THE PRESIDENT

 


NORTH


SCALE: NTS

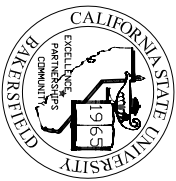

NOTE: THIS FLOORPLAN DOES NOT DEPICT THE ACTUAL SIZE AND DIMENSIONS OF THE BUILDING AND SPACES. FIELD CONFIRM AND VERIFY ALL SIZES.

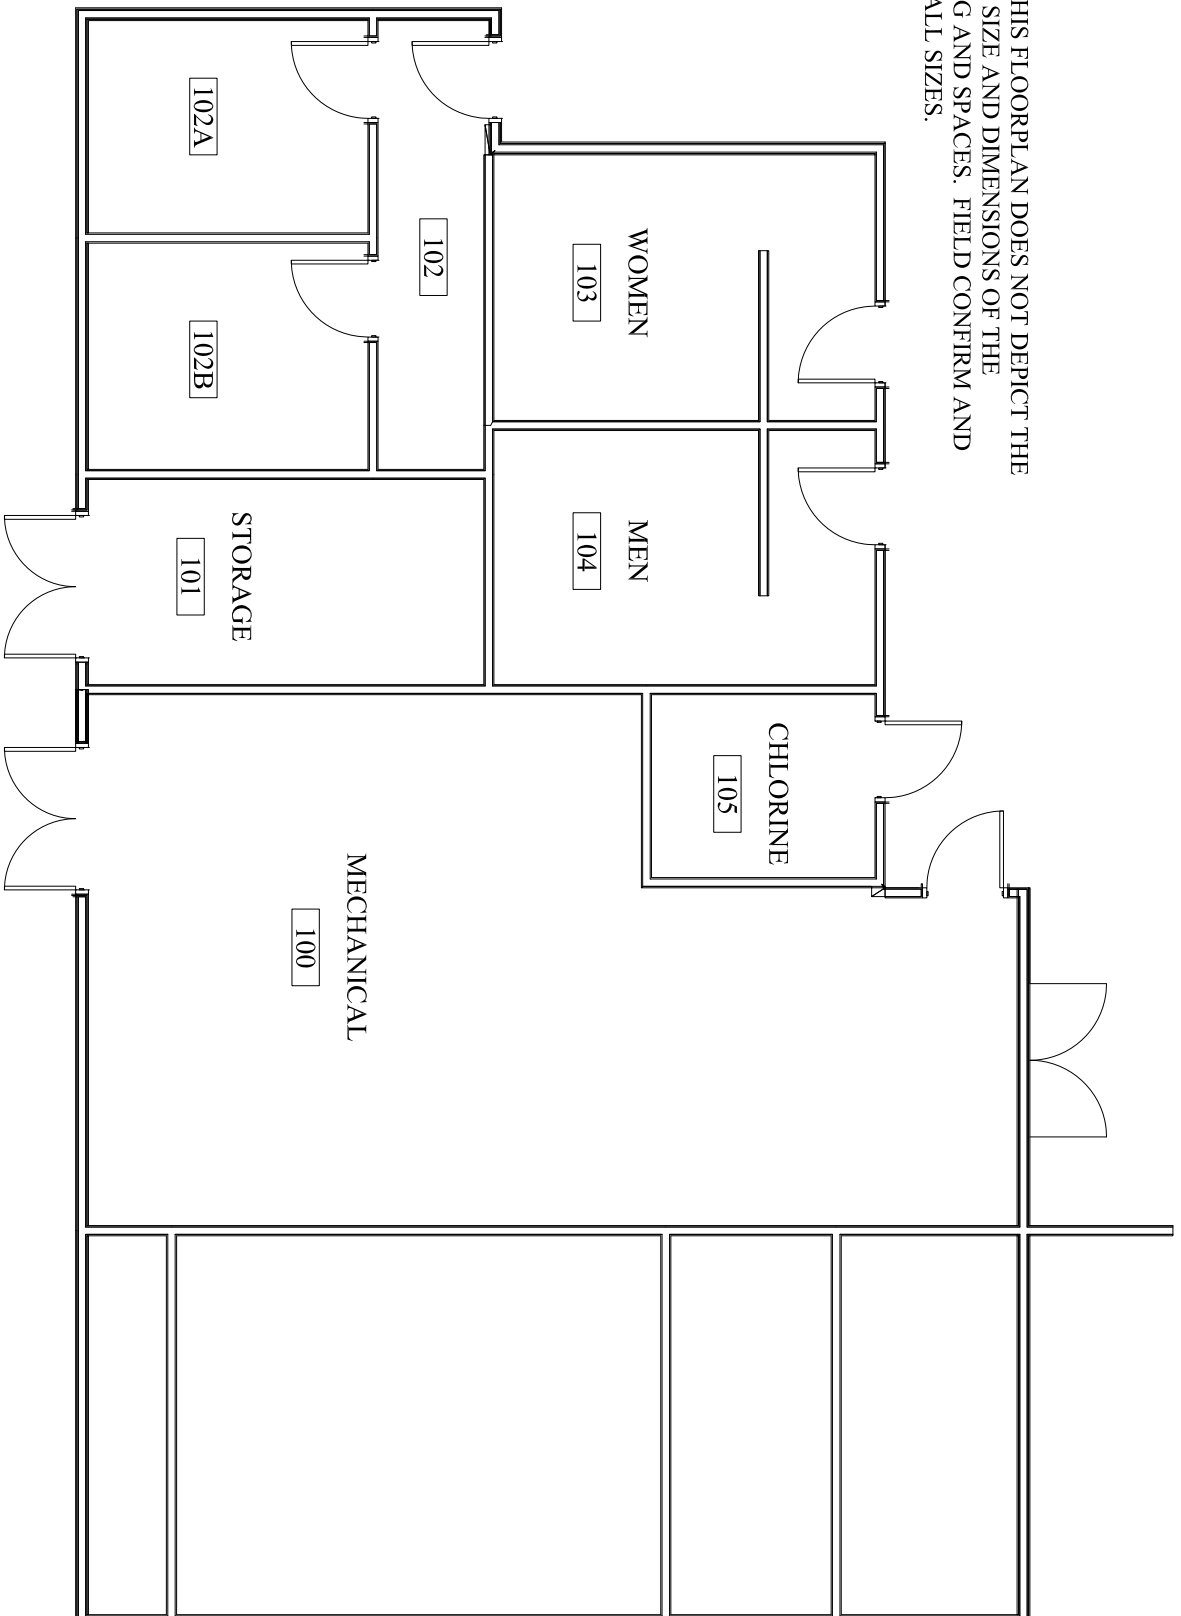

# J.R. HILLMAN AQUATIC CENTER (BLDG #45)

 



NORTH

SCALE: NTS



# SCIENCE III (BLDG #48) FIRST FLOOR

GSF=17,847 sq ft  
ASF=12,085 sq ft

 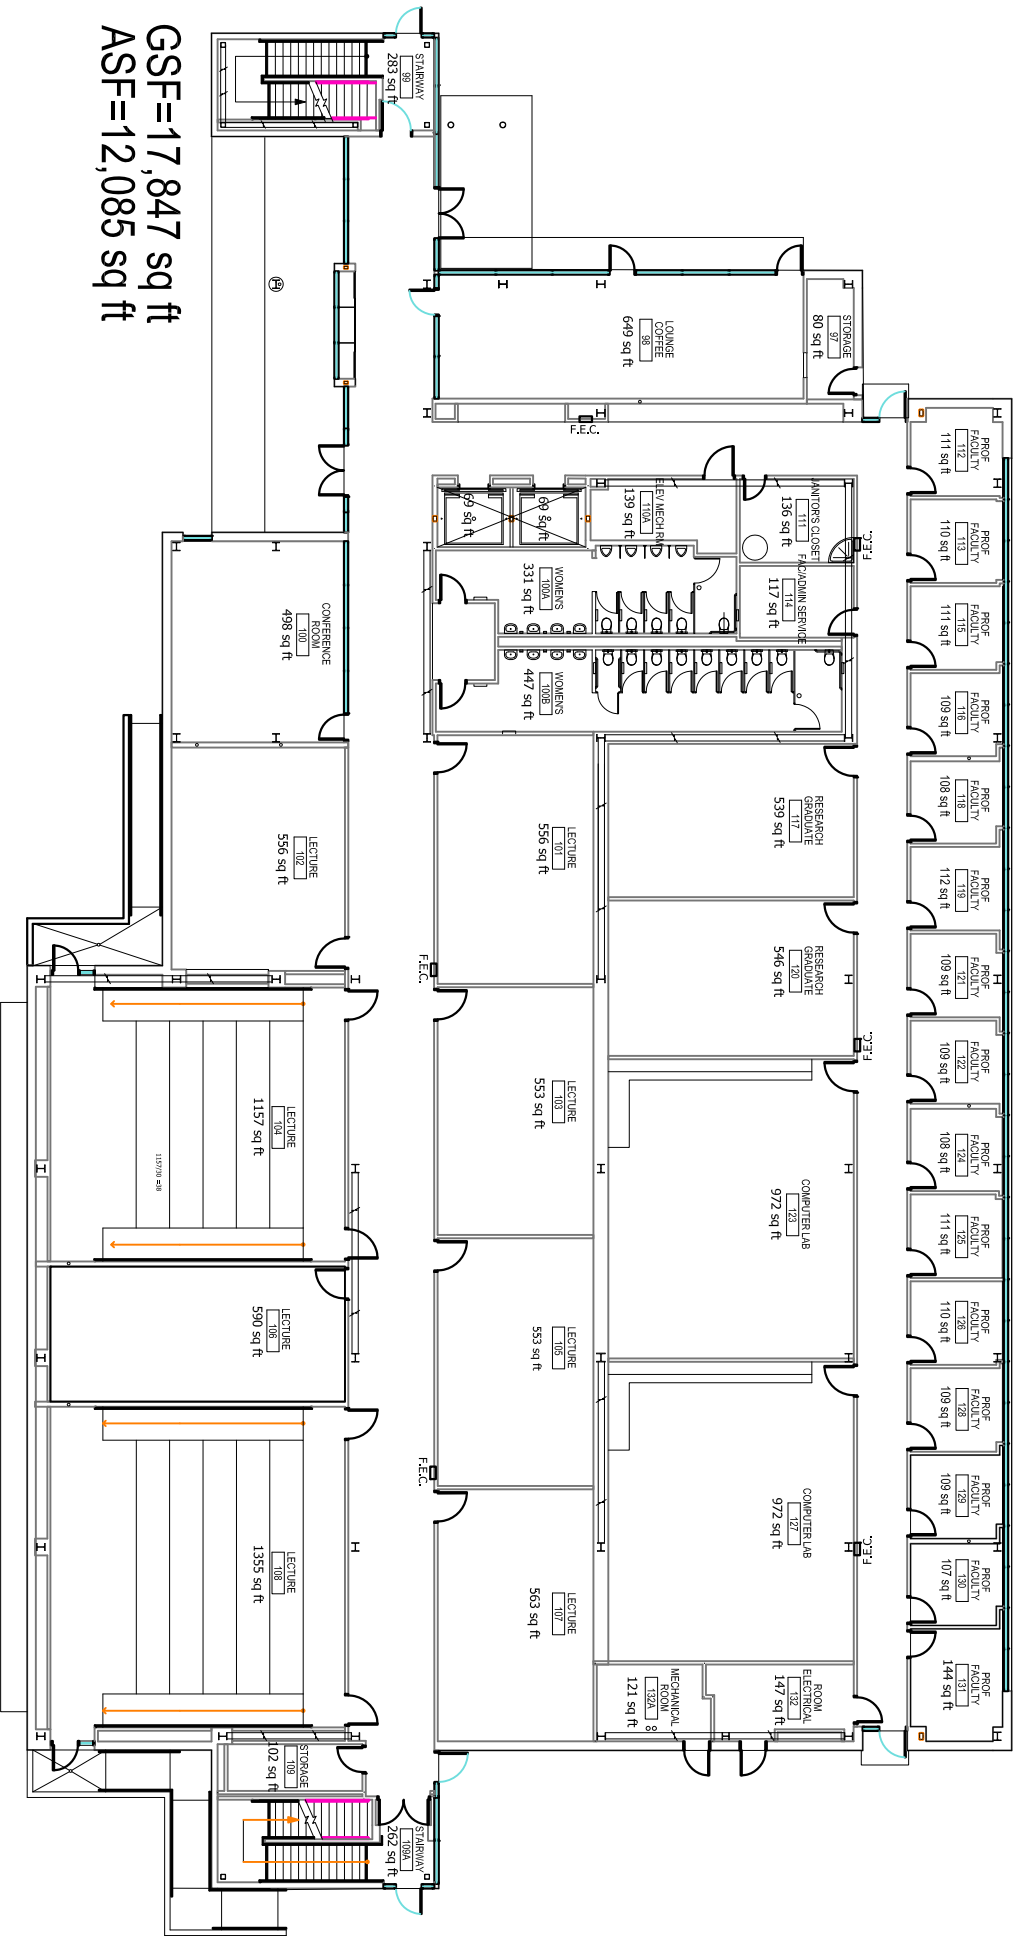

NORTH


SCALE: NTS






# SCIENCE III (BLDG #48) SECOND FLOOR

GSF=17,847 sq ft  
ASF=12,085 sq ft

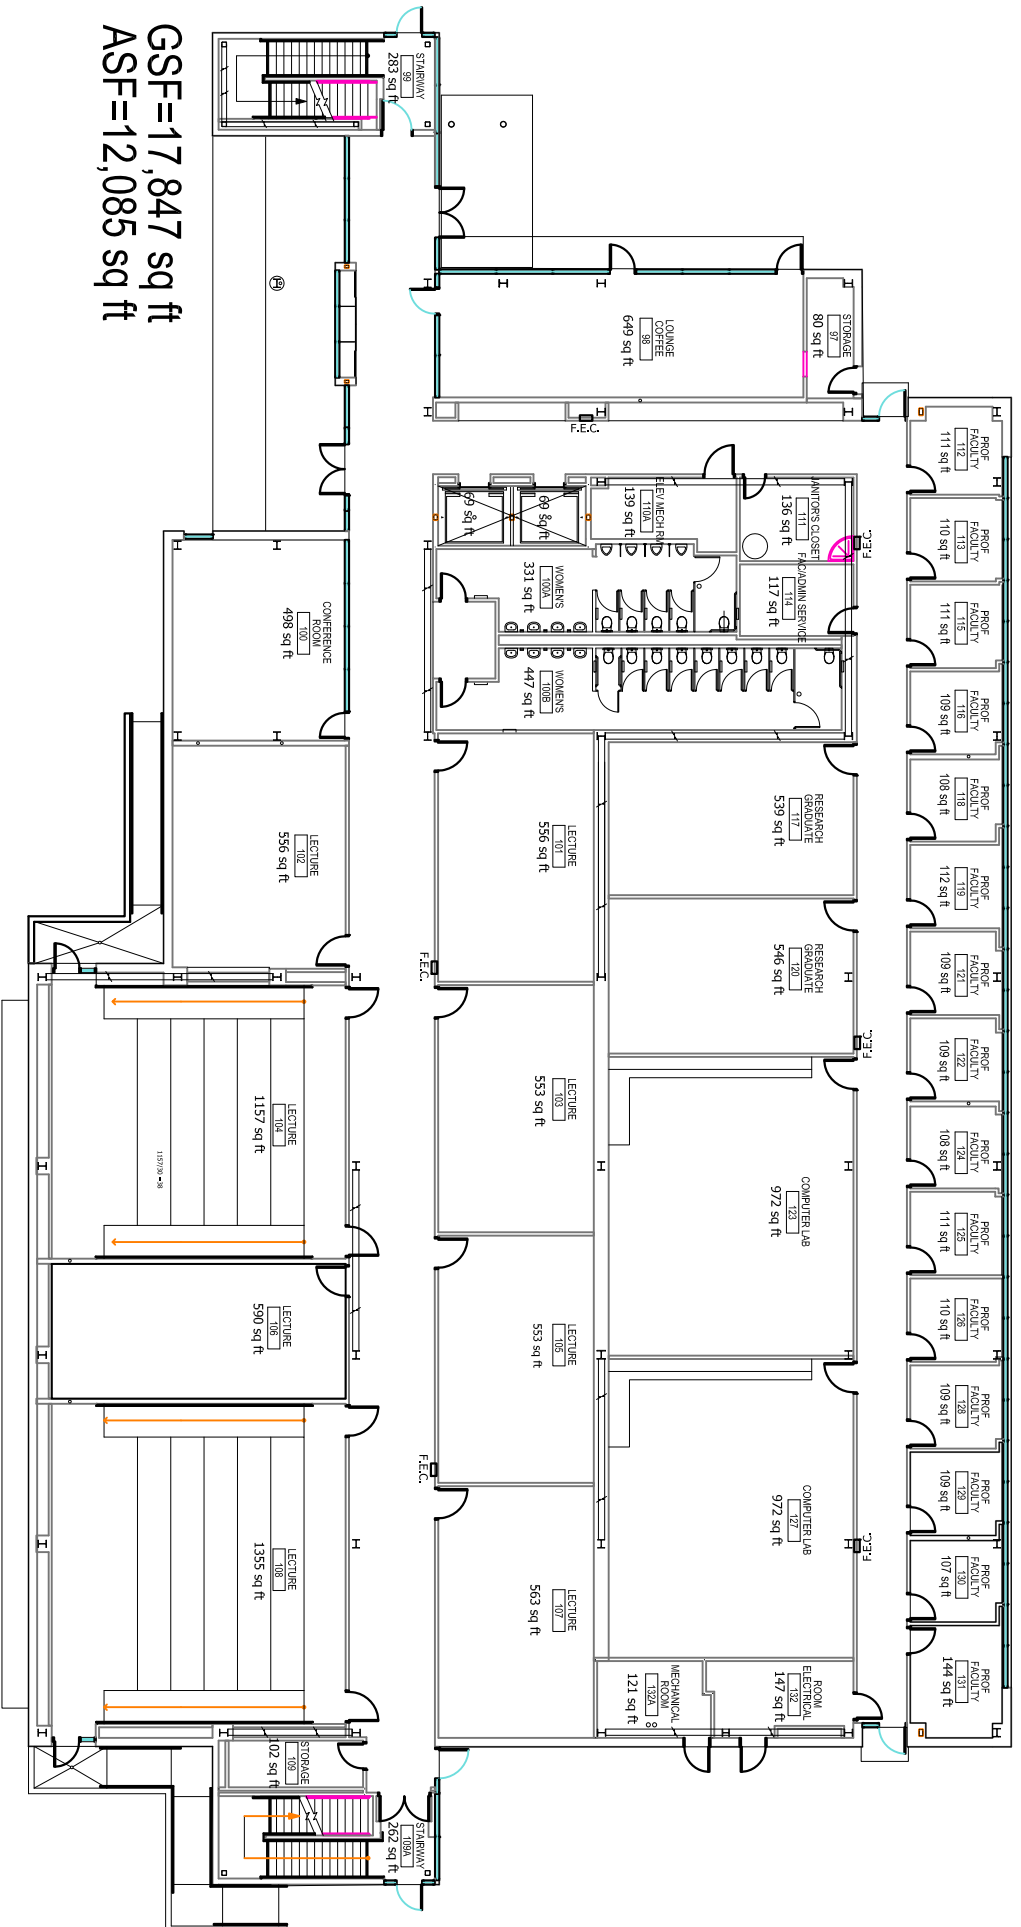

NORTH  
SCALE: NTS


 




# SCIENCE III (BLDG #48)

## THIRD FLOOR


GSF=17,847 sq ft  
ASF= 11,737 sq ft

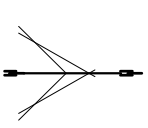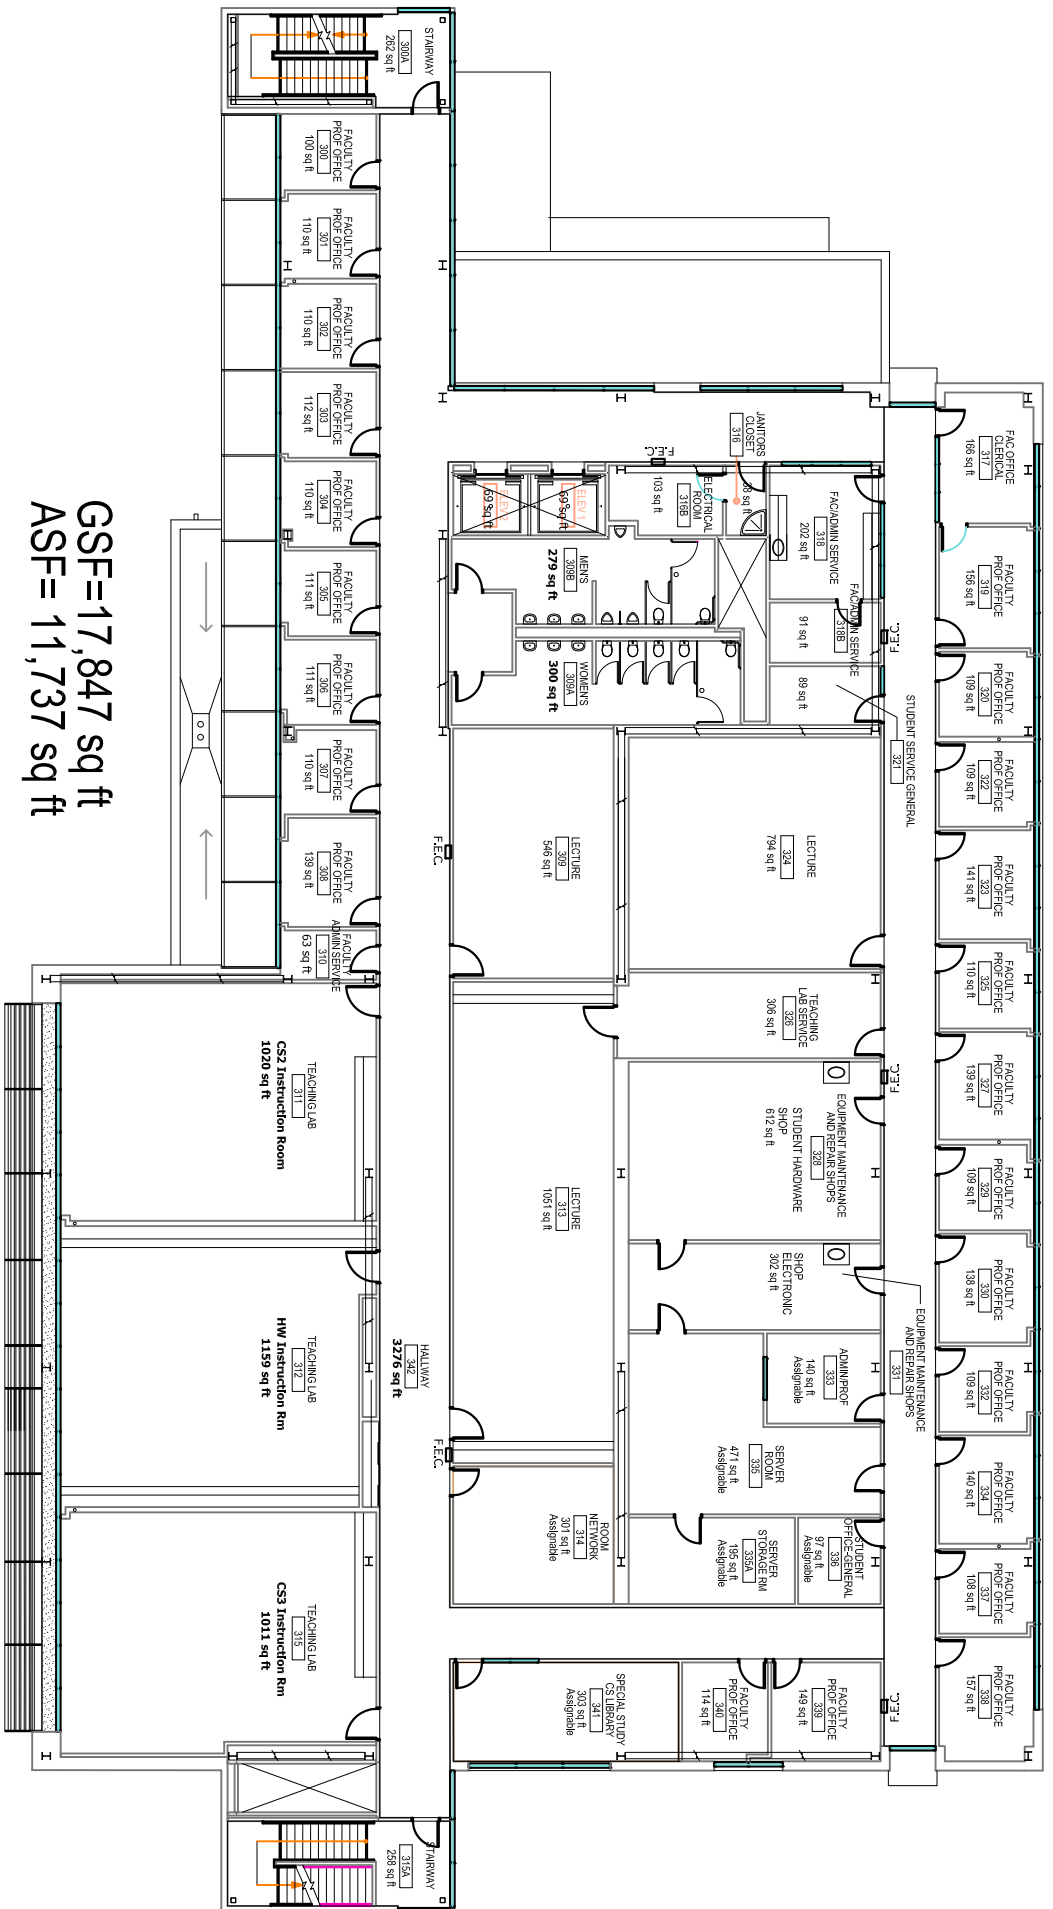


NORTH  
SCALE: NTS



# ICARDO CENTER (BLDG #52)

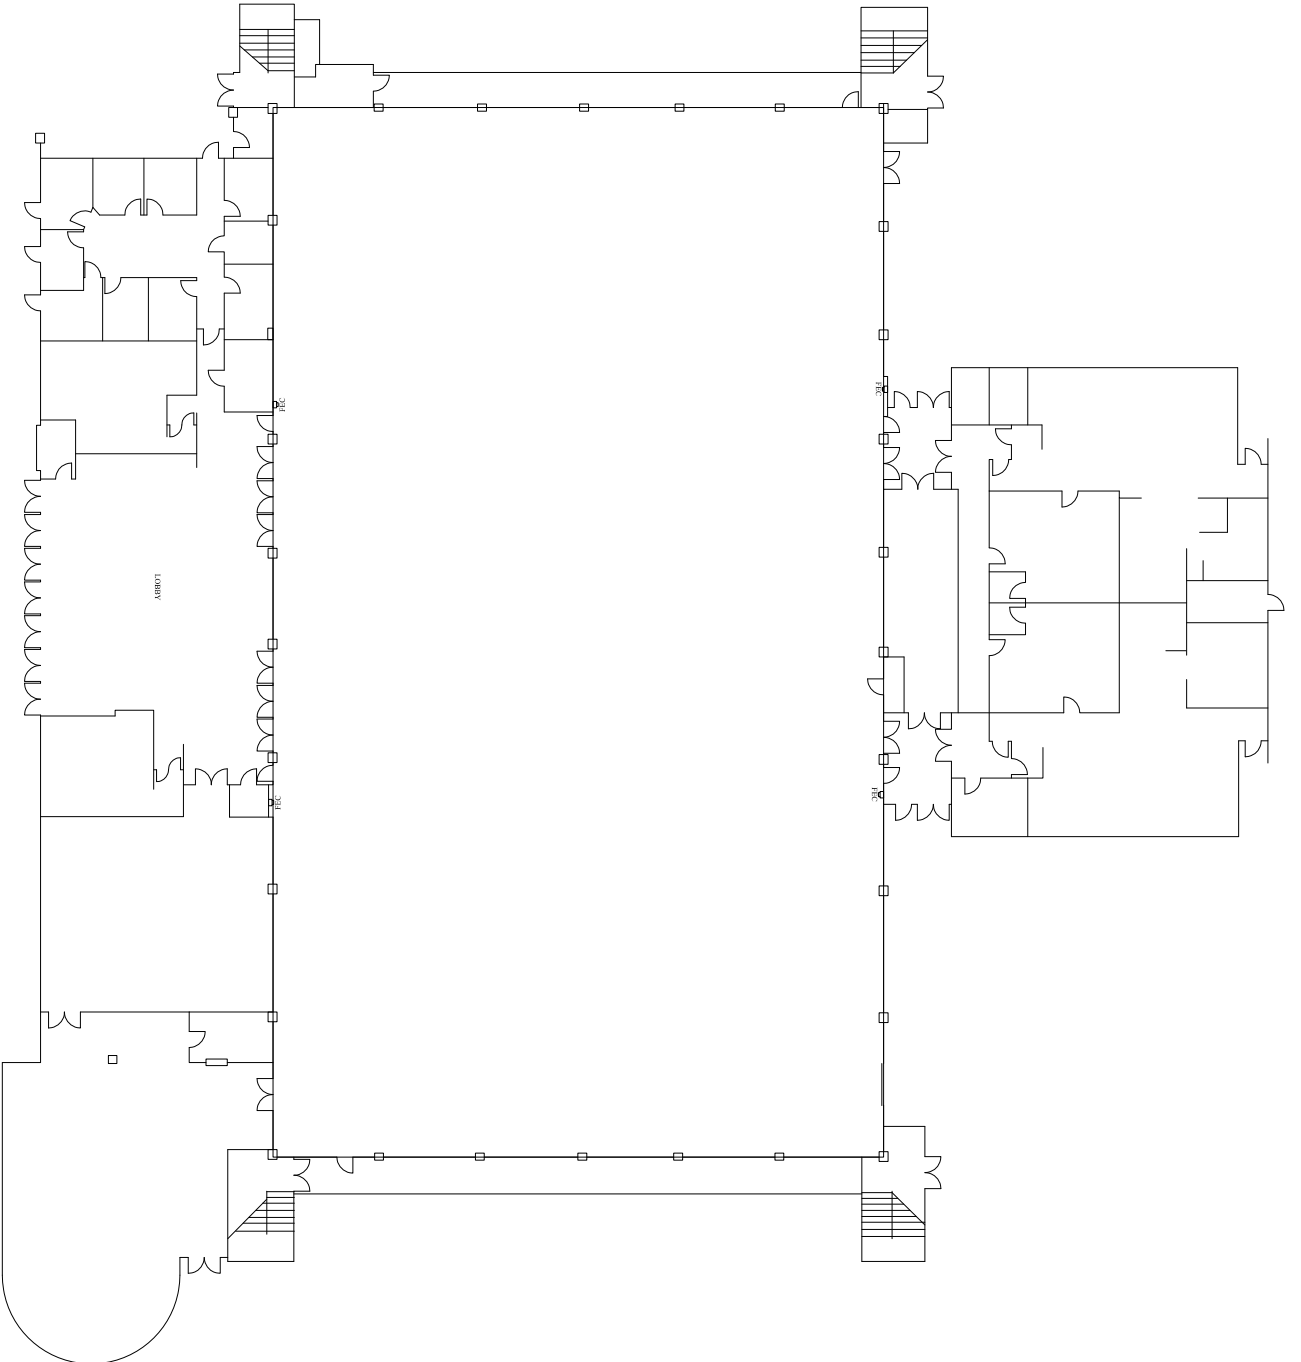

NOTE: THIS FLOORPLAN DOES NOT  
DEPICT THE ACTUAL SIZE AND  
DIMENSIONS OF THE BUILDING AND  
SPACES. FIELD CONFIRM AND VERIFY  
ALL SIZES.

 

NORTH

SCALE: NTS







# WELL-CORE REPOSITORY (BLDG #58)


60'-0"

100'-0"

  


NORTH

SCALE: NTS

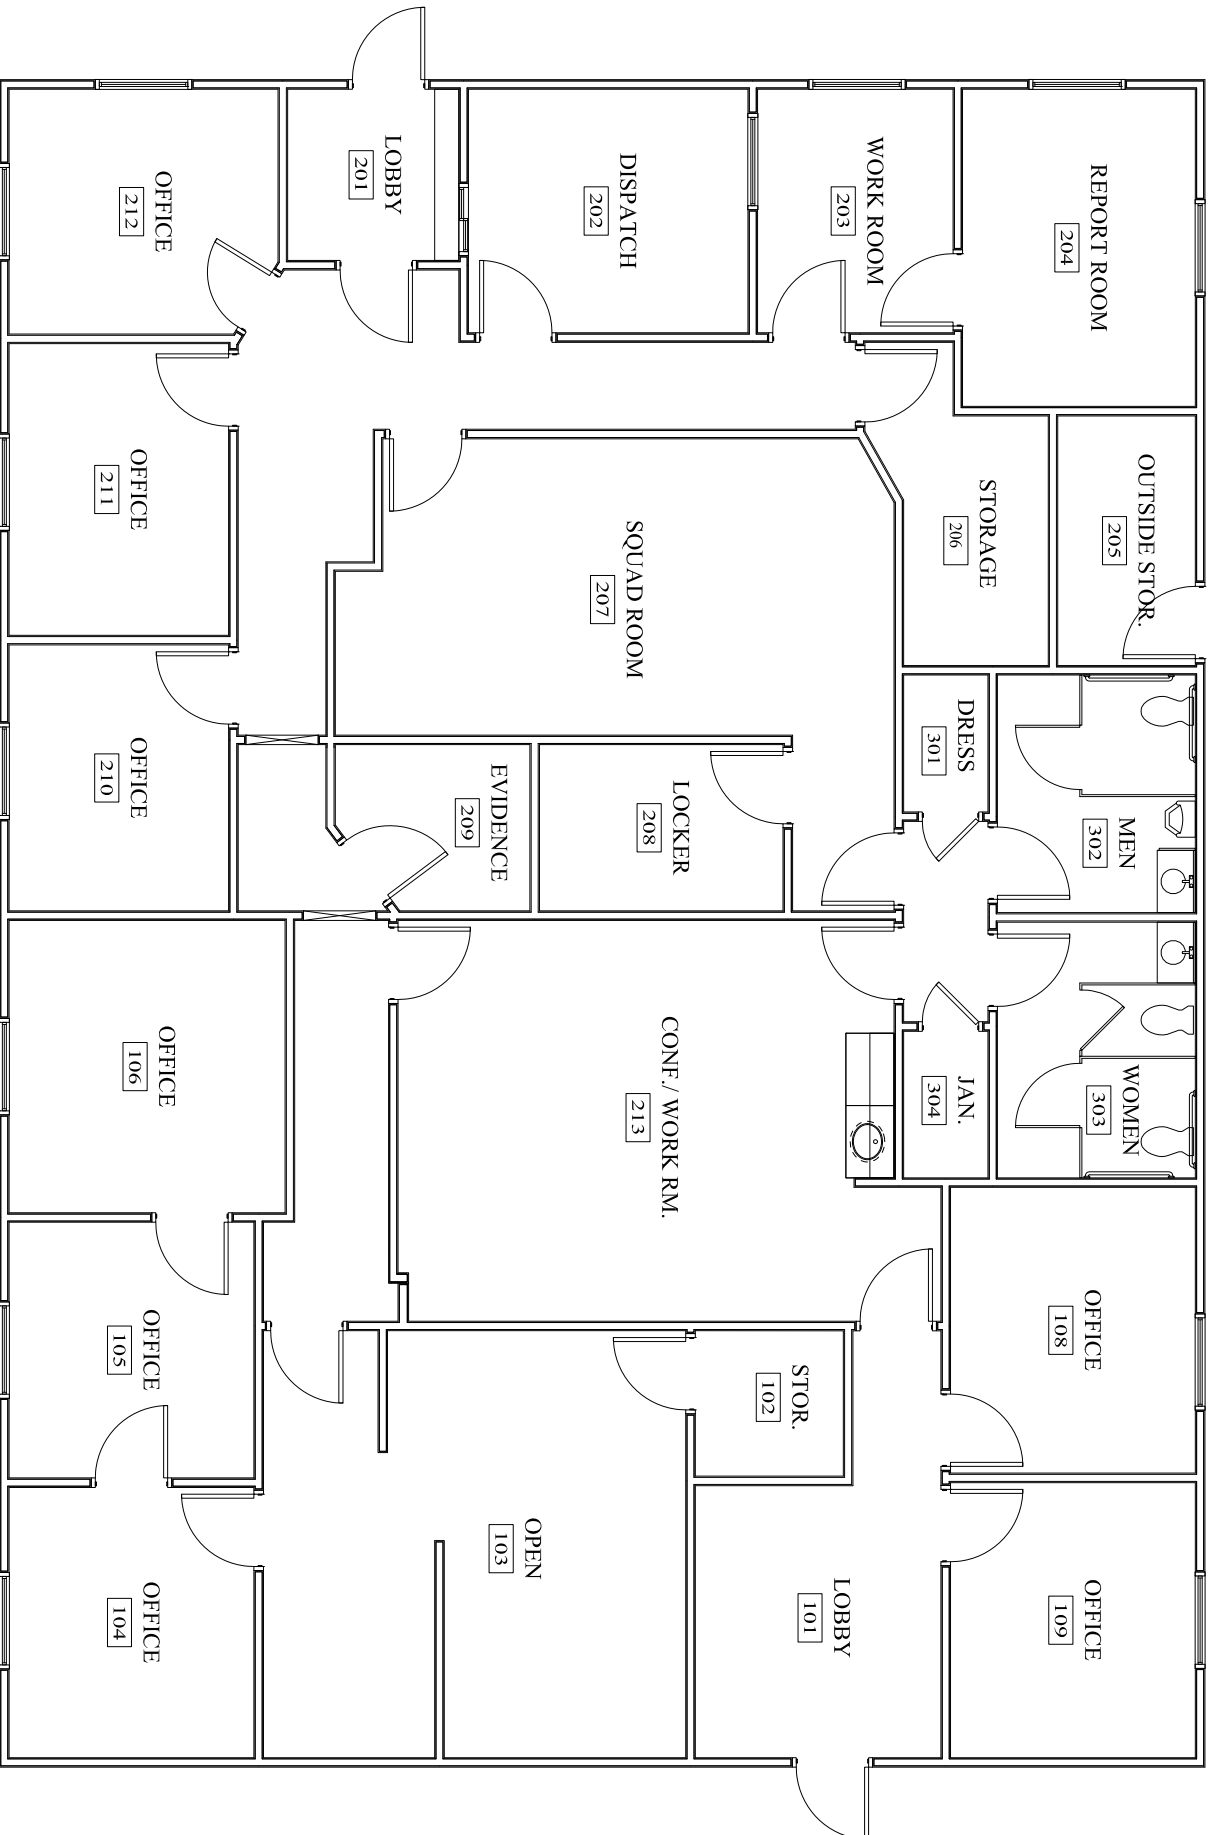

NOTE: THIS FLOORPLAN DOES NOT DEPICT THE ACTUAL SIZE AND DIMENSIONS OF THE BUILDING AND SPACES. FIELD CONFIRM AND VERIFY ALL SIZES.

# PUBLIC SAFETY (BLDG #60)

 

NORTH

SCALE: NTS



# ANTONINO WRESTLING SPORTS (BLDG #61)





NOTE: THIS FLOORPLAN DOES NOT  
DEPICT THE ACTUAL SIZE AND  
DIMENSIONS OF THE BUILDING AND  
SPACES. FIELD CONFIRM AND VERIFY  
ALL SIZES.

NORTH  
SCALE: NTS



NOTE: THIS FLOORPLAN DOES NOT  
DEPICT THE ACTUAL SIZE AND  
DIMENSIONS OF THE BUILDING AND  
SPACES. FIELD CONFIRM AND VERIFY  
ALL SIZES.

# AMPHITHEATER (BLDG #62)

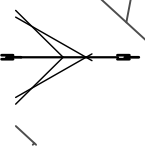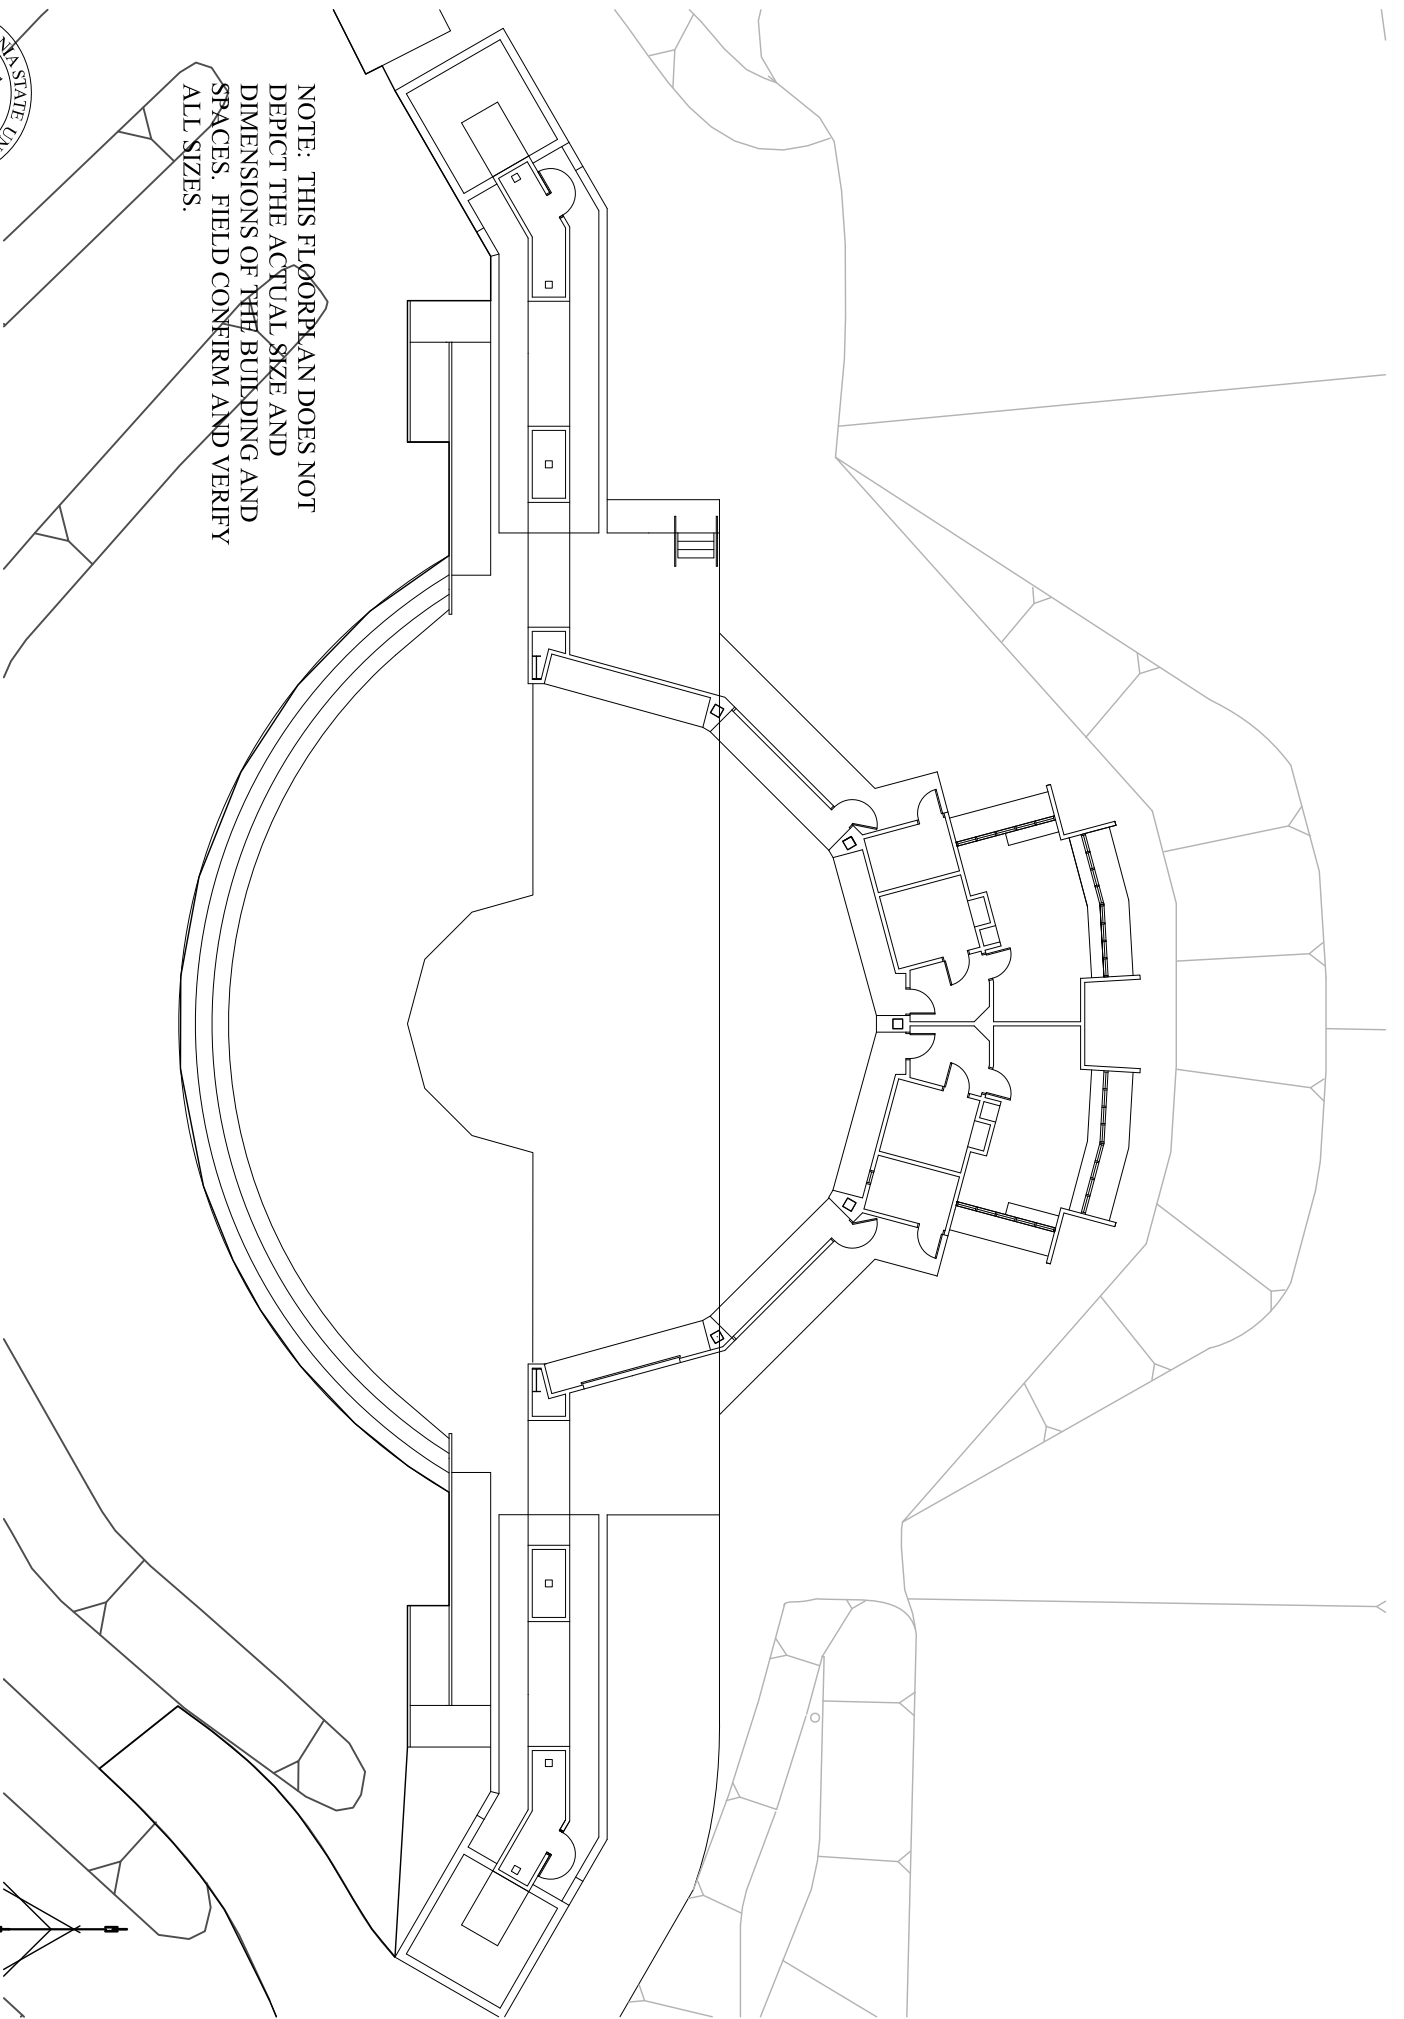

NORTH

SCALE: NTS






# MODULAR EAST I (BLDG #63b)



NOTE: THIS FLOORPLAN DOES NOT  
DEPICT THE ACTUAL SIZE AND  
DIMENSIONS OF THE BUILDING AND  
SPACES. FIELD CONFIRM AND VERIFY  
ALL SIZES.

 


NORTH


SCALE: NTS



# MODULAR EAST II (BLDG #63c) EXISTING

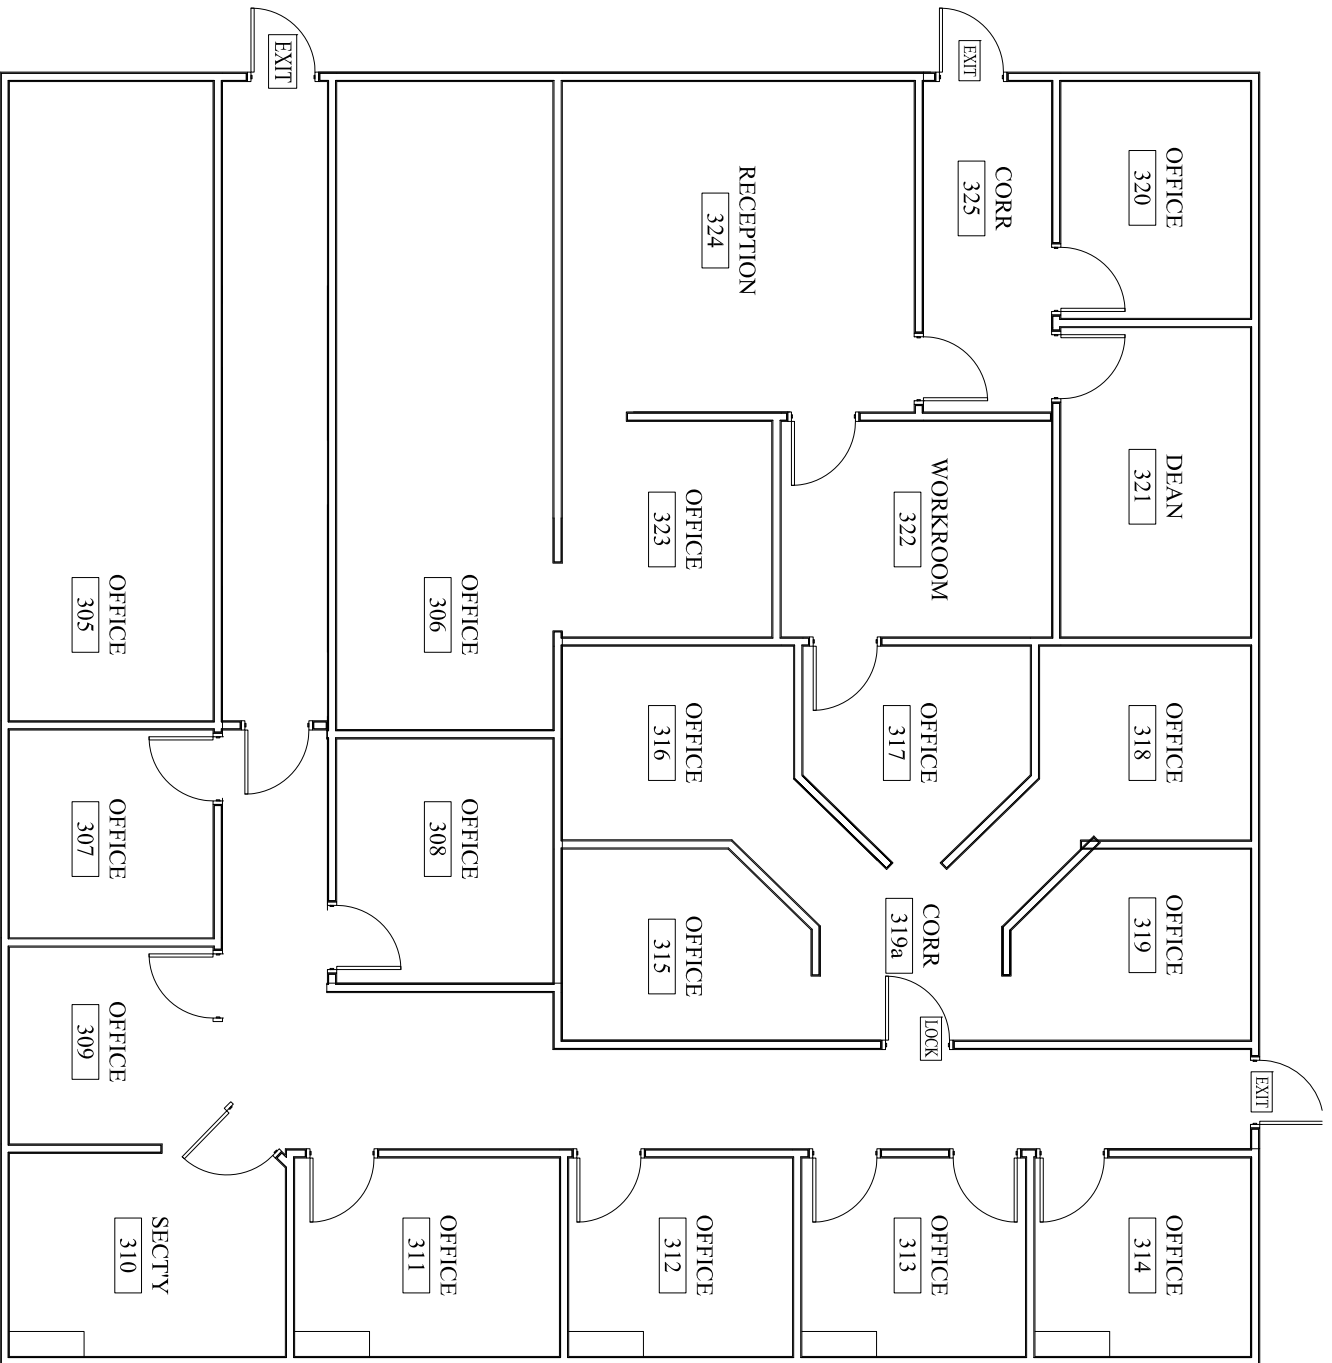

NOTE: THIS FLOORPLAN DOES NOT  
DEPICT THE ACTUAL SIZE AND  
DIMENSIONS OF THE BUILDING AND  
SPACES. FIELD CONFIRM AND VERIFY  
ALL SIZES.

 


NORTH


SCALE: NTS



# MODULAR EAST III (BLDG #63d)

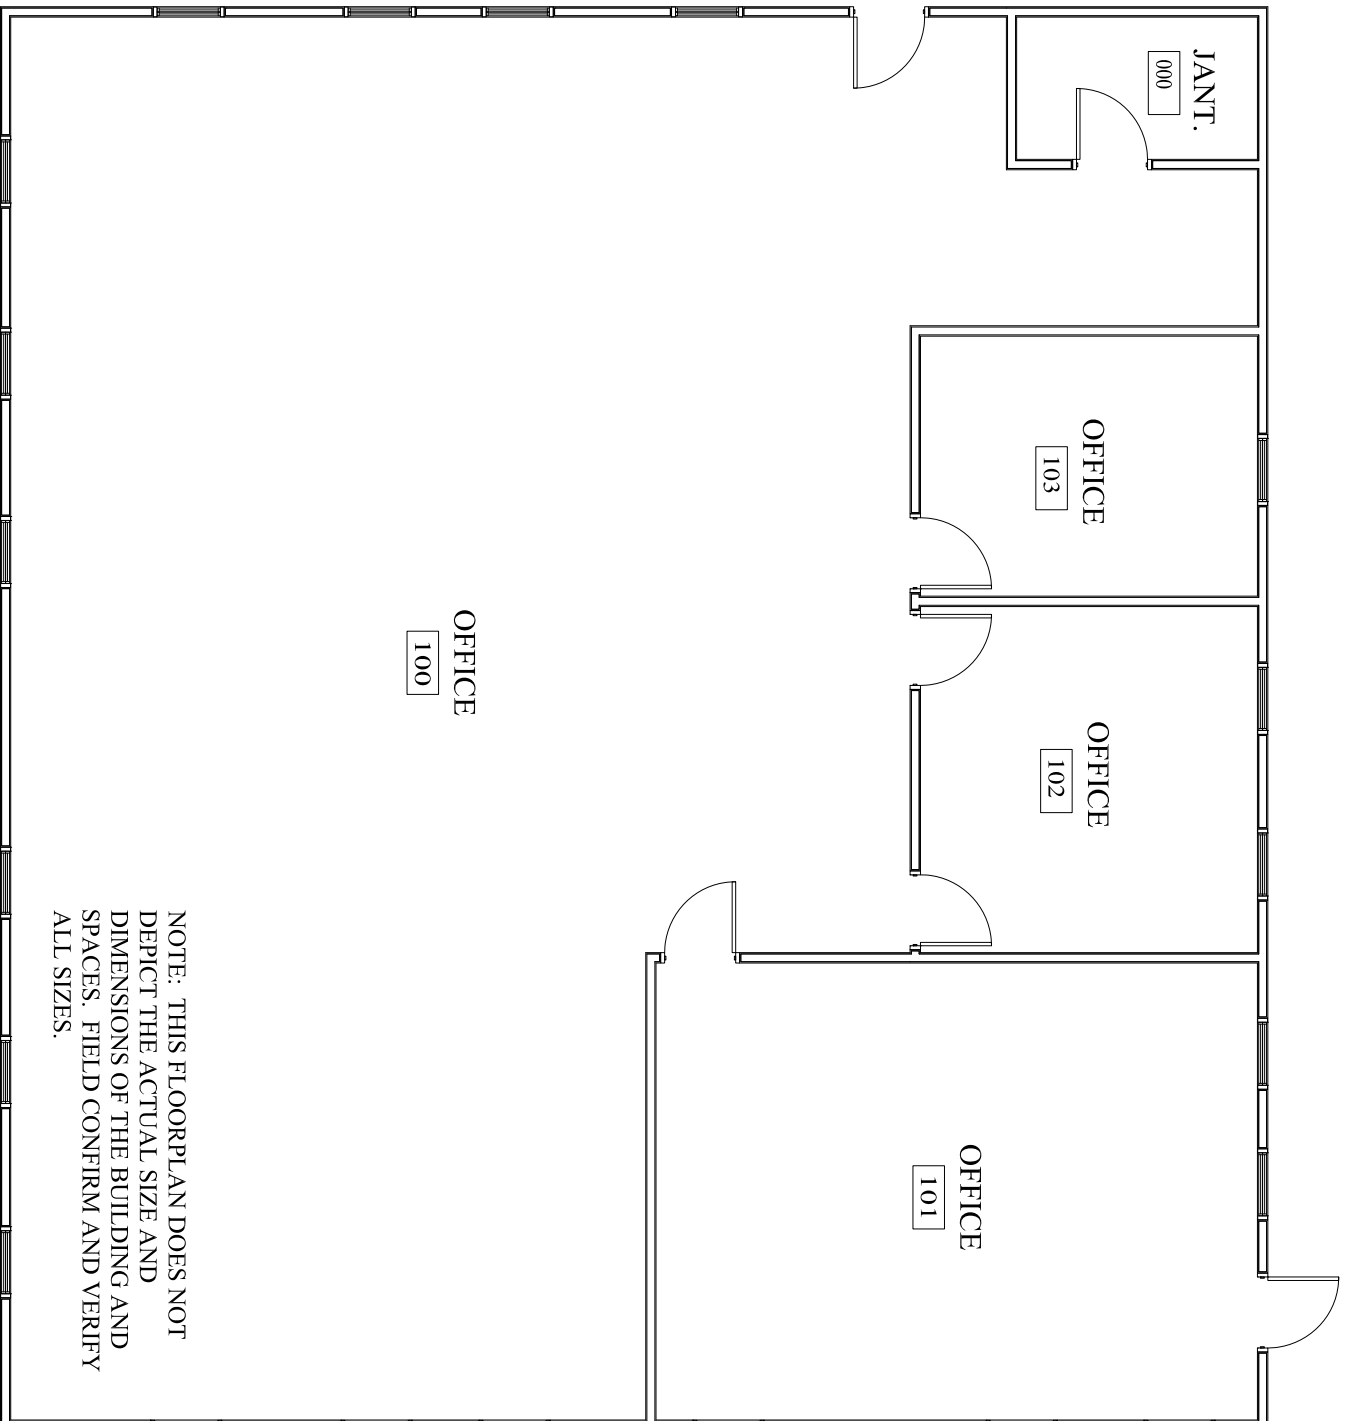

NOTE: THIS FLOORPLAN DOES NOT  
DEPICT THE ACTUAL SIZE AND  
DIMENSIONS OF THE BUILDING AND  
SPACES. FIELD CONFIRM AND VERIFY  
ALL SIZES.

 


NORTH

SCALE: NTS



FACILITIES (NONE)


FACILITY FOR ANIMAL CARE & TREATMENT (BLDG #64)  
F.A.C.T.

 


NORTH  
SCALE: NTS



NOTE: THIS FLOORPLAN DOES NOT  
DEPICT THE ACTUAL SIZE AND  
DIMENSIONS OF THE BUILDING AND  
SPACES. FIELD CONFIRM AND VERIFY  
ALL SIZES.

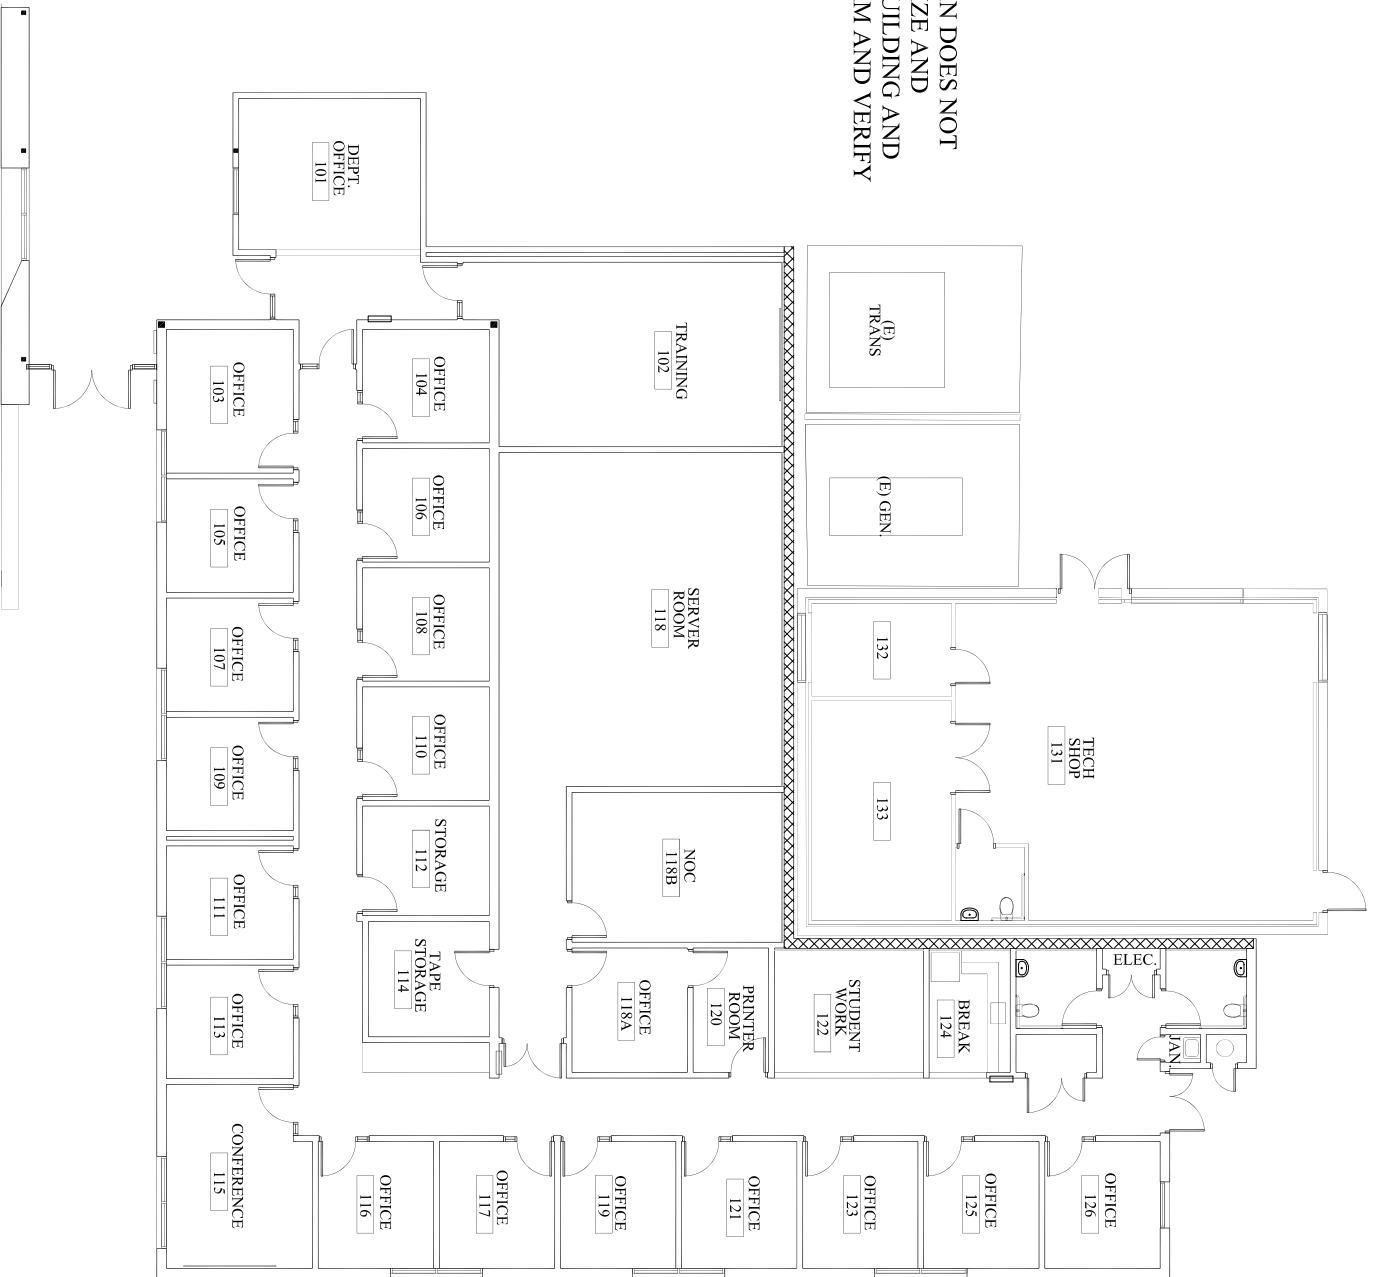

# COMPUTING SERVICES (BLDG #65)

 

NORTH


SCALE: NTS



---

GREENHOUSE (BLDG #66)

FACILITIES (FLOOR PLAN UNAVAILABLE)

 

NORTH


SCALE: NTS





# RECREATION CENTER (BLDG #67)

## SECOND FLOOR

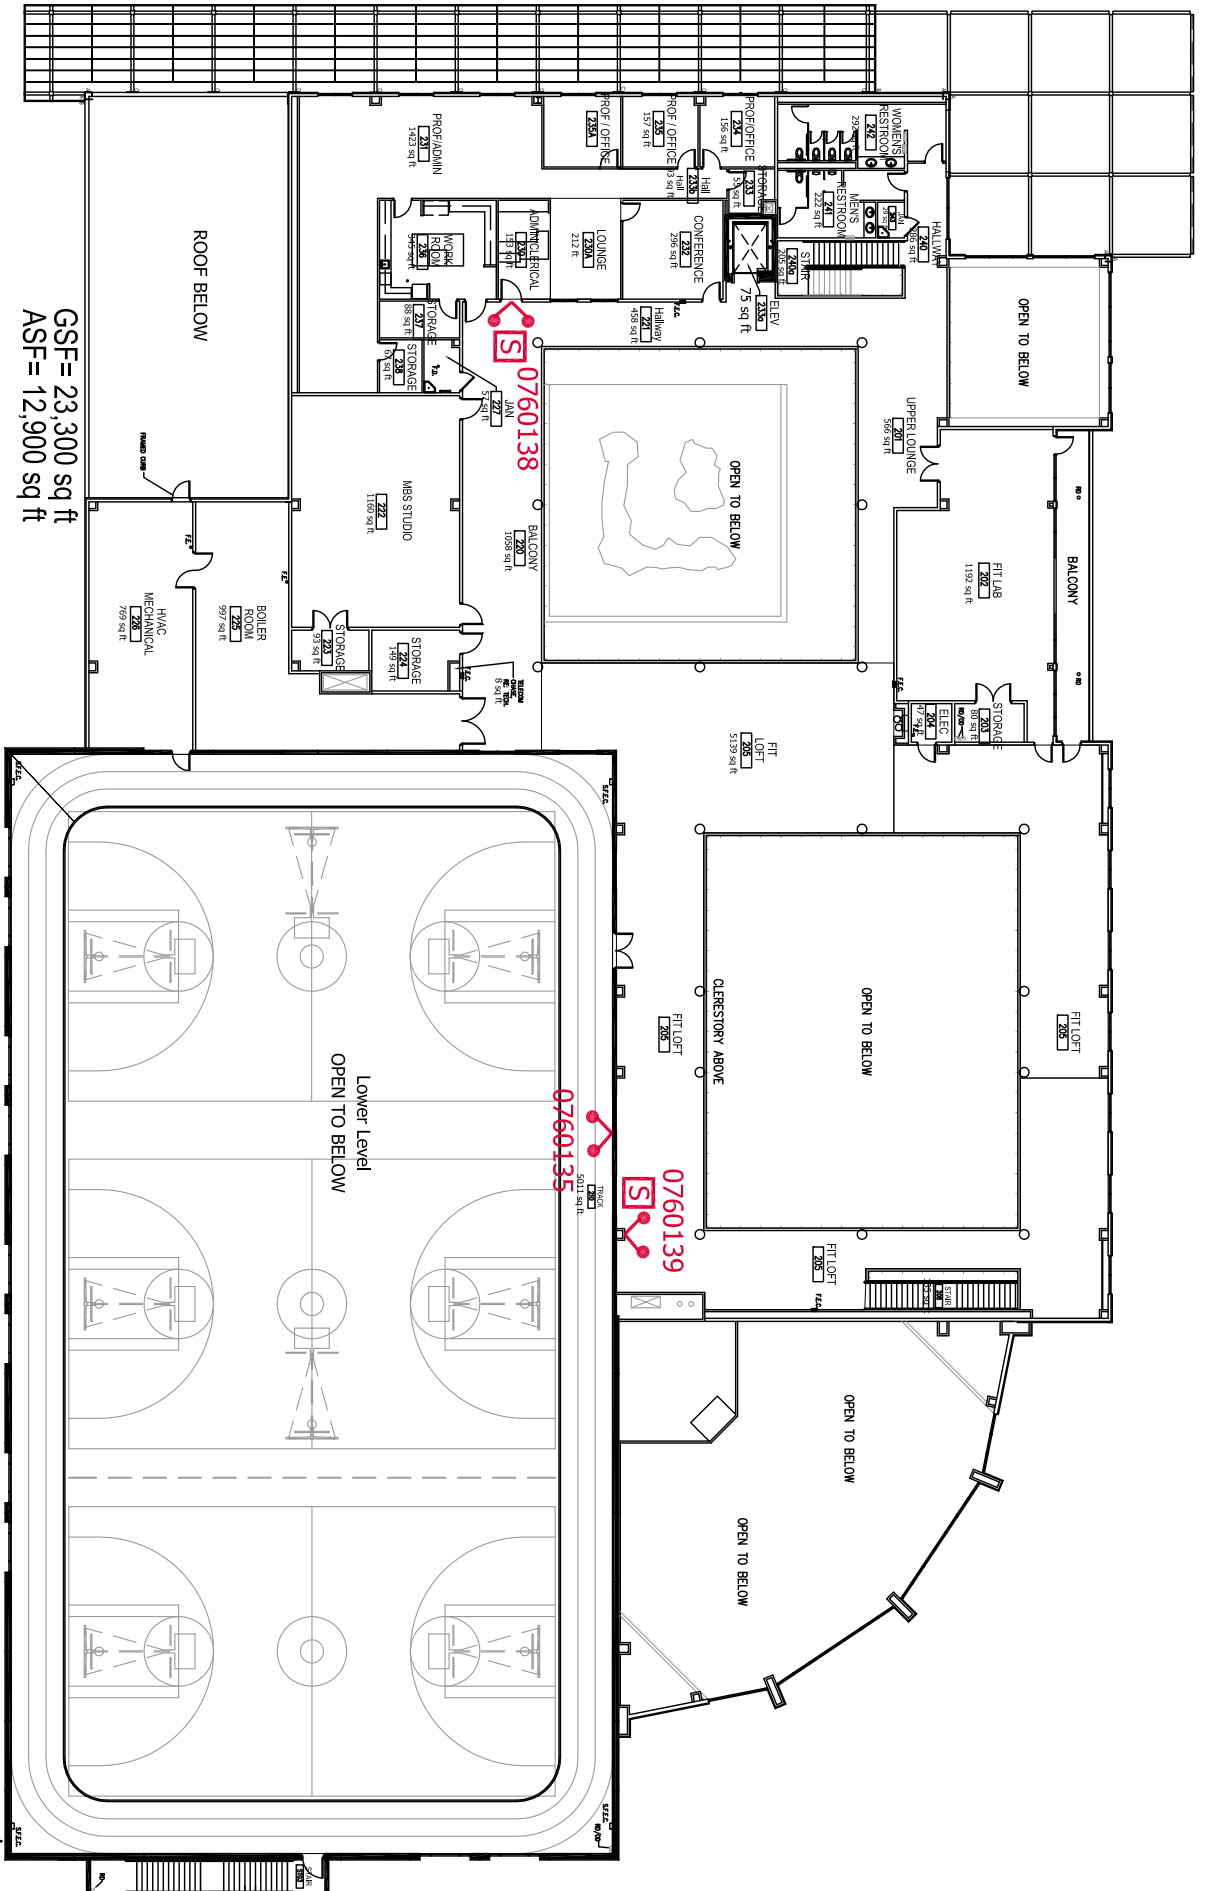

GSF = 23,300 sq ft  
 ASF = 12,900 sq ft




NORTH  
 SCALE: NTS






SQUARE FOOTAGE  
ASF = 325 s.f.

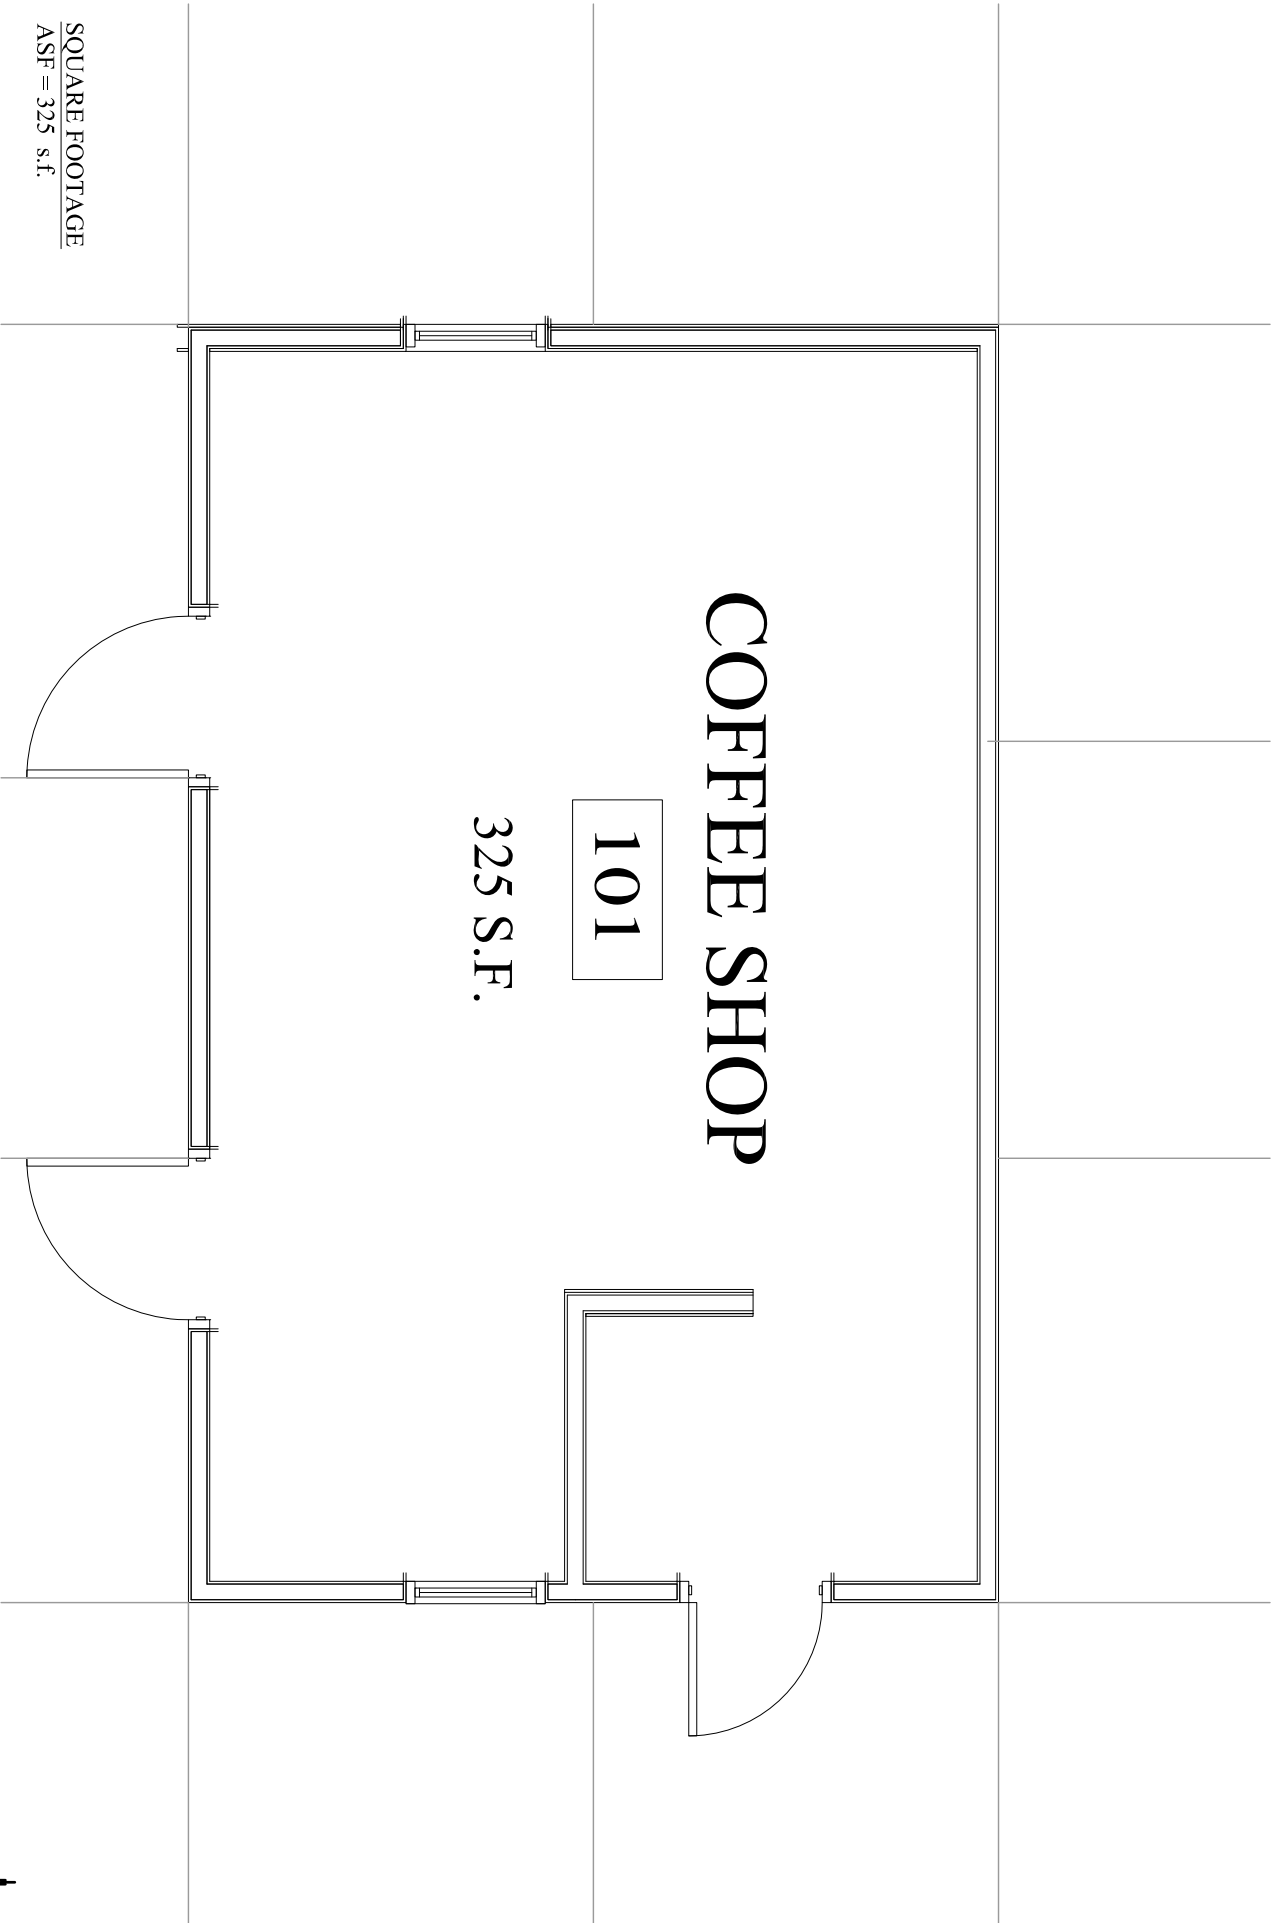

PEET'S COFFEE HOUSE (BLDG #68)

 

NORTH  
SCALE: NTS

# CSU BAKERSFIELD


## FACILITY FLOORPLANS

### ANTELOPE VALLEY




## California State University Bakersfield


43909 30TH St. West  
Lancaster, CA 93536  
August 2008

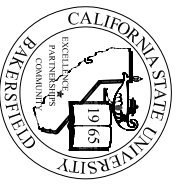

# ANTELOPE VALLEY CAMPUS (BLDG #100) ANTELOPE VALLEY

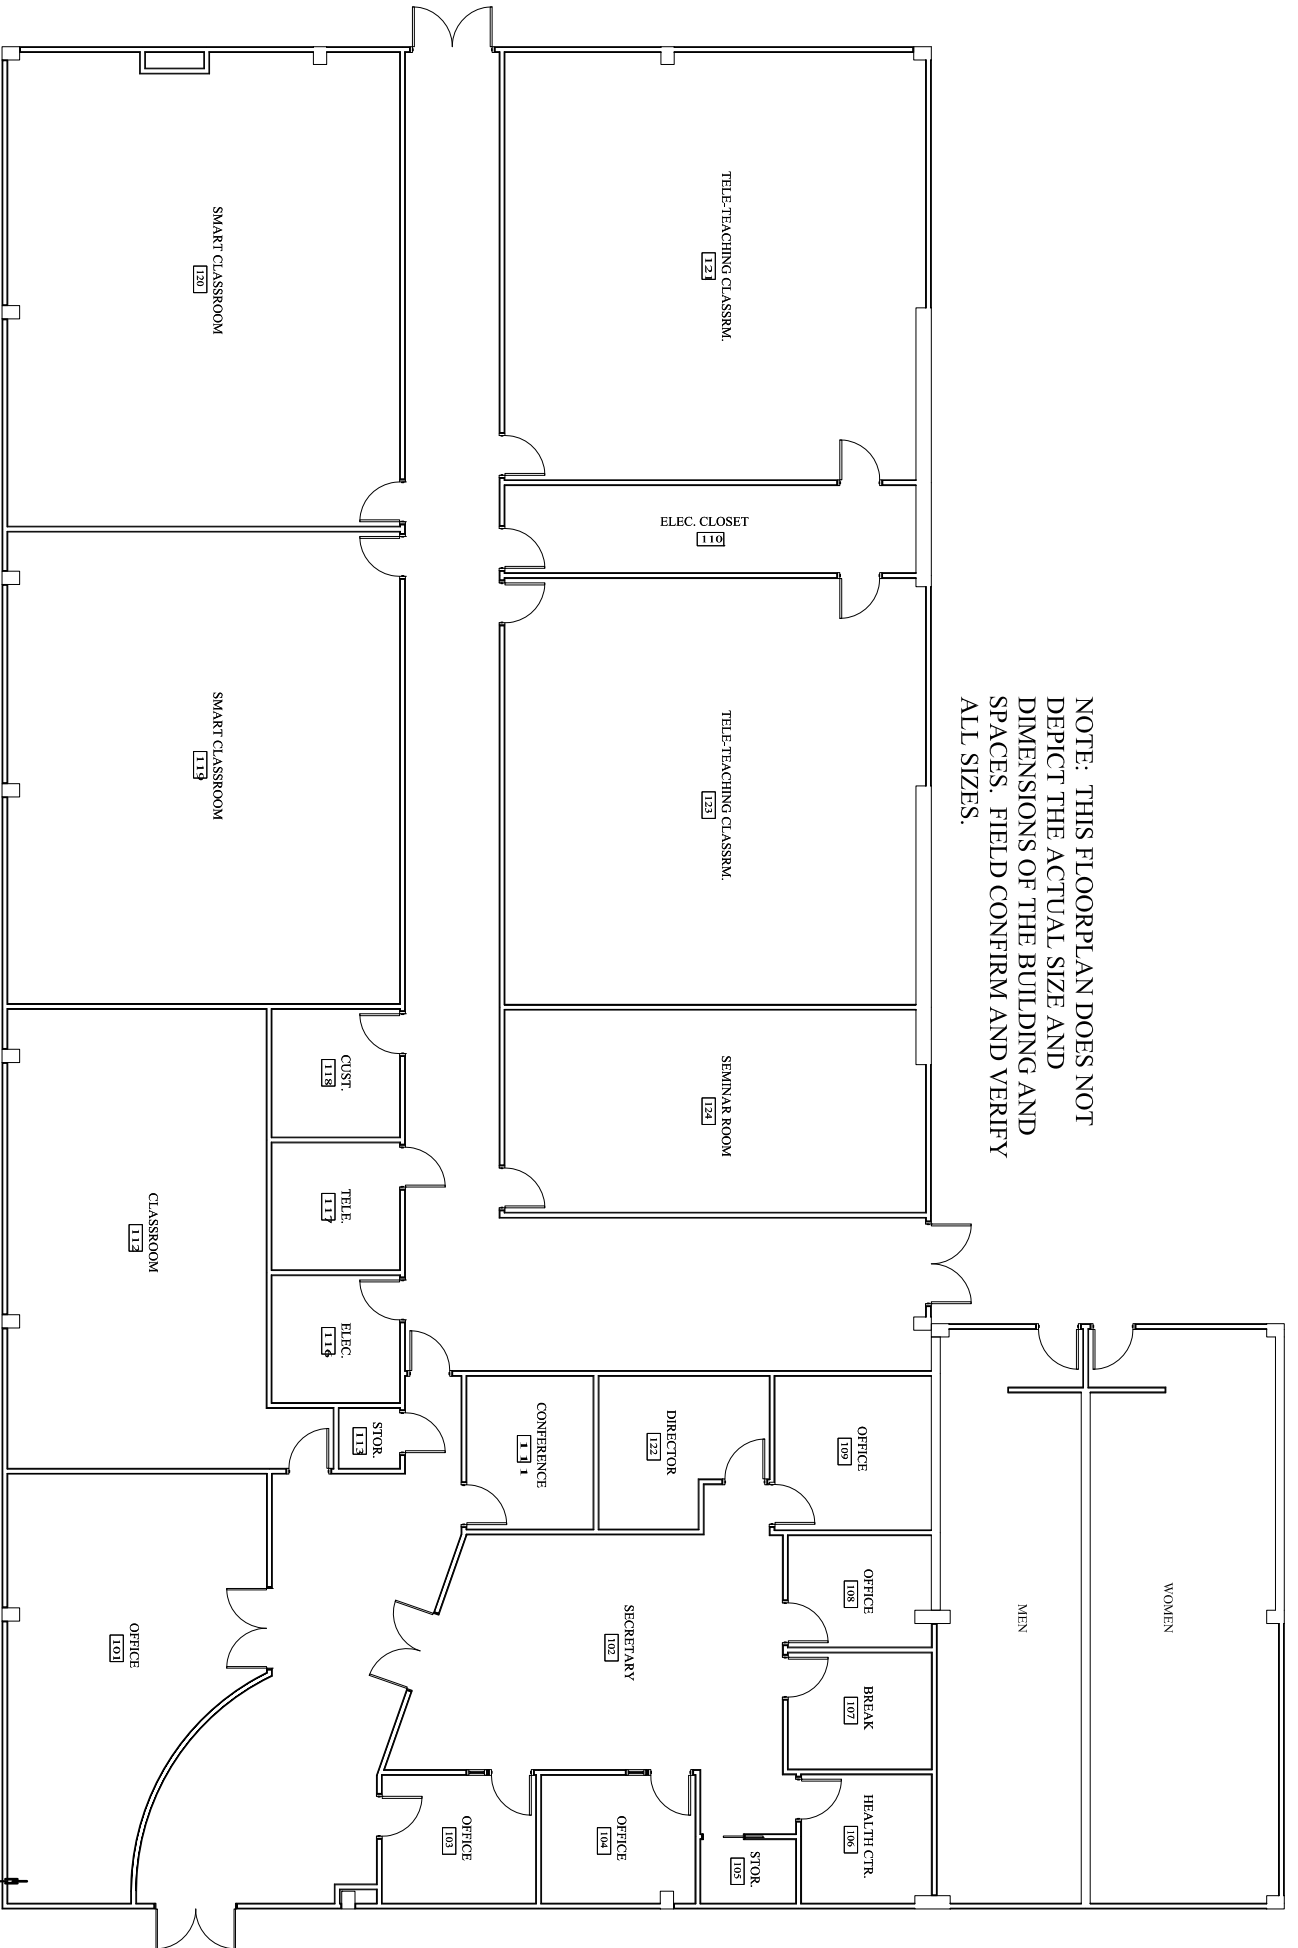


NOTE: THIS FLOORPLAN DOES NOT  
DEPICT THE ACTUAL SIZE AND  
DIMENSIONS OF THE BUILDING AND  
SPACES. FIELD CONFIRM AND VERIFY  
ALL SIZES.

 


NORTH  
SCALE: NTS



# ANTELOPE EXTEND STUDIES (BLDG #200) ANTELOPE VALLEY

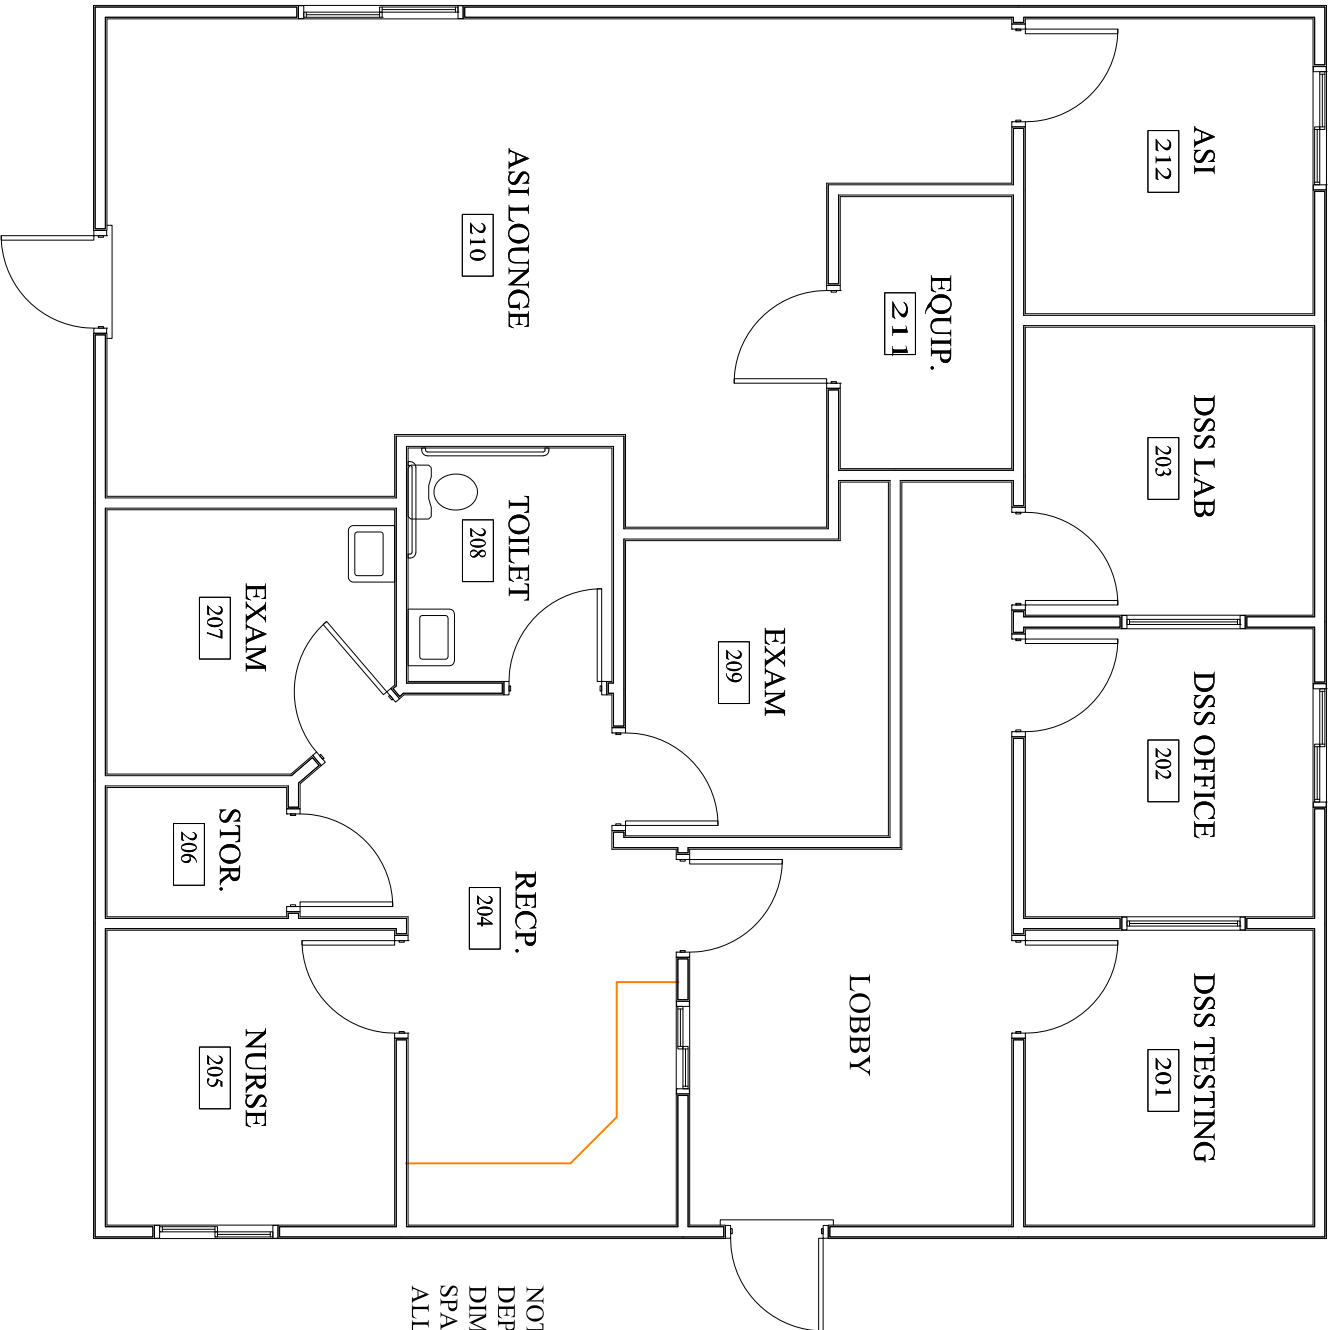

NOTE: THIS FLOORPLAN DOES NOT  
DEPICT THE ACTUAL SIZE AND  
DIMENSIONS OF THE BUILDING AND  
SPACES. FIELD CONFIRM AND VERIFY  
ALL SIZES.

 


NORTH


SCALE: NTS



# FACULTY OFFICE (BLDG #300) ANTELOPE VALLEY

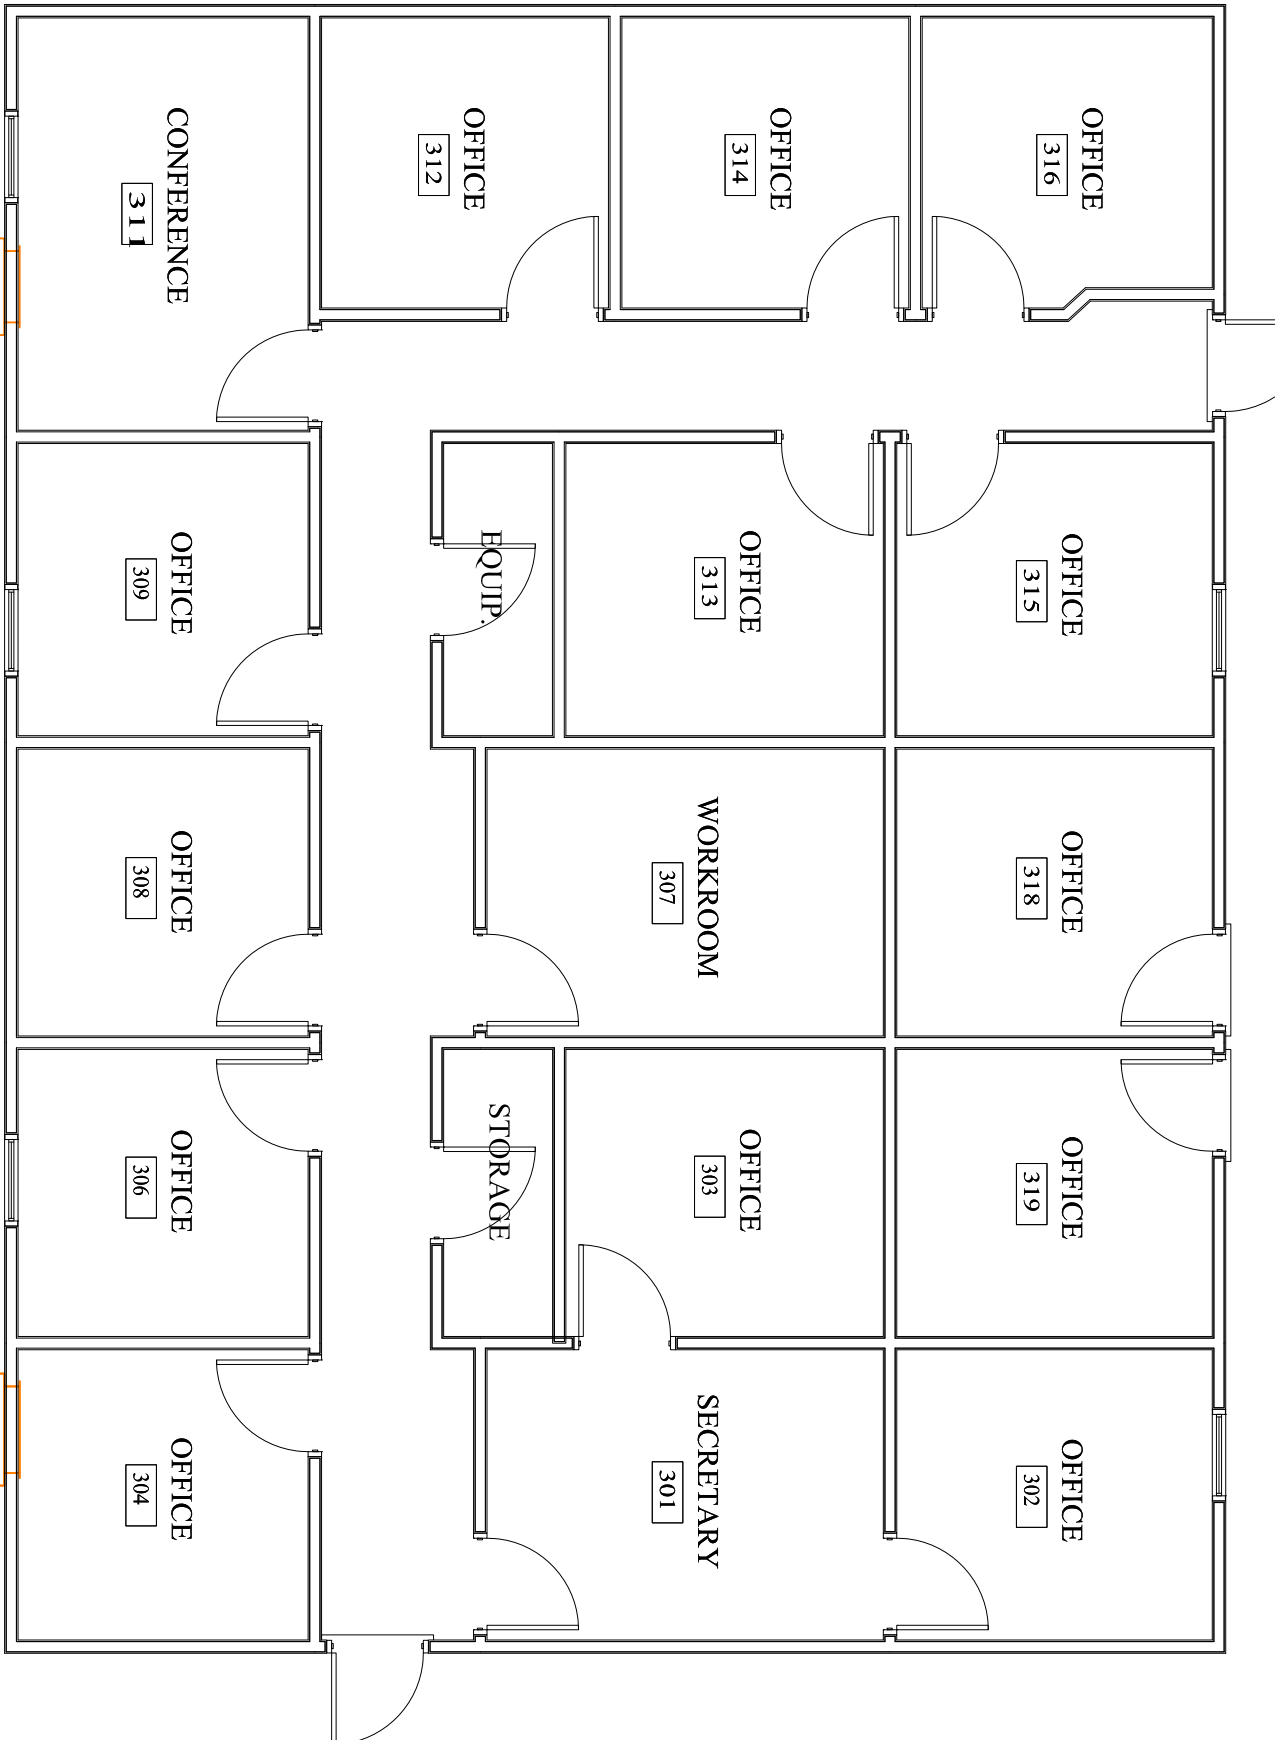


NOTE: THIS FLOORPLAN DOES NOT DEPICT THE ACTUAL SIZE AND DIMENSIONS OF THE BUILDING AND SPACES. FIELD CONFIRM AND VERIFY ALL SIZES.

 


NORTH

SCALE: NTS

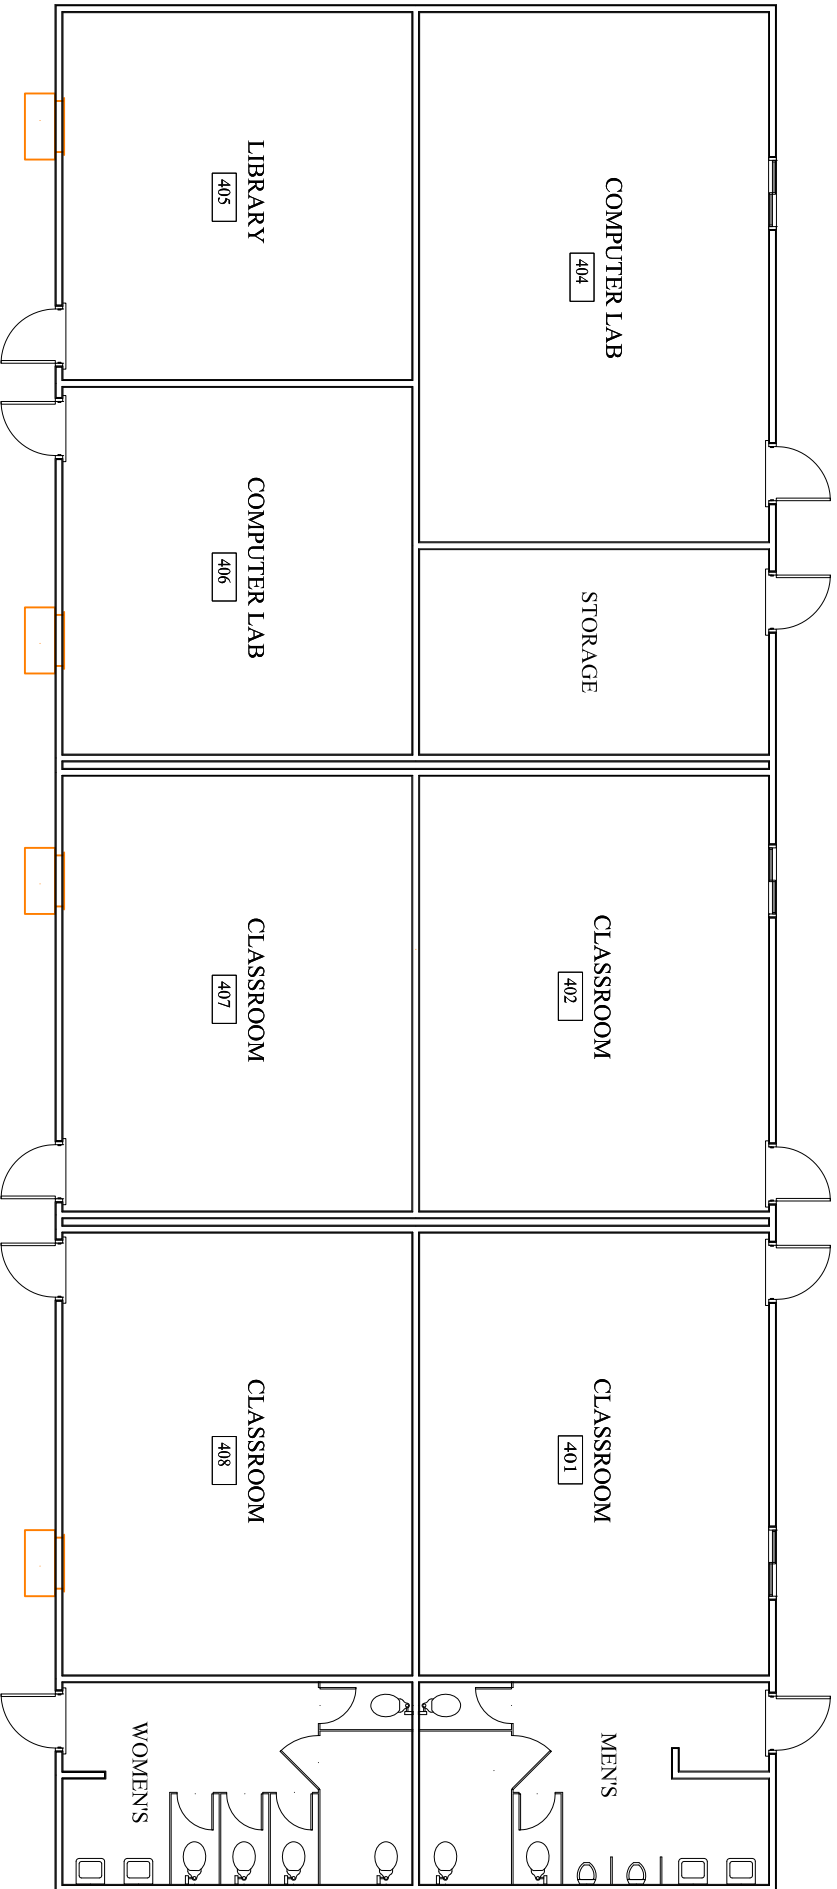

NOTE: THIS FLOORPLAN DOES NOT DEPICT THE ACTUAL SIZE AND DIMENSIONS OF THE BUILDING AND SPACES. FIELD CONFIRM AND VERIFY ALL SIZES.

 

NORTH

SCALE: NTS



# EXTENDED STUDIES (BLDG #400) ANTELOPE VALLEY